


F.A.U. RTE.	SECTION	COUNTY	TOTAL SHEETS	SHEET NO.
2585	00-00068-01-WR	COOK	145	47
STA.	TO STA.			
FED. ROAD DIST. NO.	ILLINOIS FED. AID PROJECT			
CONTRACT NUMBER 83785				

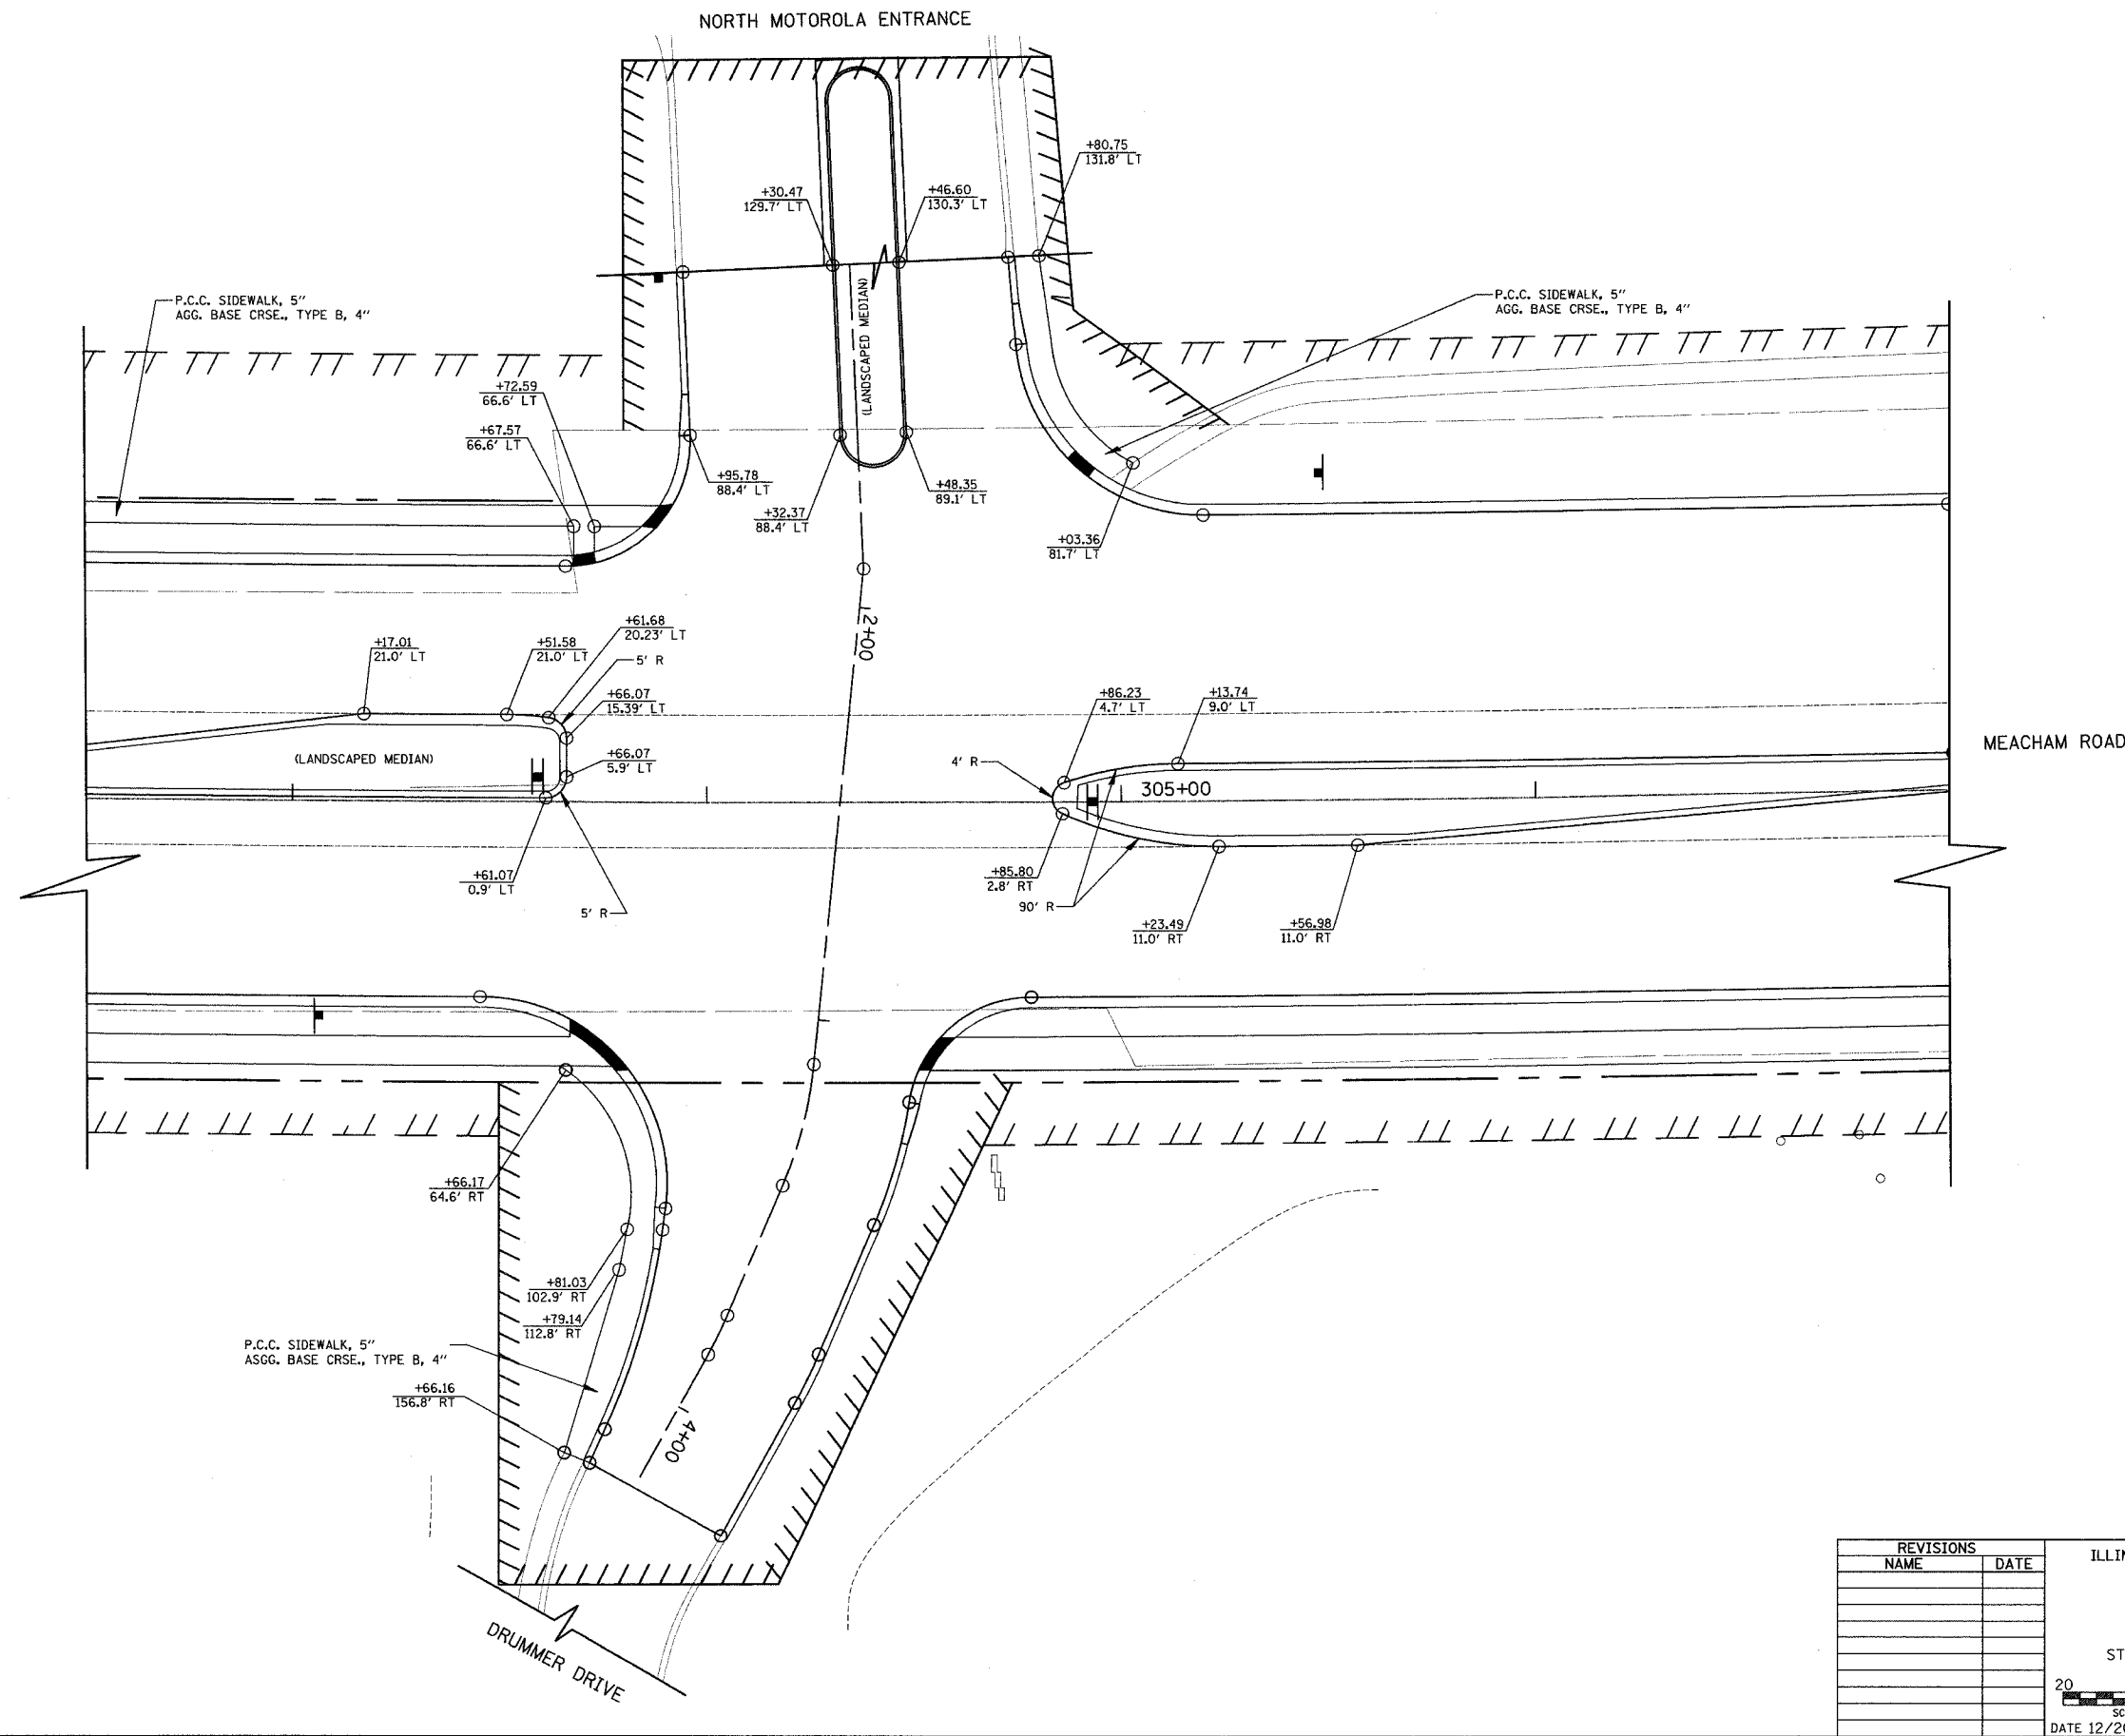

REVISIONS	
NAME	DATE

ILLINOIS DEPARTMENT OF TRANSPORTATION
INTERSECTION DETAIL PLAN
DRUMMER DRIVE
 STATION 302+75 TO STATION 307+00
 SCALE IN FEET
 DATE 12/20/04
 DESIGNED BY KRY
 CHECKED BY MTK