
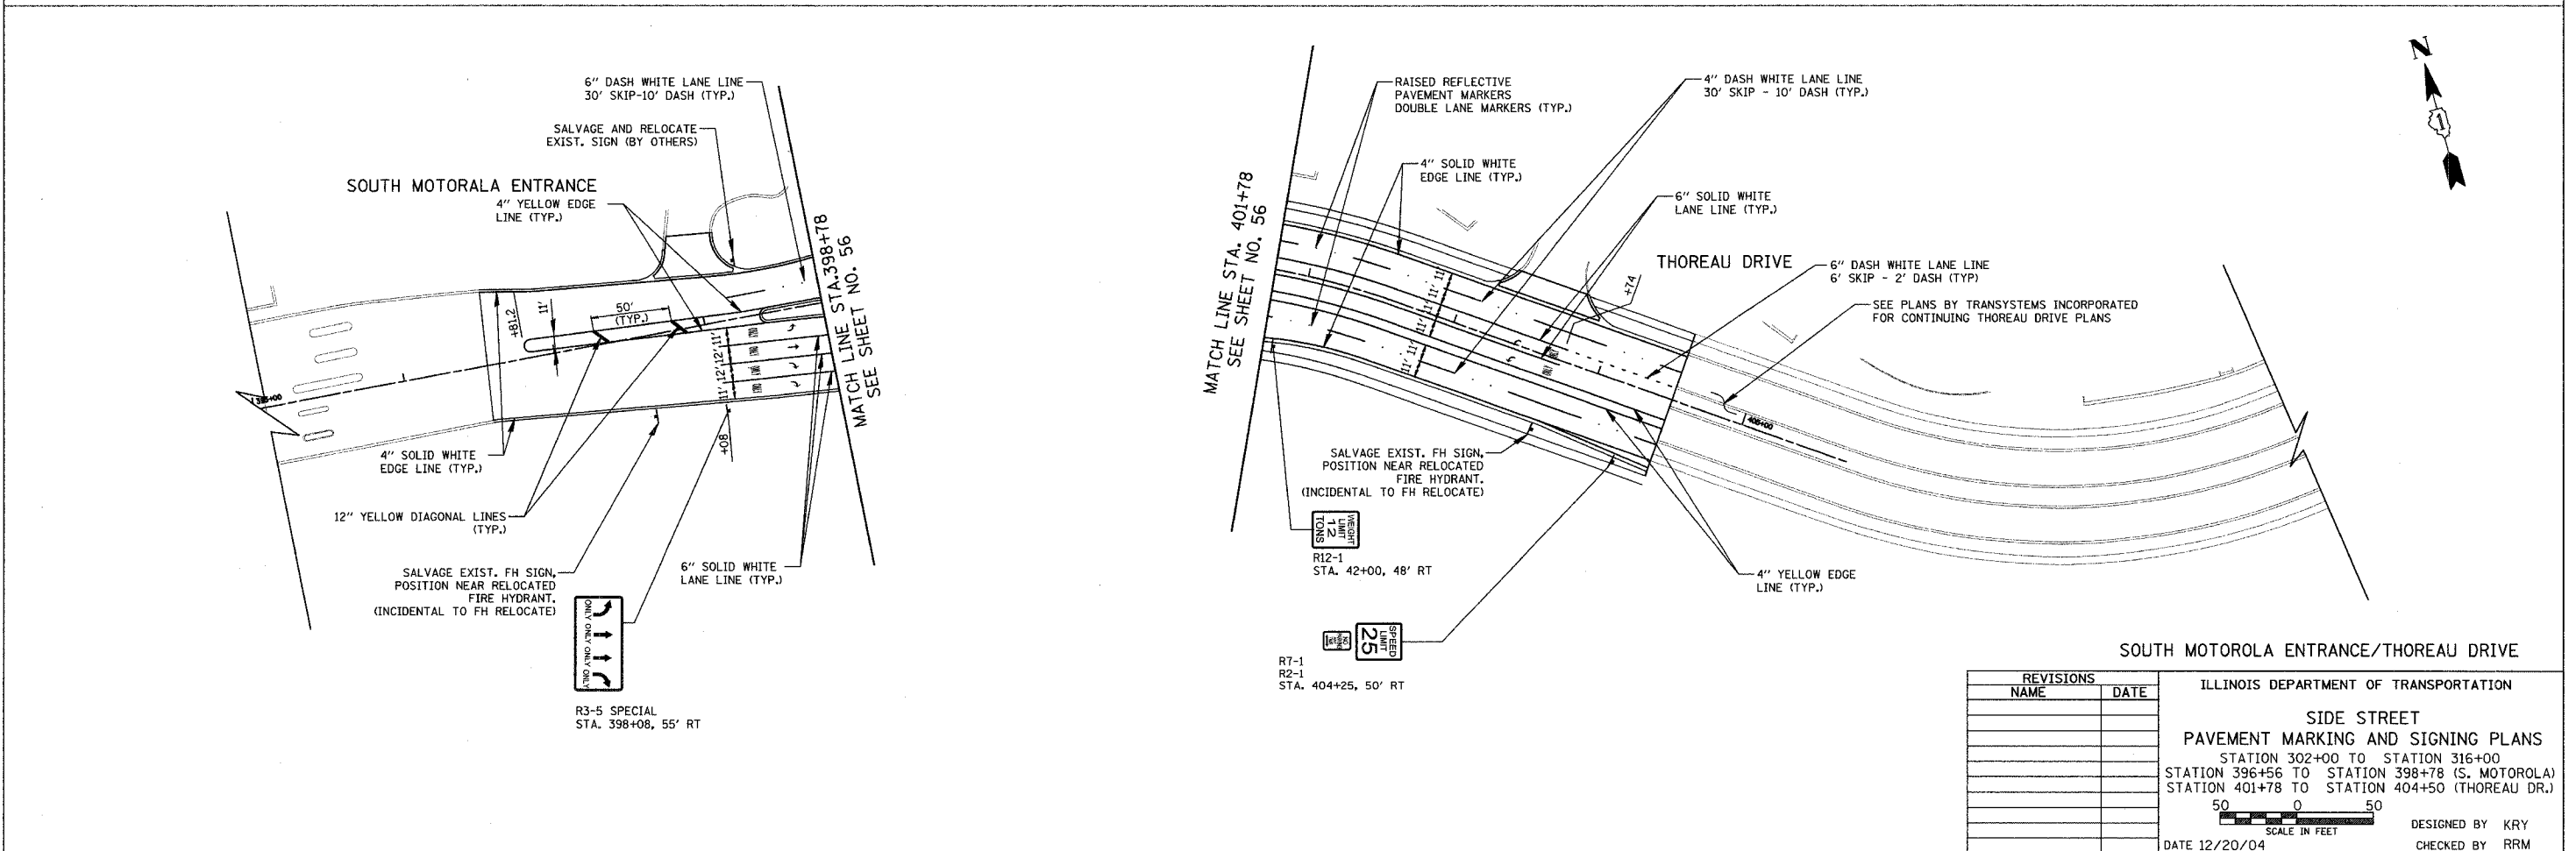


F.A.U. RTE.	SECTION	COUNTY	TOTAL SHEETS	SHEET NO.
2585	00-00068-01-WR	COOK	145	57
STA. 302+00 TO STA. 316+08		ILLINOIS FED. AID PROJECT		
CONTRACT NUMBER 83785				

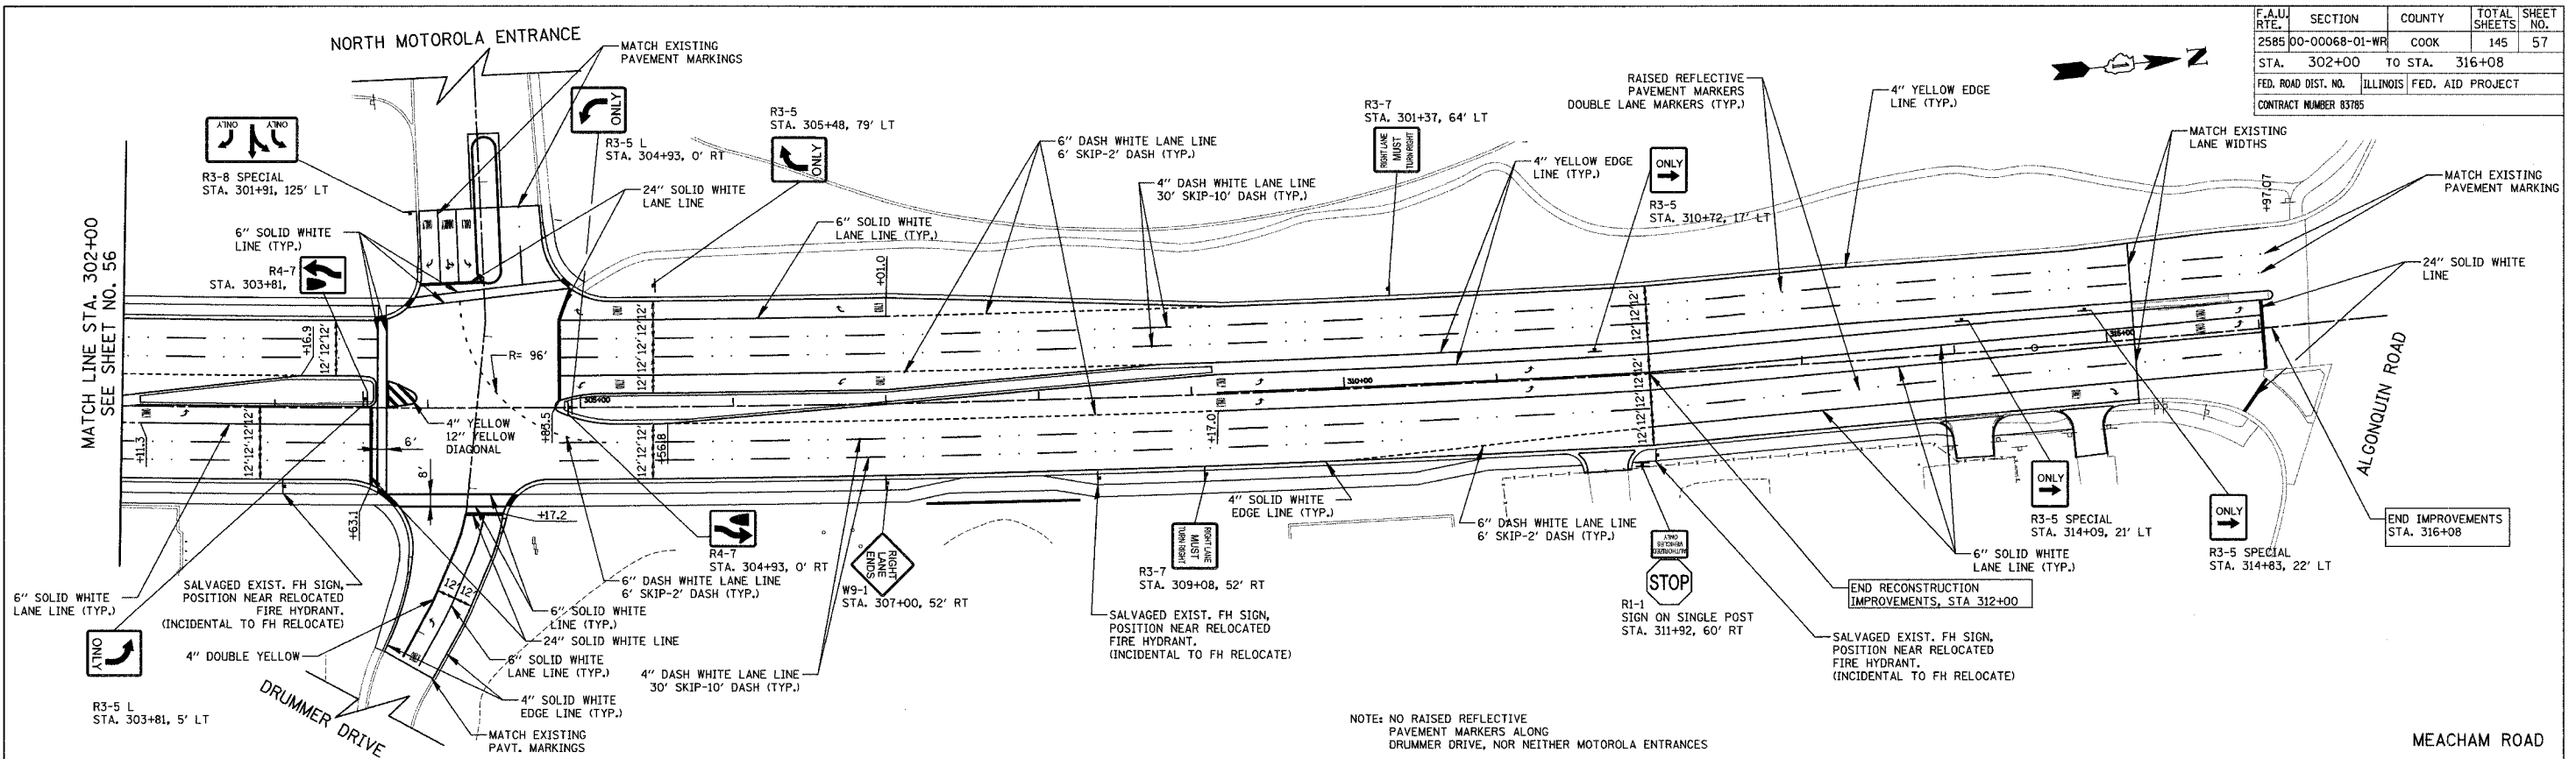

REVISIONS	
NAME	DATE

ILLINOIS DEPARTMENT OF TRANSPORTATION

SIDE STREET PAVEMENT MARKING AND SIGNING PLANS

STATION 302+00 TO STATION 316+00

STATION 396+56 TO STATION 398+78 (S. MOTOROLA)

STATION 401+78 TO STATION 404+50 (THOREAU DR.)

SCALE IN FEET

DESIGNED BY KRY

CHECKED BY RRM

DATE 12/20/04