


F.A.U. RTE.	SECTION	COUNTY	TOTAL SHEETS	SHEET NO.
2585	00-00068-01-WR	COOK	145	61
STA.	276+90 TO STA.		302+00	
FED. ROAD DIST. NO.	ILLINOIS FED. AID PROJECT			
CONTRACT NUMBER 83785				

TOWER ROAD

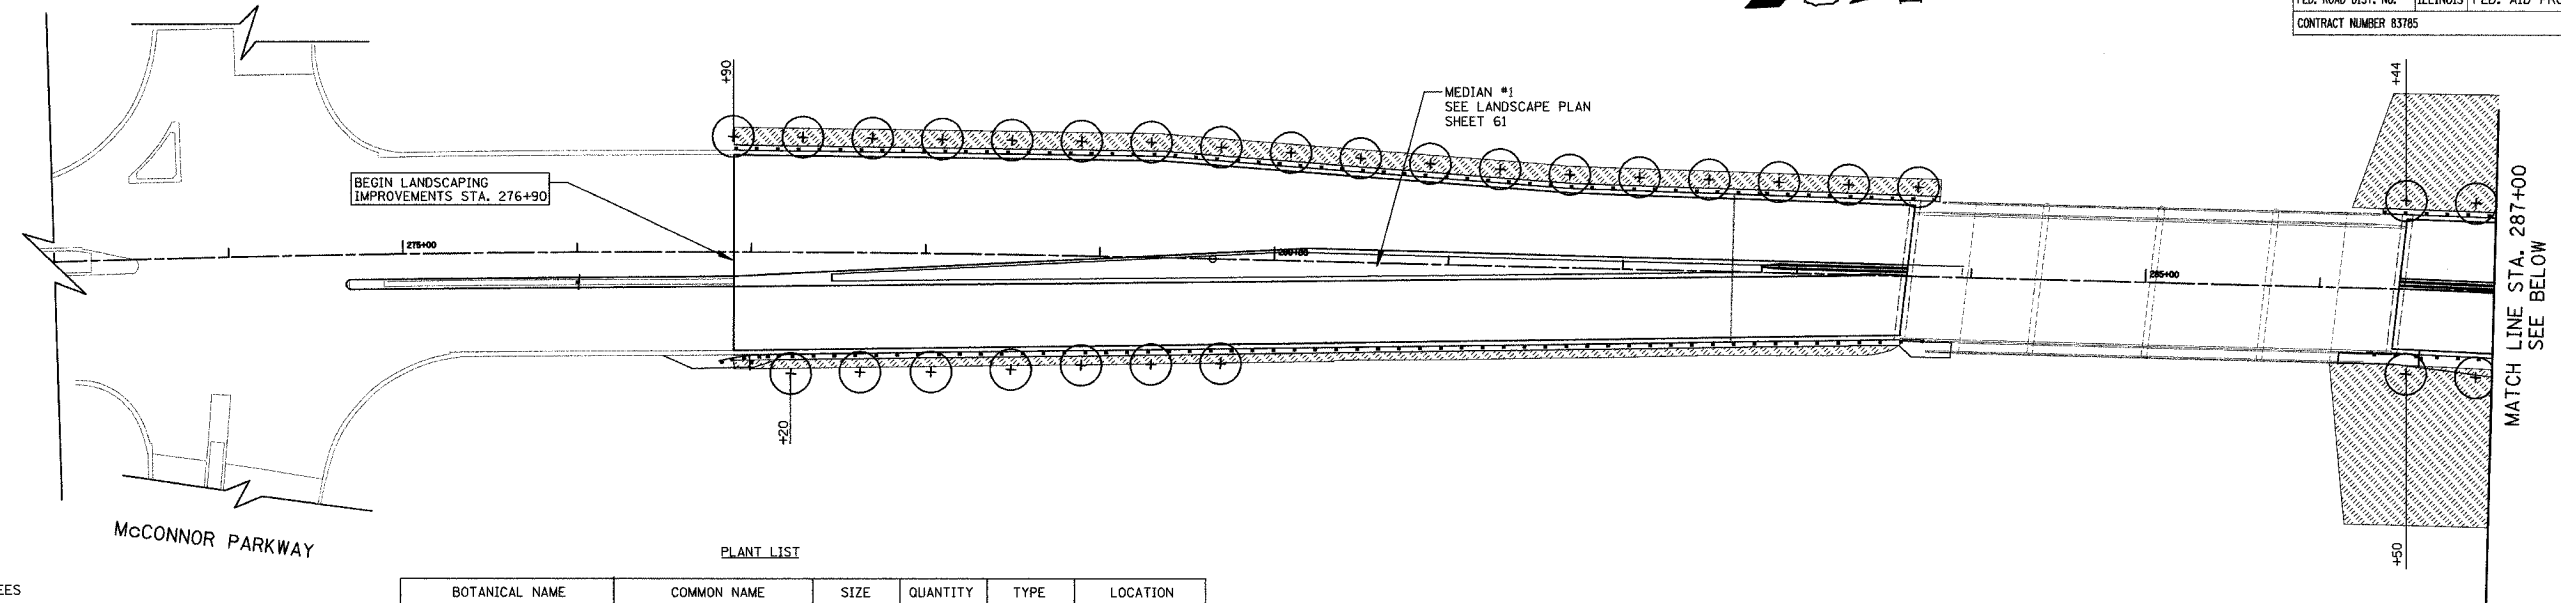

LEGEND



PARKWAY TREES

TOPSOIL FURNISH & PLACE, 4" & SODDING SALT TOLERANT



PLANT LIST

BOTANICAL NAME	COMMON NAME	SIZE	QUANTITY	TYPE	LOCATION
GLEDITSIA TRIACANTHOS VAR. INERMIS 'SHADEMASTER'	SHADEMASTER COMMON THORNLESS HONEY LOCUST	3"	65	B&B	WEST SIDE
SYRINGA RETICULATA 'IVORY SILK'	IVORY SILK JAPANESE TREE LILAC	3"	45	B&B	EAST SIDE

SEE SHEETS 40 & 41 FOR TREE REMOVAL

MEACHAM ROAD

SOUTH MOTOROLA ENTRANCE

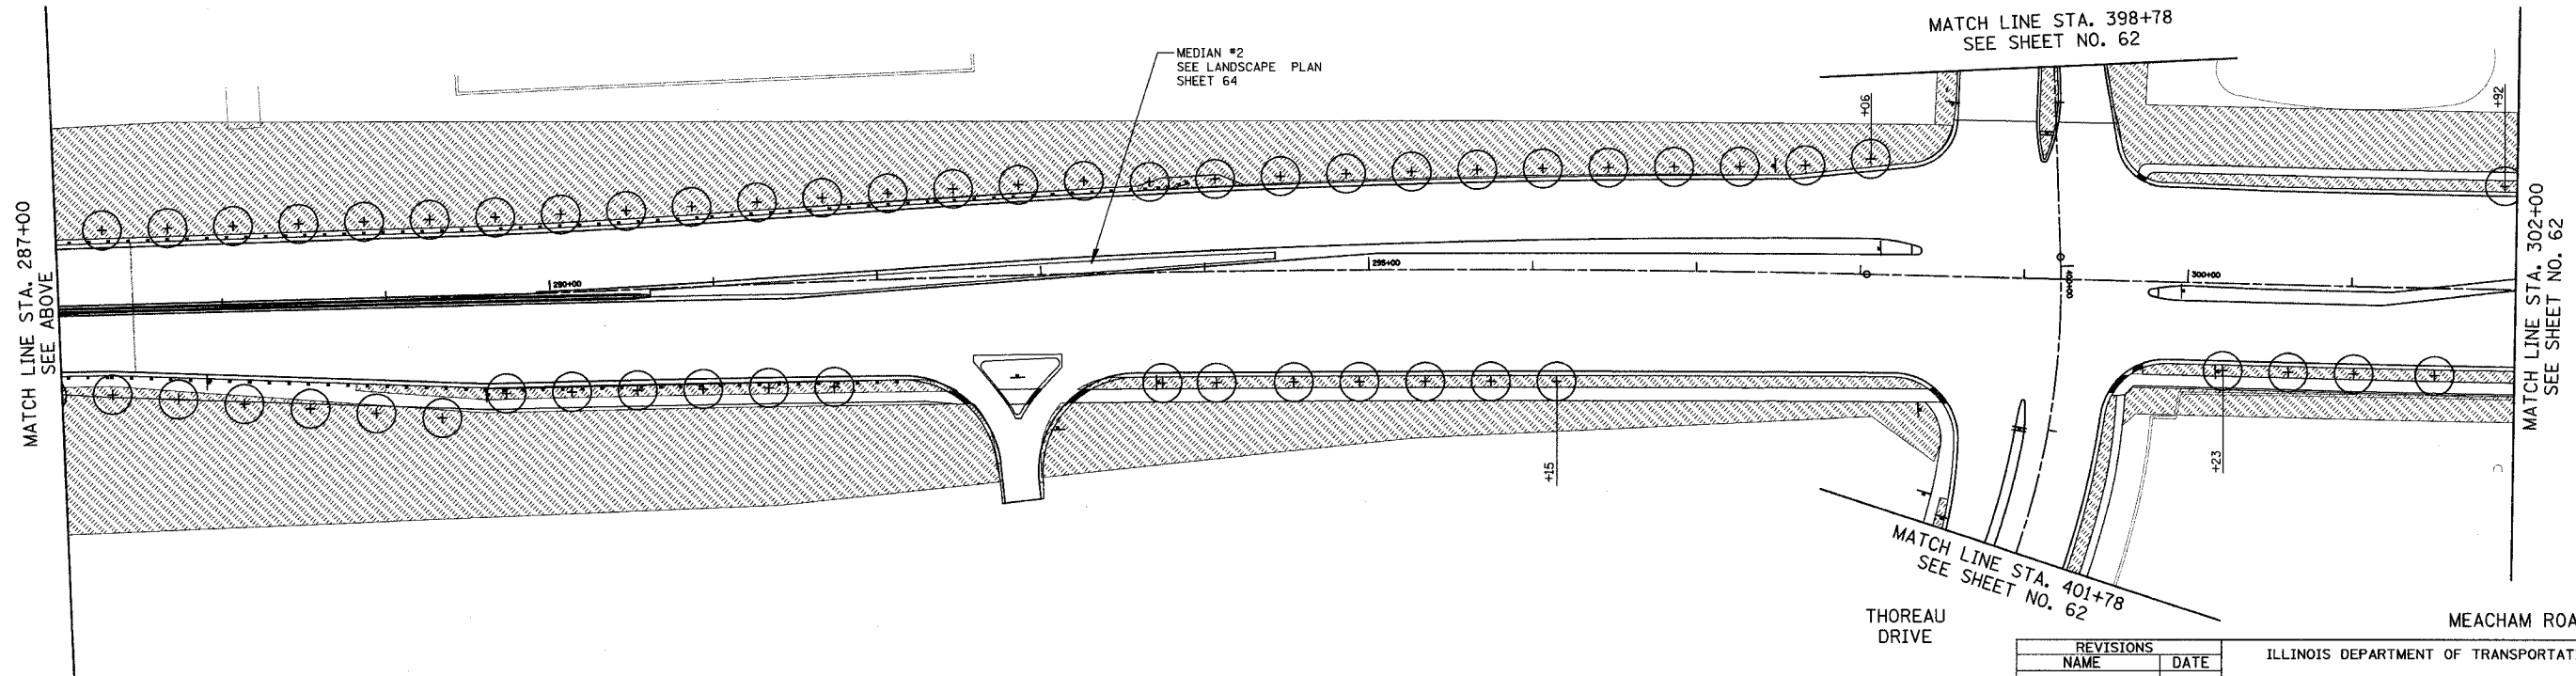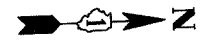

REVISIONS	
NAME	DATE

ILLINOIS DEPARTMENT OF TRANSPORTATION
MEACHAM ROAD
 LANDSCAPING PLANS
 STATION 276+90 TO STATION 302+00

 SCALE IN FEET
 DATE 12/20/04
 DESIGNED BY KRY
 CHECKED BY RRM