


F.A.U. RTE.	SECTION	COUNTY	TOTAL SHEETS	SHEET NO.
2585	00-0006801WR	COOK	145	141
STA. 308+00	TO STA. 309+50			
FED. ROAD DIST. NO.	ILLINOIS	FED. AID PROJECT		

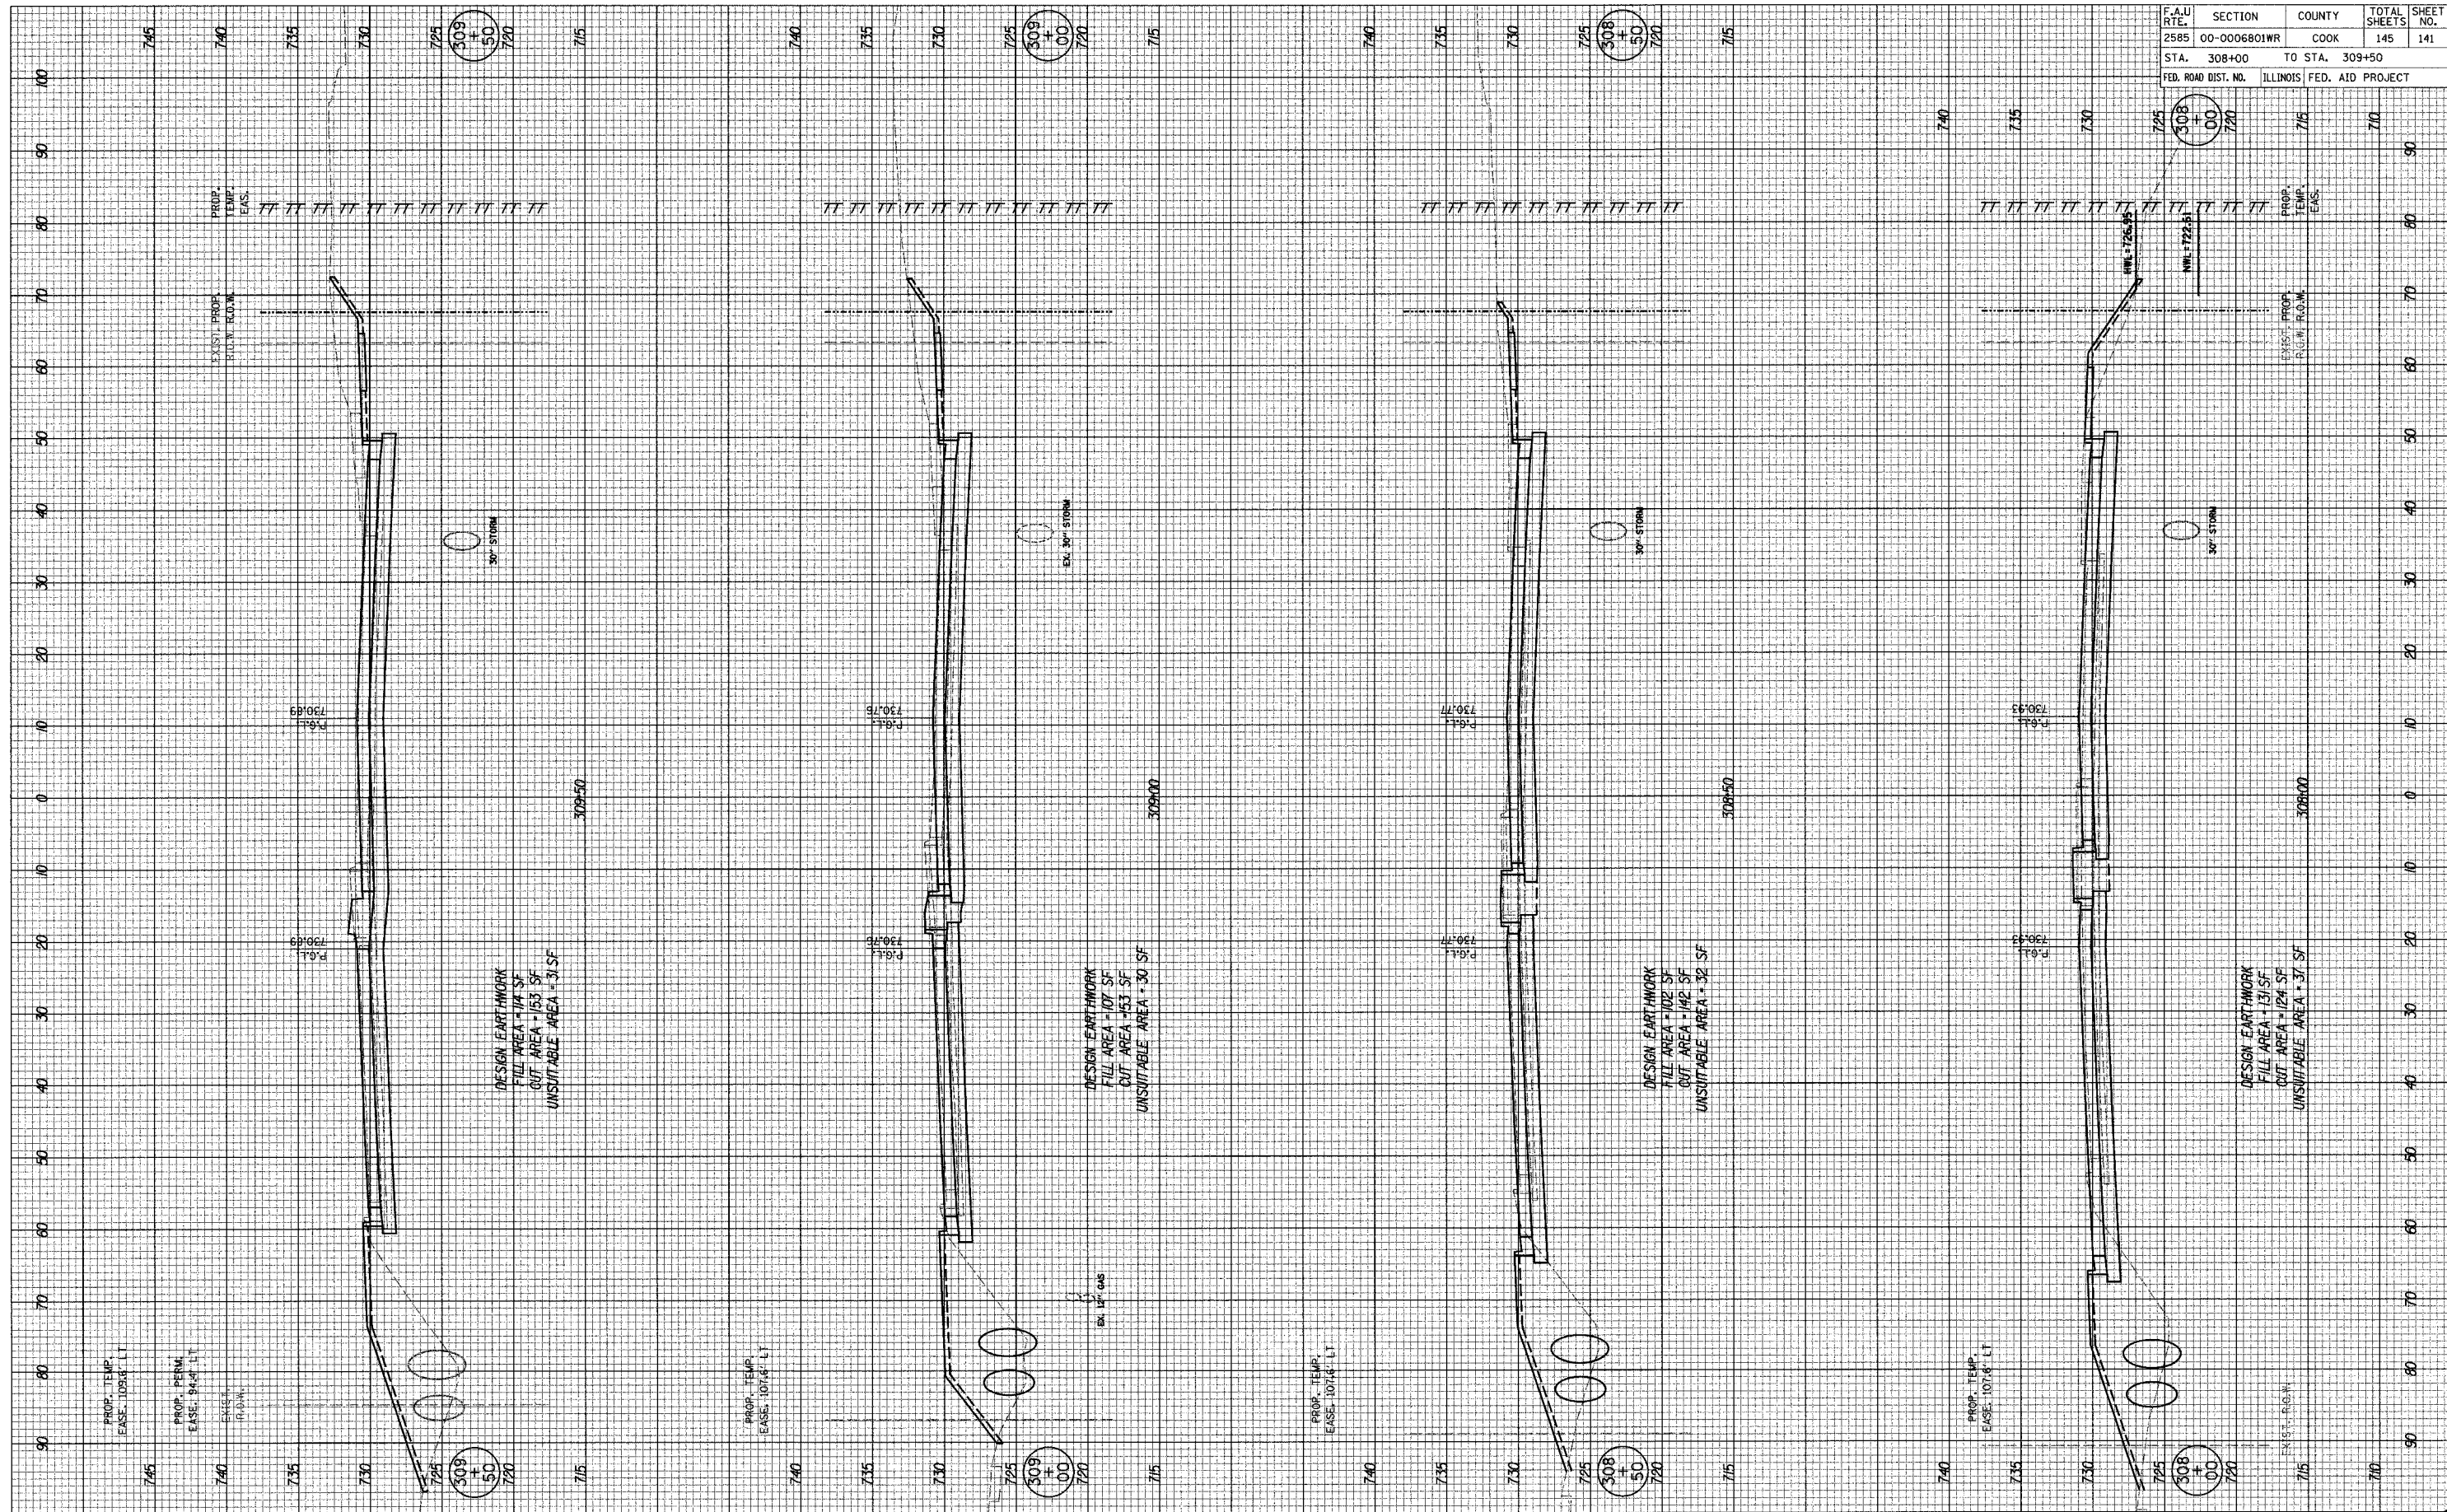

DESIGN EARTHWORK  
 FILL AREA = 114 SF  
 CUT AREA = 153 SF  
 UNSUITABLE AREA = 31 SF

DESIGN EARTHWORK  
 FILL AREA = 107 SF  
 CUT AREA = 63 SF  
 UNSUITABLE AREA = 30 SF

DESIGN EARTHWORK  
 FILL AREA = 102 SF  
 CUT AREA = 142 SF  
 UNSUITABLE AREA = 32 SF

DESIGN EARTHWORK  
 FILL AREA = 131 SF  
 CUT AREA = 124 SF  
 UNSUITABLE AREA = 37 SF