



1 2 3 4 5 6 7 8 9 10 11 12 13 14

F.A.P. RTE.	SECTION	COUNTY	TOTAL SHEETS	SHEET NO.
0311	03-00090-00-SW	DU PAGE	-	5
FEDERAL RD. DIST. NO.	ILLINOIS		FEDERAL AID PROJECT	
CONTRACT: 83787				

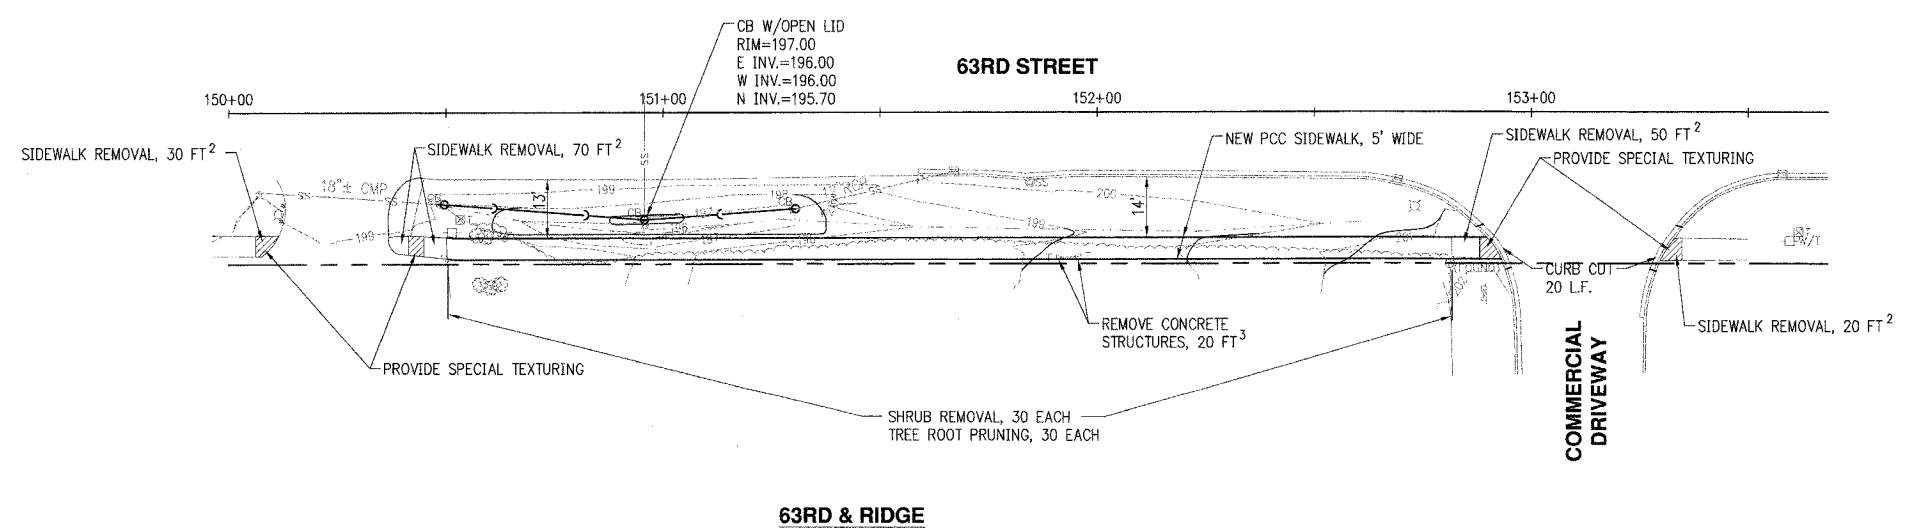

Scale For Microfilming  
Millimeters  
Inches  
COPYRIGHT © 2003 BURNS AND MCDONNELL ENGINEERING COMPANY, INC.

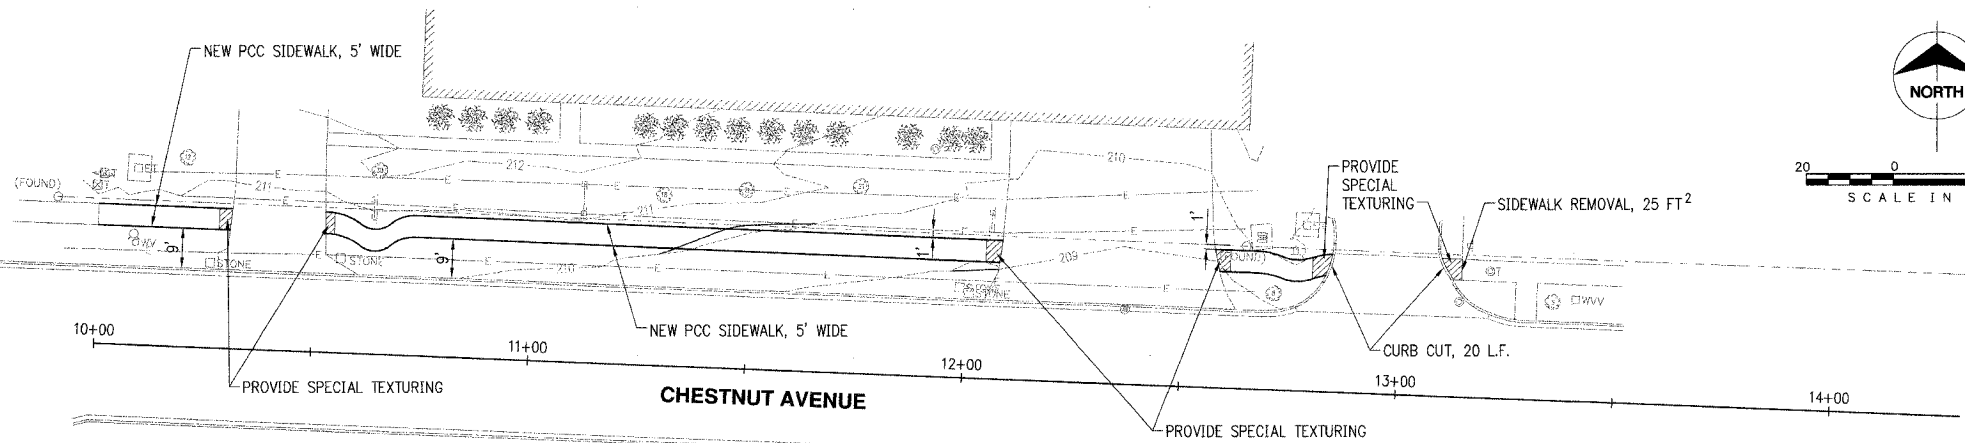

date 12/18/03 detailed J. HOLZINGER  
designed A. BRYANT checked



**VILLAGE OF WESTMONT**  
2003 CMAQ SIDEWALK  
CHESTNUT AVE AND  
63RD STREET & RIDGE  
project 35309 contract  
drawing - rev. 0  
sheet 5 of 16 sheets  
file I:\WESTMONT\35309 2003 CMAQ SIDEWALK\CAD\RID\BURR