

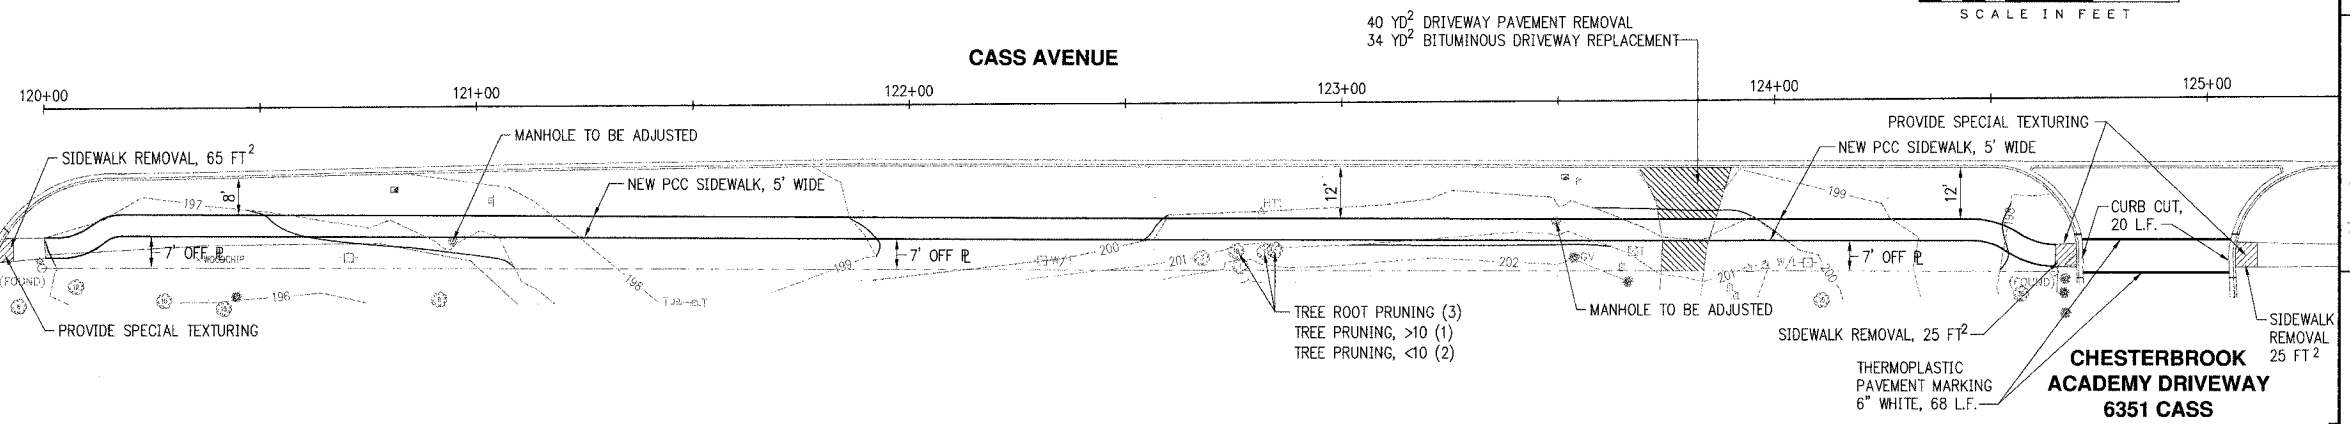


1 2 3 4 5 6 7 8 9 10 11 12 13 14

|                       |                              |         |              |           |
|-----------------------|------------------------------|---------|--------------|-----------|
| F.A.P. R.T.E.         | SECTION                      | COUNTY  | TOTAL SHEETS | SHEET NO. |
| 0311                  | 03-00090-00-SW               | DU PAGE | -            | 6         |
| FEDERAL RD. DIST. NO. | ILLINOIS FEDERAL AID PROJECT |         |              |           |
| CONTRACT: 83787       |                              |         |              |           |

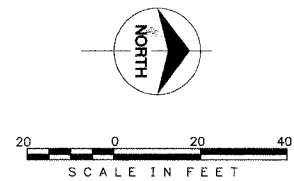

date 12/18/03 detailed J. HOLZINGER  
 designed A. BRYANT checked

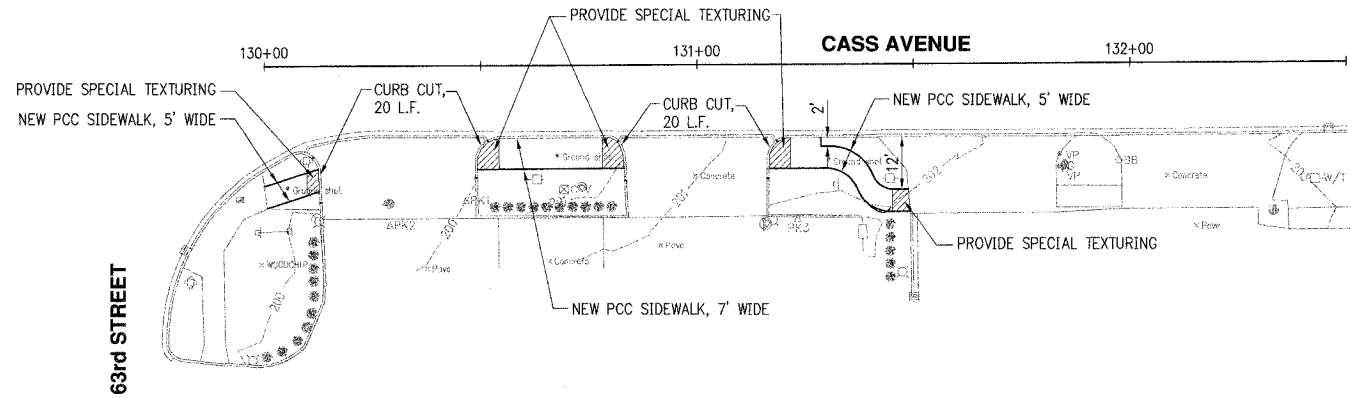

**VILLAGE OF WESTMONT**  
 2003 CMAQ SIDEWALK  
 CASS & 63RD STREET  
 CASS & 65TH STREET

project 35309 contract  
 drawing rev. 0

sheet 6 of 16 sheets

file I:\WESTMONT\35309 2003 CMAQ SIDEWALK\CAD\BID\CASS\_63RD

Scale For Microfilming  
 Millimeters  
 Inches  
 COPYRIGHT © 2003 BURNS AND McDONNELL ENGINEERING COMPANY, INC.

OXFORD BANK  
 DRIVEWAY  
 6495 CASS