



PROPOSED  
TYPICAL SECTION  
Eldena Road

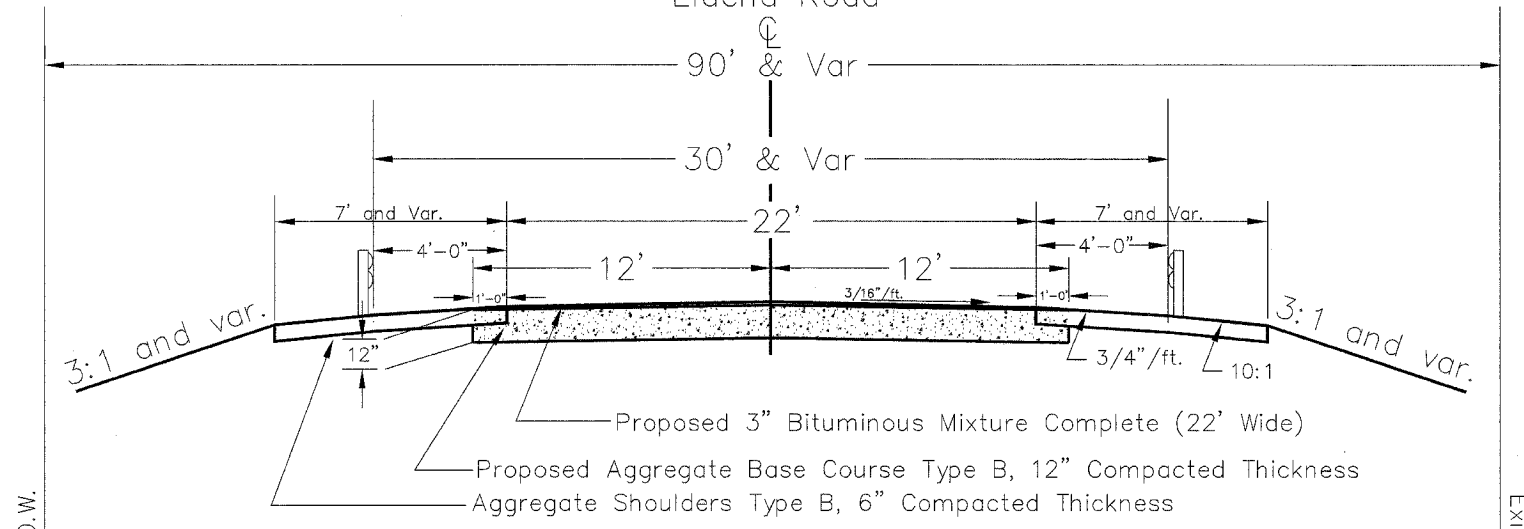

Sta. 7+00 to Sta. 9+72  
Sta. 10+28 to Sta. 13+00

EXISTING  
TYPICAL SECTION  
Eldena Road

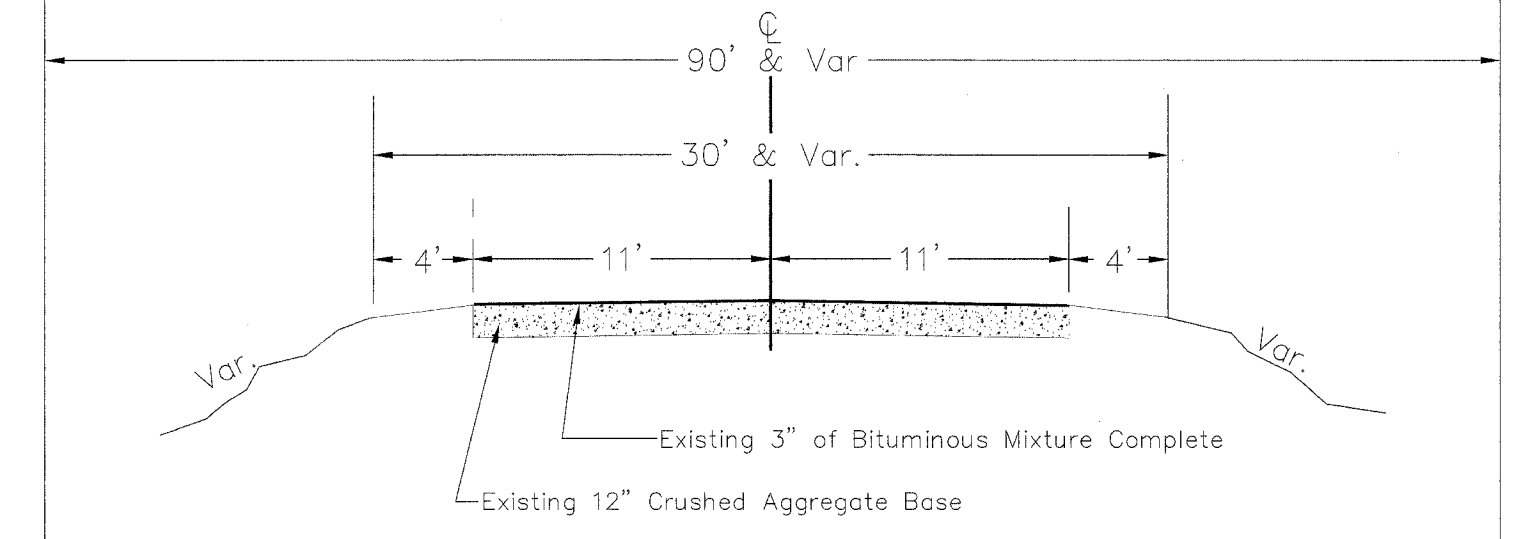

Sta. 7+00 to Sta. 9+75  
Sta. 10+25 to Sta. 13+00

TYPICAL ROADWAY SECTIONS

SEC. 03-00284-00-BR

BUILT 2005, LEE COUNTY

STA 10+00 THREE MILE BRANCH