


RTE.	SECTION	COUNTY	TOTAL SHEETS	SHEET NO.
FAI 80	150-2HBR	LA SALLE	460	36
STA. 653+75		TO STA. 663+50		
FED. ROAD DIST. NO.		ILLINOIS FED. AID PROJECT		

**CONTRACT NO. 86603**

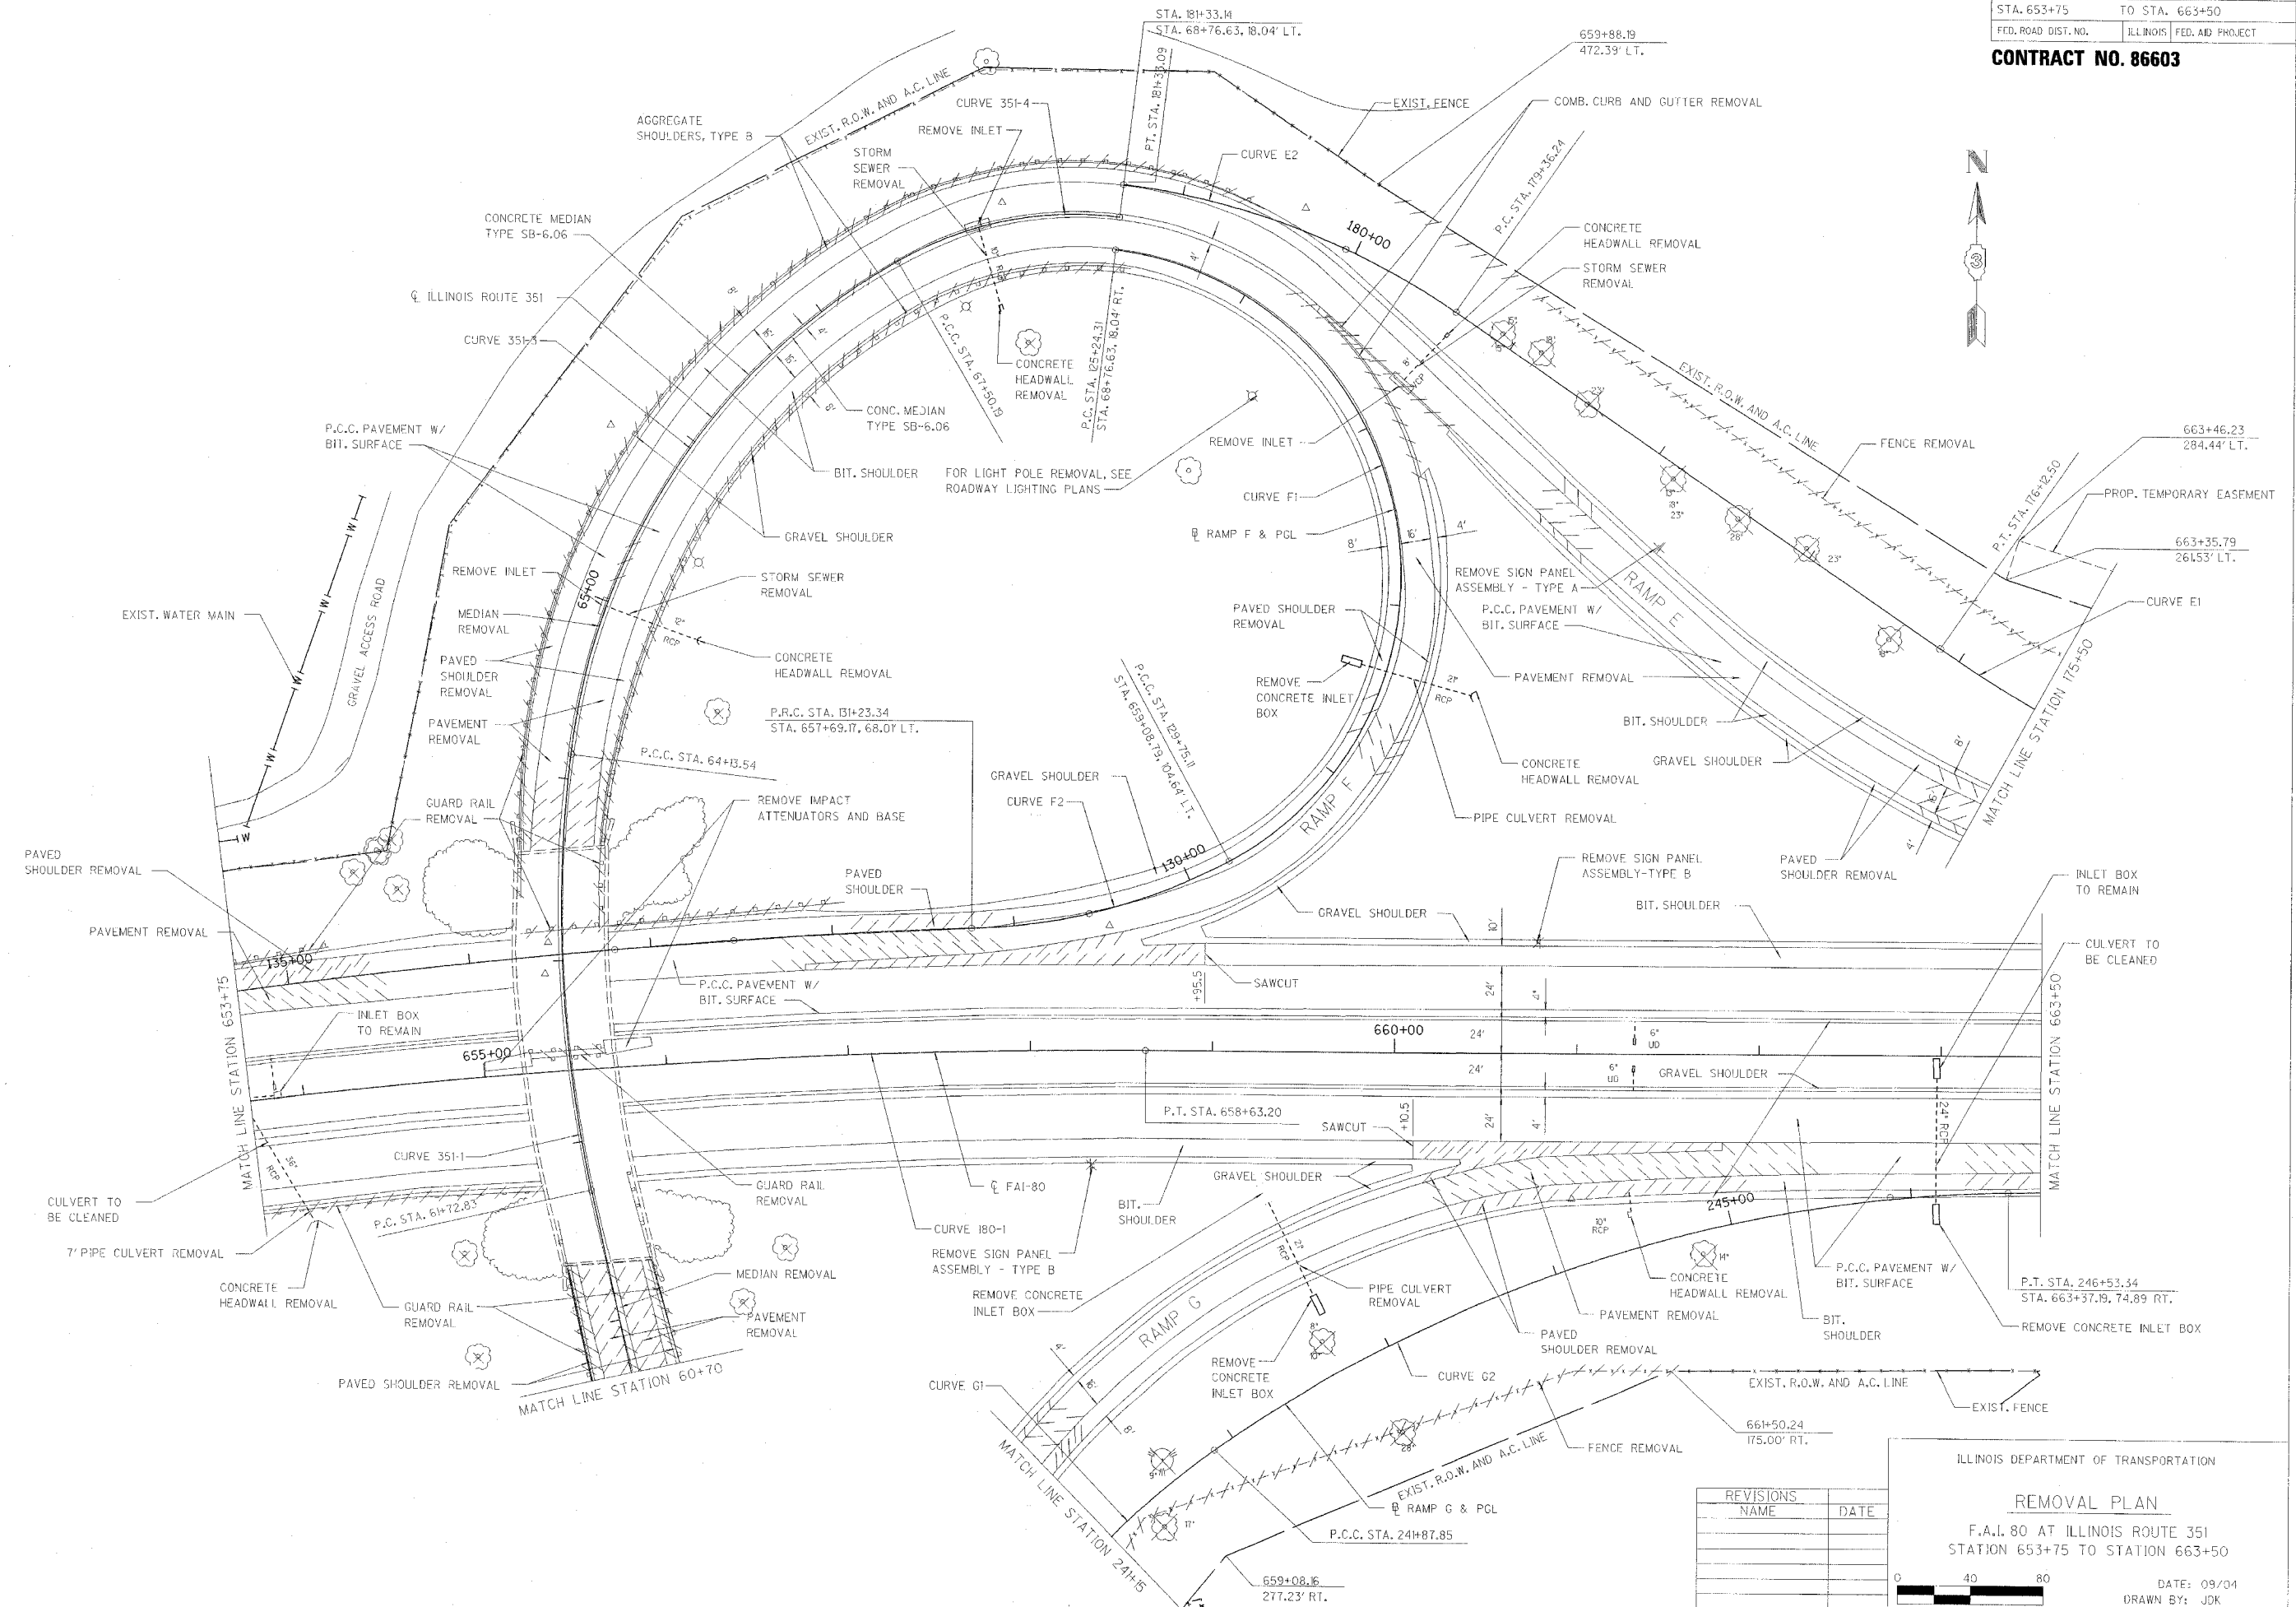

REVISIONS	
NAME	DATE

ILLINOIS DEPARTMENT OF TRANSPORTATION

**REMOVAL PLAN**

F.A.I. 80 AT ILLINOIS ROUTE 351  
STATION 653+75 TO STATION 663+50

DATE: 09/04  
DRAWN BY: JOK  
CHECKED BY: MTD