


RTE.	SECTION	COUNTY	TOTAL SHEETS	SHEET NO.
FAI 80	(50-2)HBR	LA SALLE	460	38
STA. 260+50		TO STA. 60+70		
FED. ROAD DIST. NO.		ILLINOIS	FED. AID PROJECT	

**CONTRACT NO. 86603**

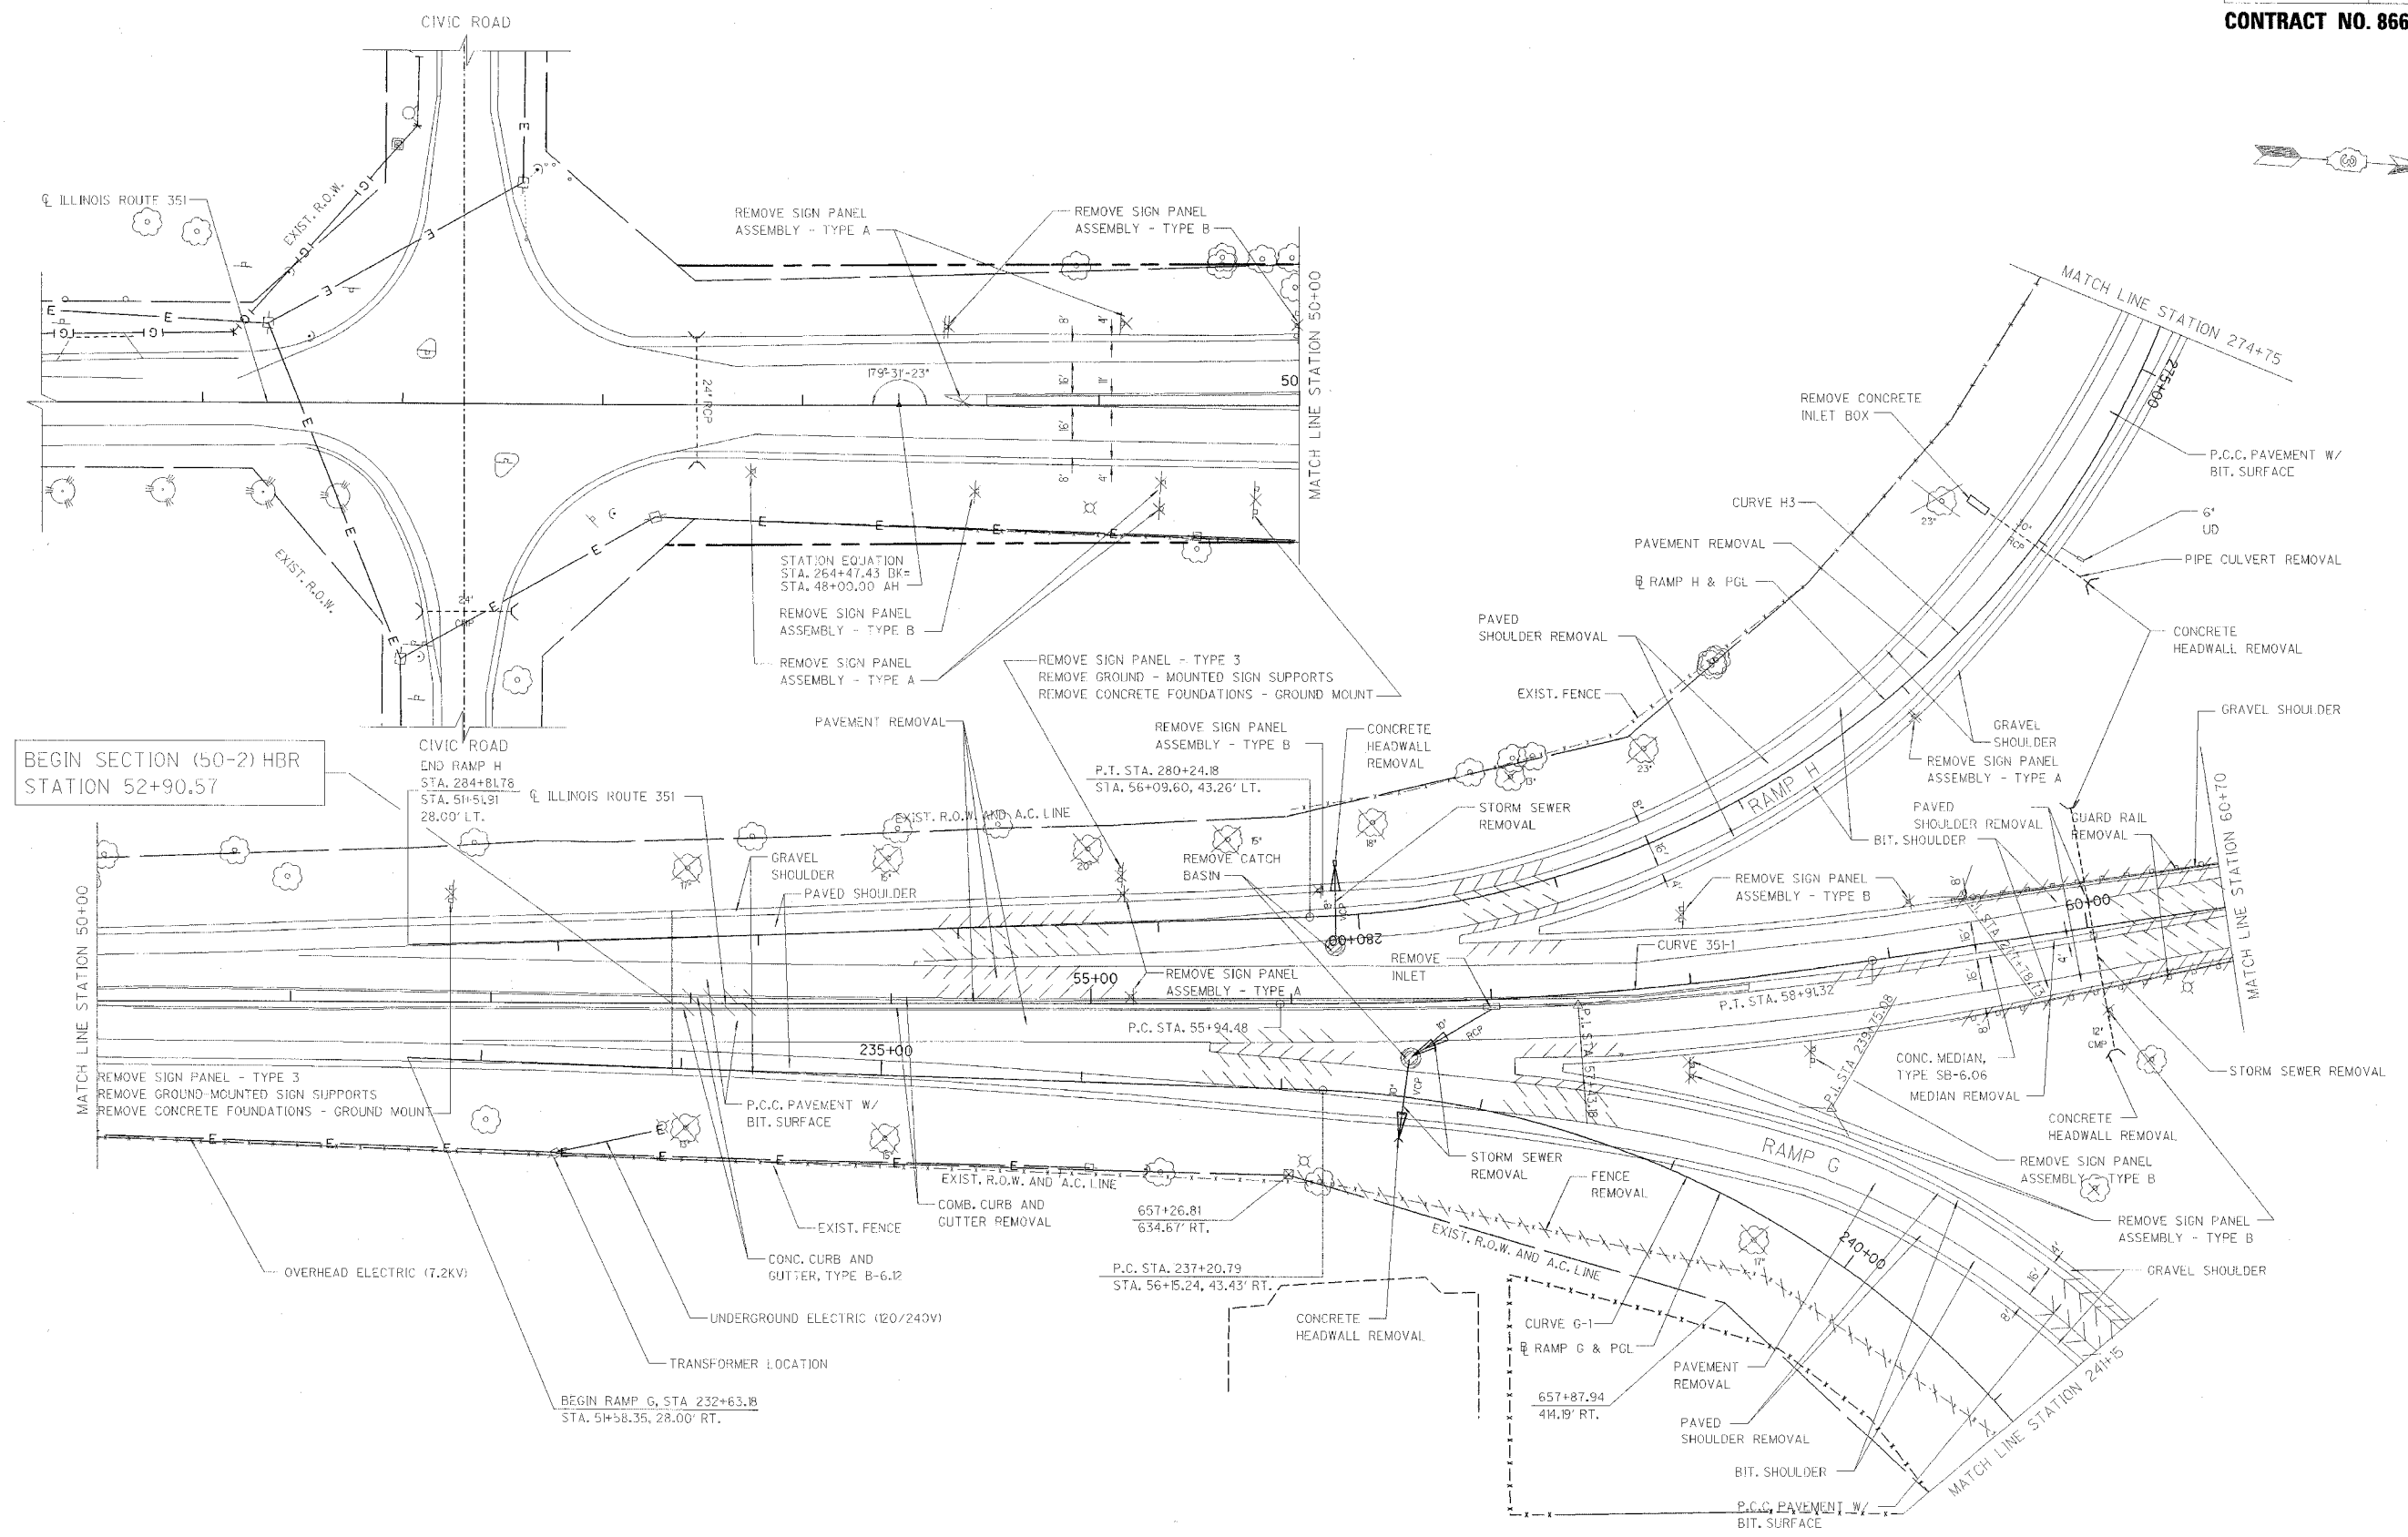

BEGIN SECTION (50-2) HBR  
STATION 52+90.57

CIVIC ROAD  
END RAMP H  
STA. 284+81.78  
STA. 51+51.91  
28.00' LT.

BEGIN RAMP G, STA 232+63.18  
STA. 51+58.35, 28.00' RT.

REVISIONS	NAME	DATE

ILLINOIS DEPARTMENT OF TRANSPORTATION

**REMOVAL PLAN**

F.A.I. 80 AT ILLINOIS ROUTE 351  
STATION 260+50 TO STATION 60+70

0 40 80  
SCALE IN FEET

DATE: 09/04  
DRAWN BY: JJK  
CHECKED BY: MTD