


RTE.	SECTION	COUNTY	TOTAL SHEETS	SHEET NO.
FAI 80	150-2HBR	LA SALLE	460	40
STA. 643+00		TO STA. 653+75		
FED. ROAD DIST. NO.	ILLINOIS	FED. AID PROJECT		

**CONTRACT NO. 86603**

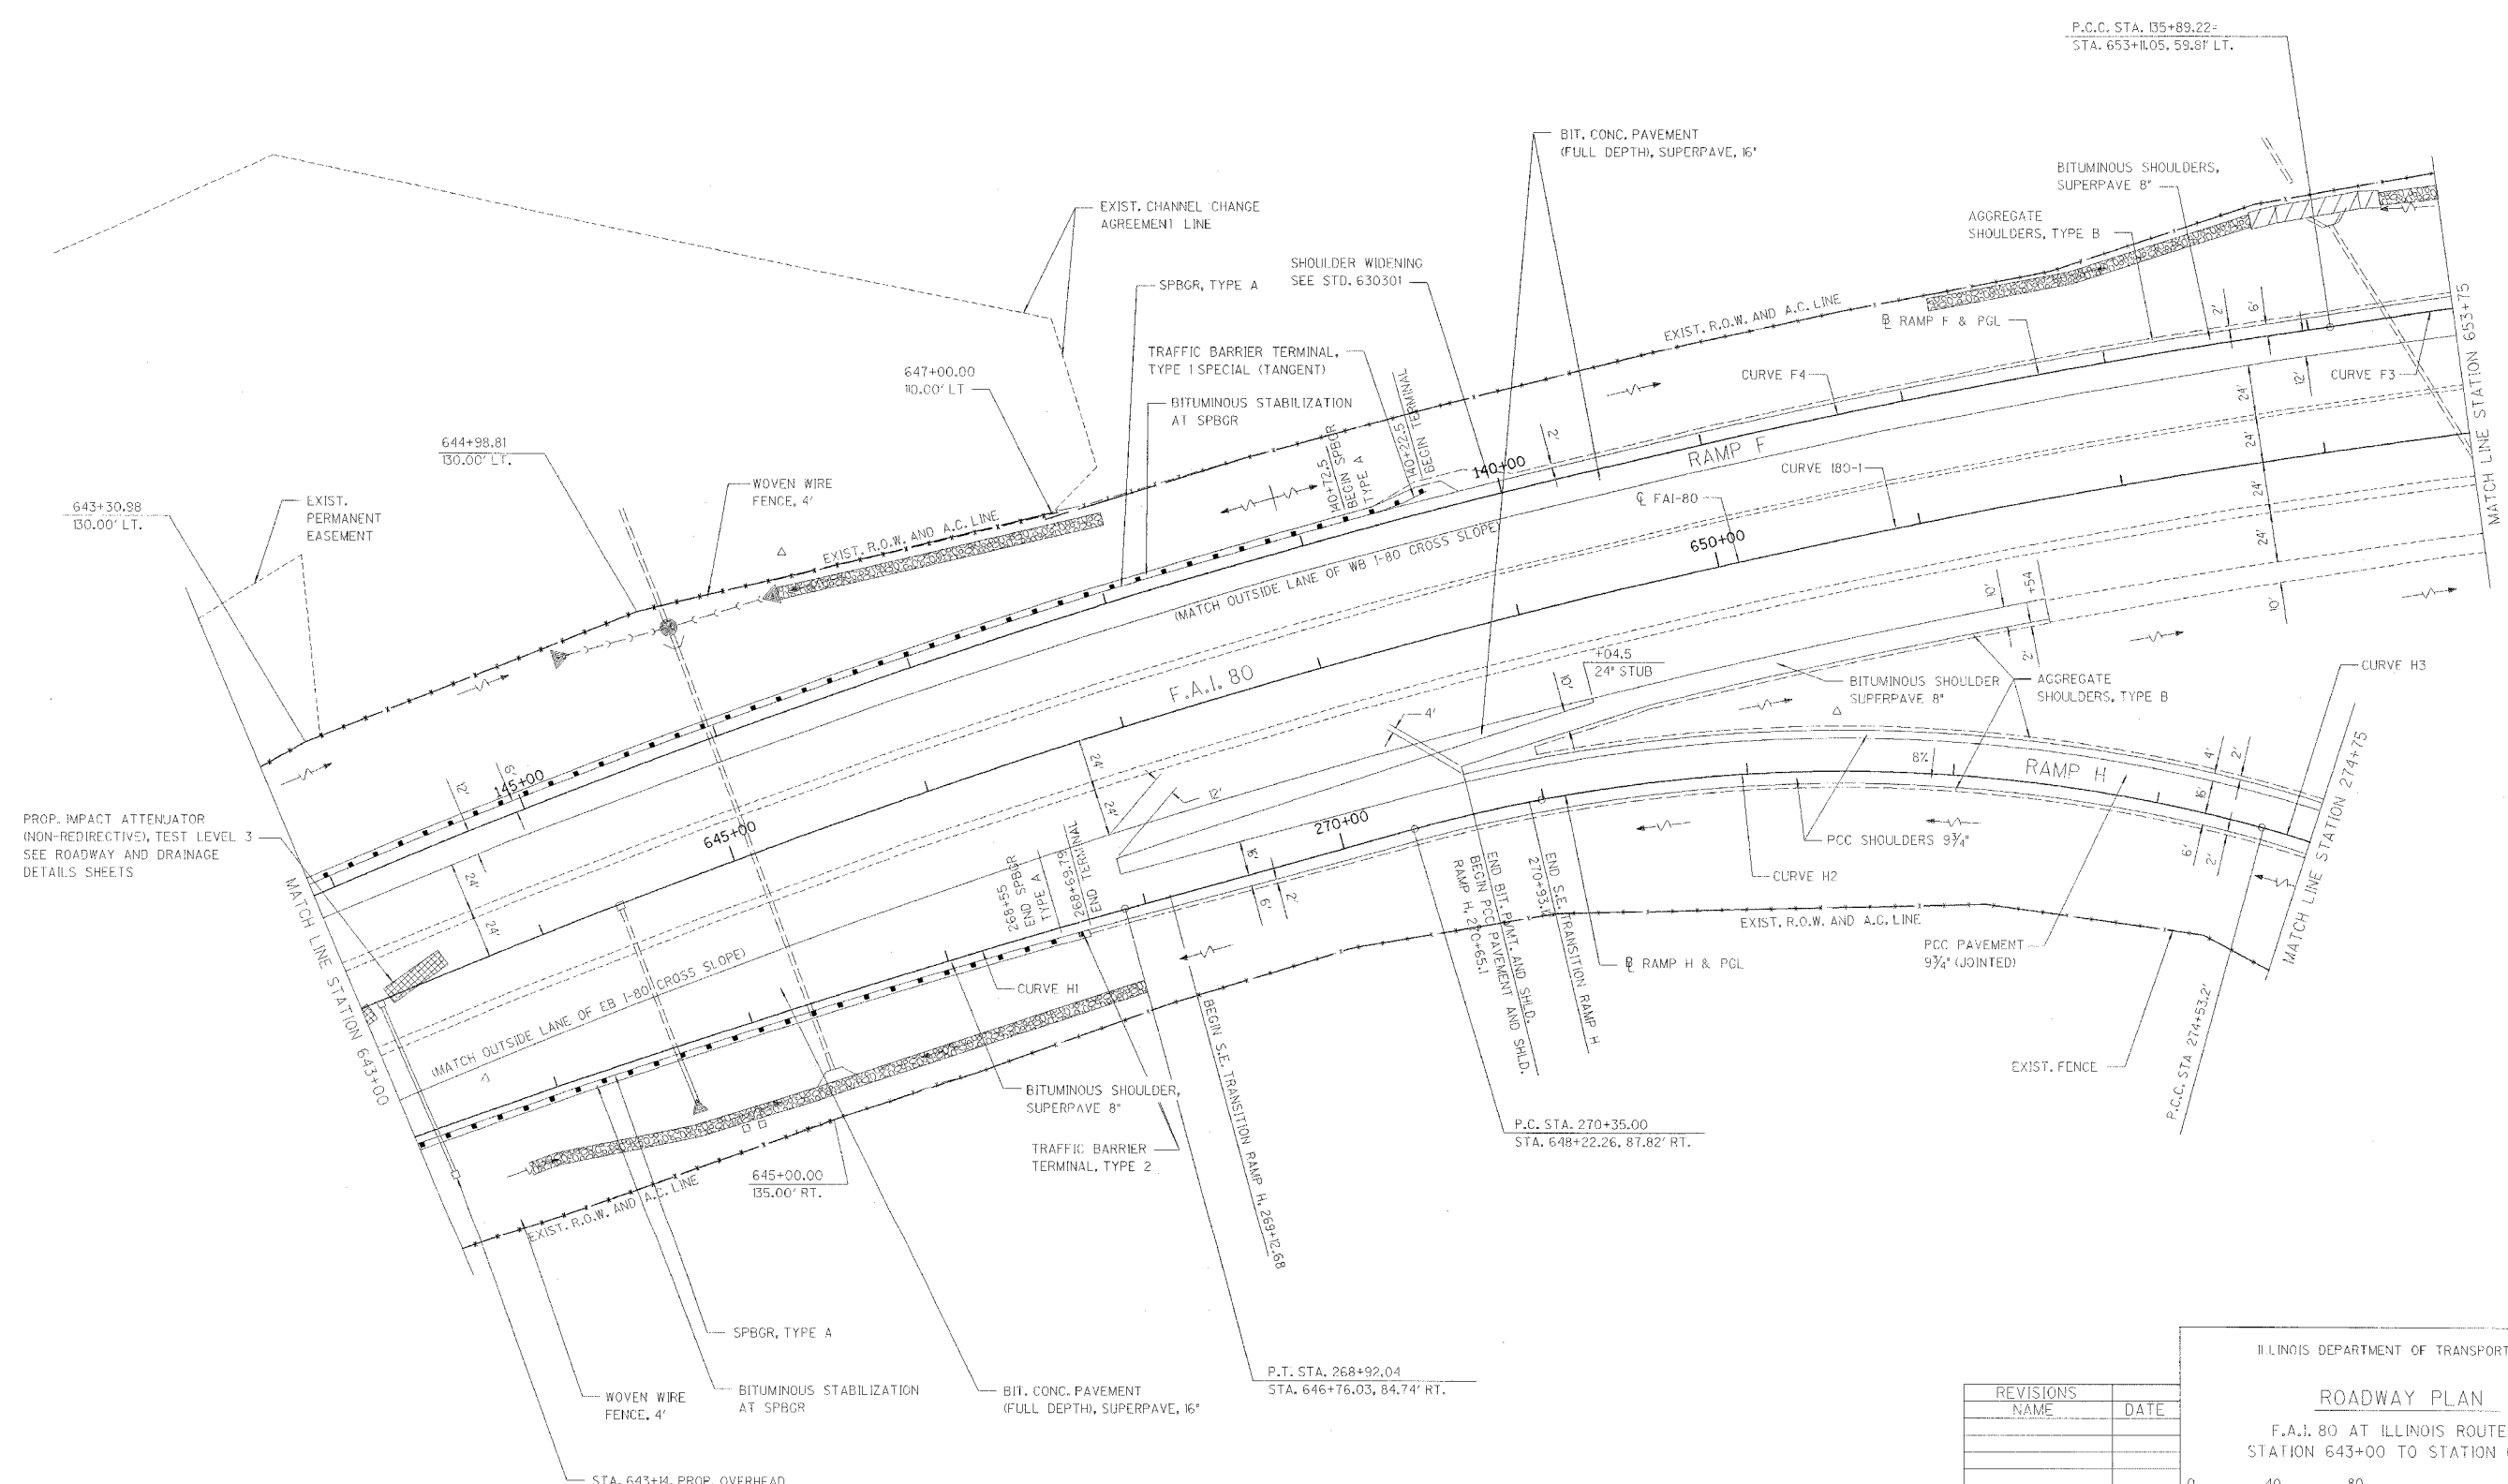

PROP. IMPACT ATTENUATOR (NON-REDIRECTIVE), TEST LEVEL 3 SEE ROADWAY AND DRAINAGE DETAILS SHEETS

STA. 643+14, PROP. OVERHEAD SIGN STRUCTURE, NO. 350501080R076.4 (SEE OVERHEAD SIGN STRUCTURE PLANS)

REVISIONS	NAME	DATE

ILLINOIS DEPARTMENT OF TRANSPORTATION

**ROADWAY PLAN**

F.A.I. 80 AT ILLINOIS ROUTE 351  
STATION 643+00 TO STATION 653+75

0 40 80  
SCALE IN FEET

DATE: 09/04  
DRAWN BY: JJK  
CHECKED BY: MFD