


RTF.	SECTION	COUNTY	TOTAL SHEETS	SHEET NO.
FAI 80	(50-2)HBR	LA SALLE	466	44
STA. 48+00		TO STA. 68+00		
FED. ROAD DIST. NO.		ILLINOIS FED. AID PROJECT		

ILLINOIS ROUTE 351 PROFILE


CONTRACT NO. 86603

PLAN SURVEYED BY DATE
 PLANNED BY
 GRADES CHECKED BY
 NOTE BOOK NO. OF WAY CHECKED NO.
 DATE FILE NAME

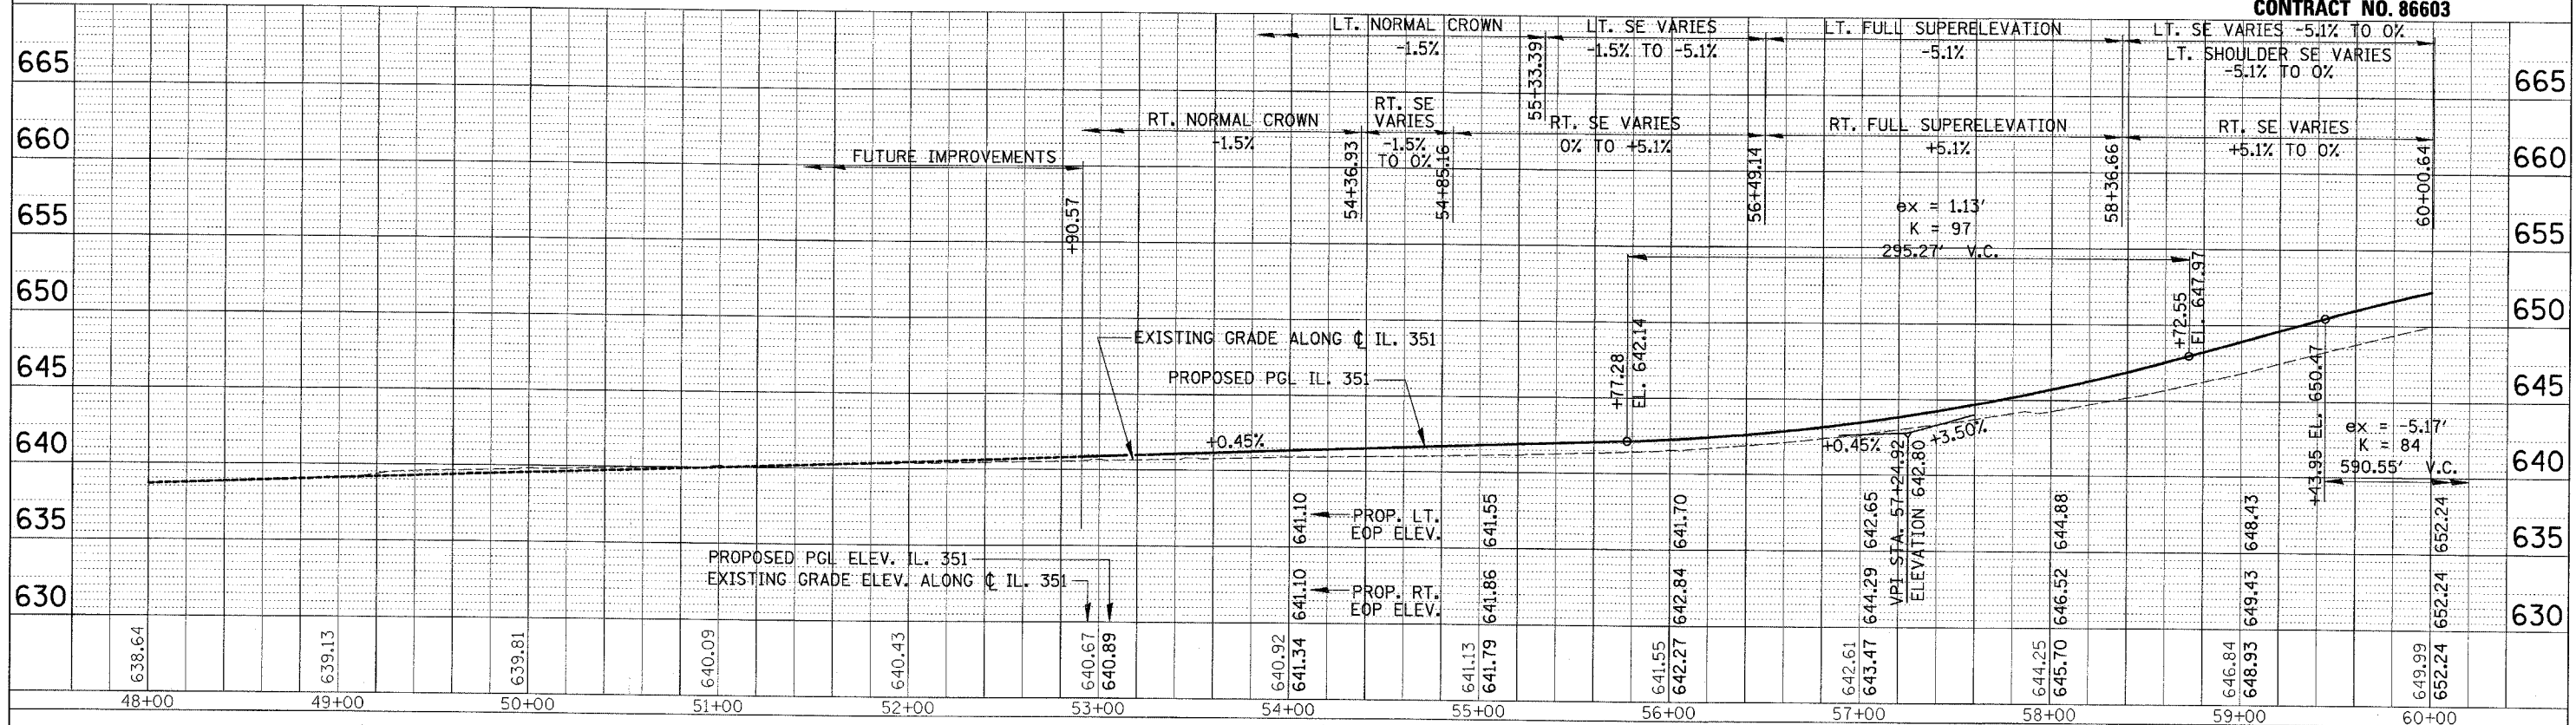

PROFILE SURVEYED BY DATE
 GRADES CHECKED BY
 NOTE BOOK NO. OF WAY CHECKED NO.
 DATE FILE NAME

ILLINOIS ROUTE 351 PROFILE

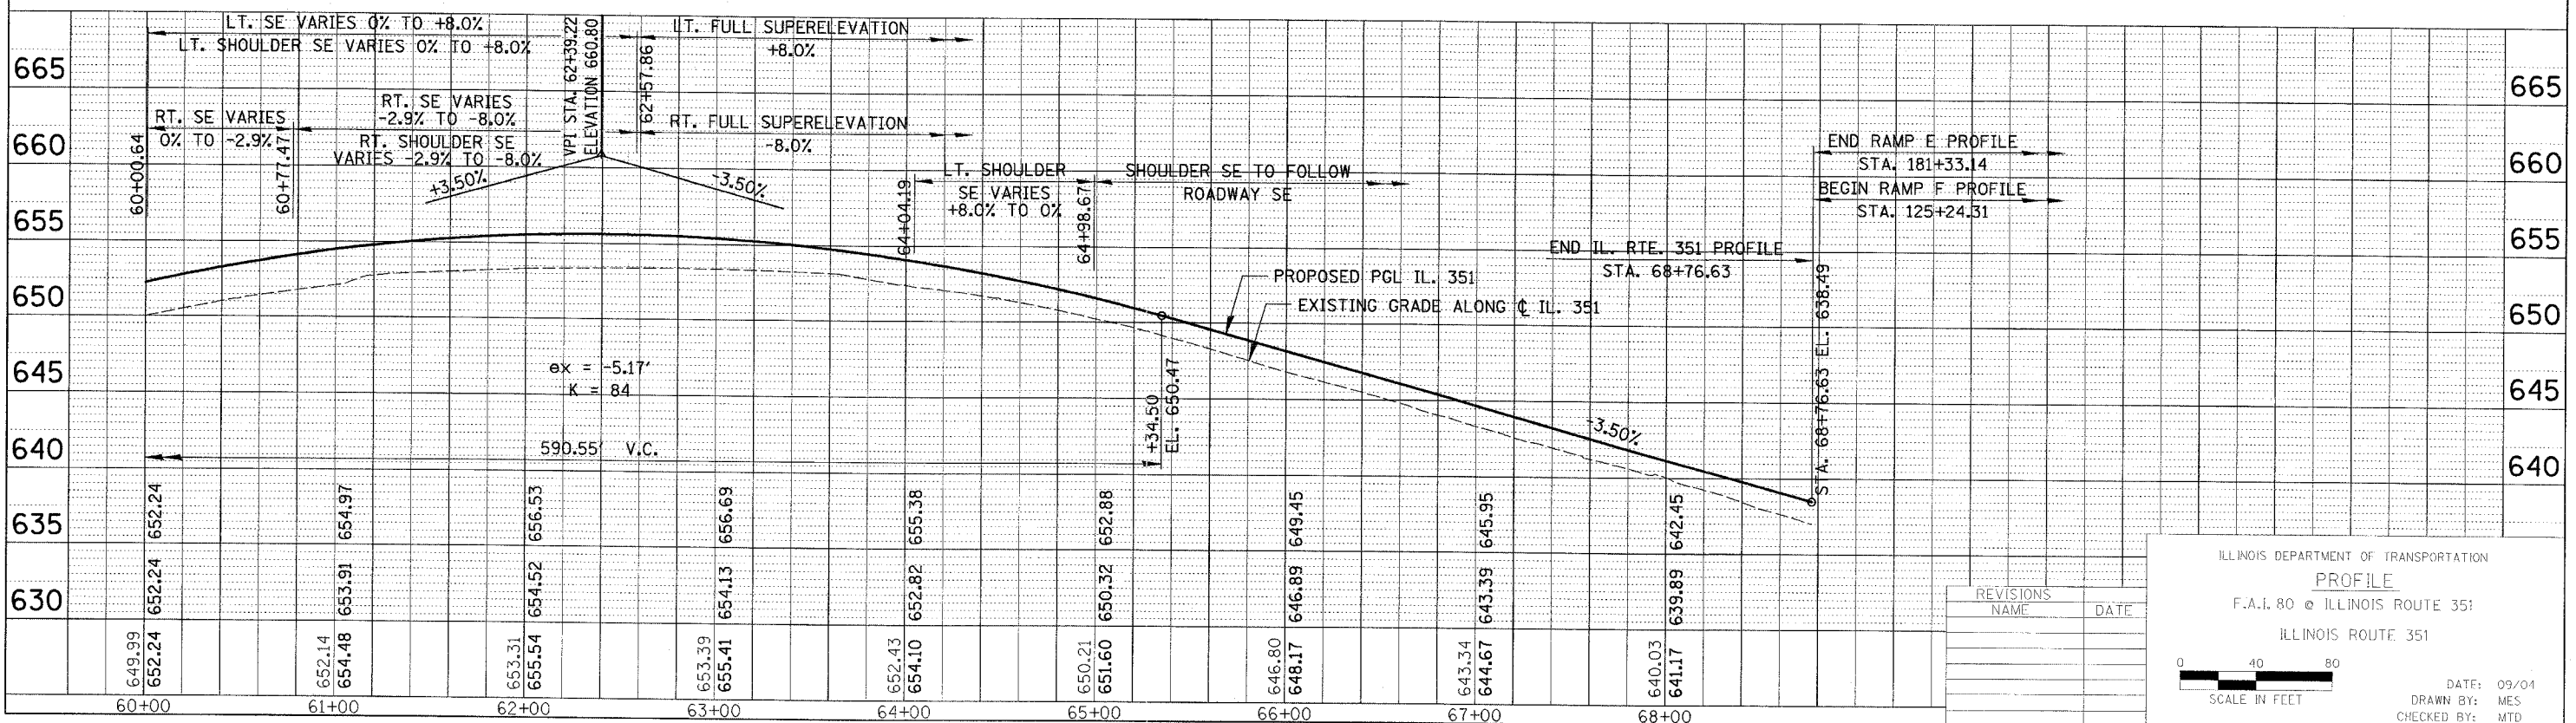

REVISIONS	NAME	DATE

ILLINOIS DEPARTMENT OF TRANSPORTATION
PROFILE
 F.A.I. 80 @ ILLINOIS ROUTE 351
 ILLINOIS ROUTE 351

DATE: 09/04
 DRAWN BY: MES
 CHECKED BY: MTD

SCALE IN FEET: 0 40 80