


RTE.	SECTION	COUNTY	TOTAL SHEETS	SHEET NO.
FAI 80	50-2HBR	LA SALLE	400	46
STA. 137+00	TO STA. 156+00			
FED. ROAD DIST. NO.	ILLINOIS	FED. AID PROJECT		

RAMP F PROFILE


CONTRACT NO. 86603

PLAN	REVISIONS	DATE
NO.	BY	
	DATE	
	BY	
	DATE	
	BY	
	DATE	

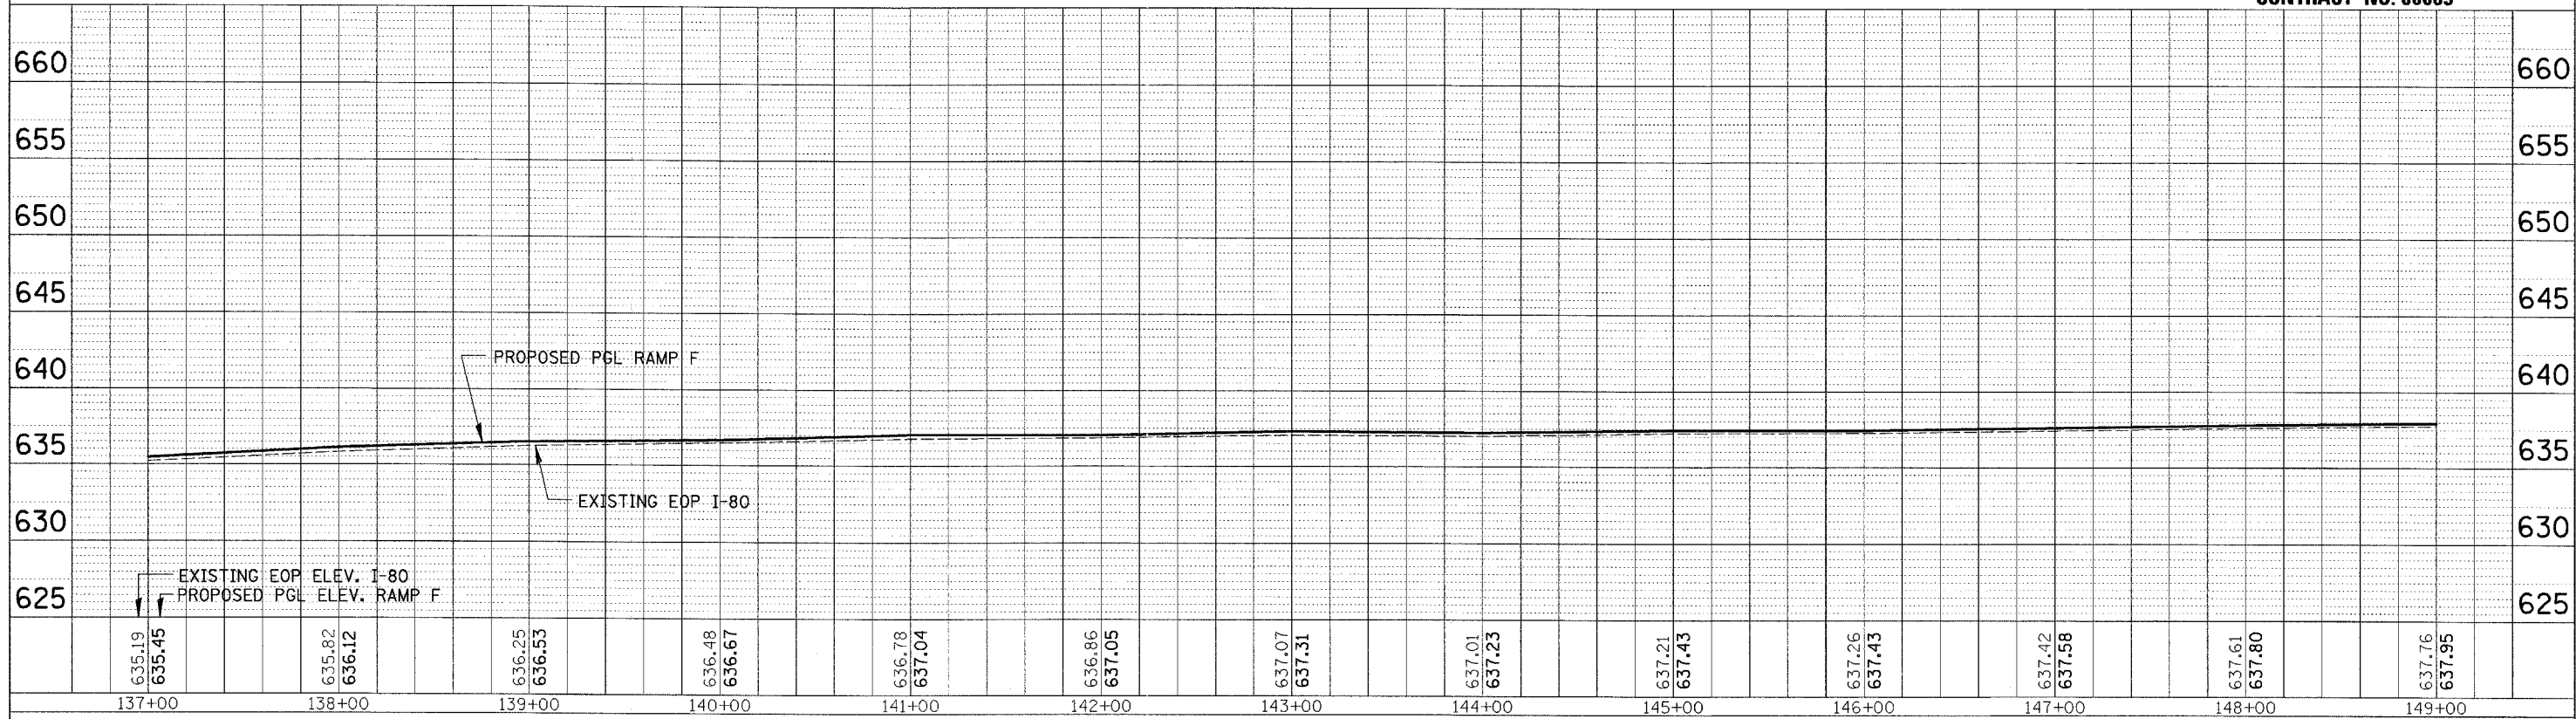

PROFILE	REVISIONS	DATE
NO.	BY	
	DATE	
	BY	
	DATE	
	BY	
	DATE	

RAMP F PROFILE

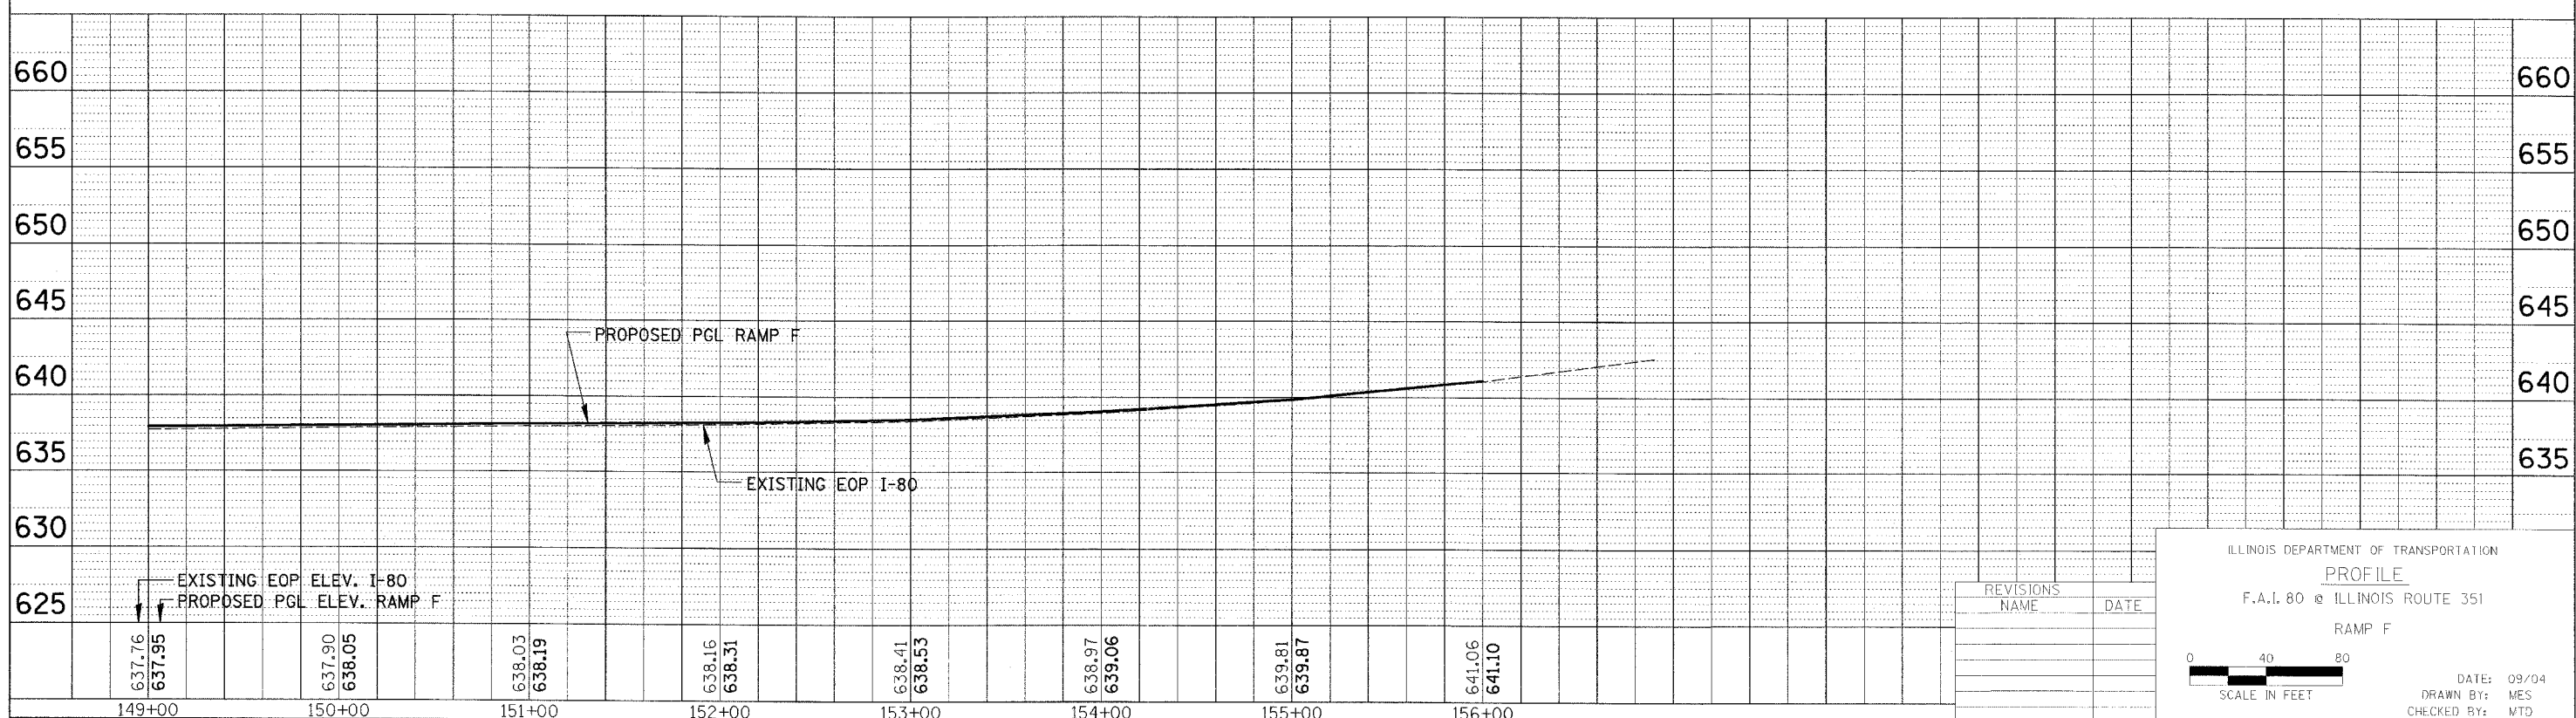

REVISIONS	NAME	DATE

ILLINOIS DEPARTMENT OF TRANSPORTATION  
**PROFILE**  
 F.A.I. 80 @ ILLINOIS ROUTE 351  
 RAMP F

SCALE IN FEET

DATE: 09/04  
 DRAWN BY: MES  
 CHECKED BY: MTD