



RTE.	SECTION	COUNTY	TOTAL SHEETS	SHEET NO.
FA180	450-21HBR	LA SALLE	460	47
STA. 230+00		TO STA. 252+00		
FED. ROAD DIST. NO.		ILLINOIS	FED. AID PROJECT	

CONTRACT NO. 86603

PLAN	SURVEYED	DATE
NOTE BOOK NO.	BY	
	PAID FILE NAME	

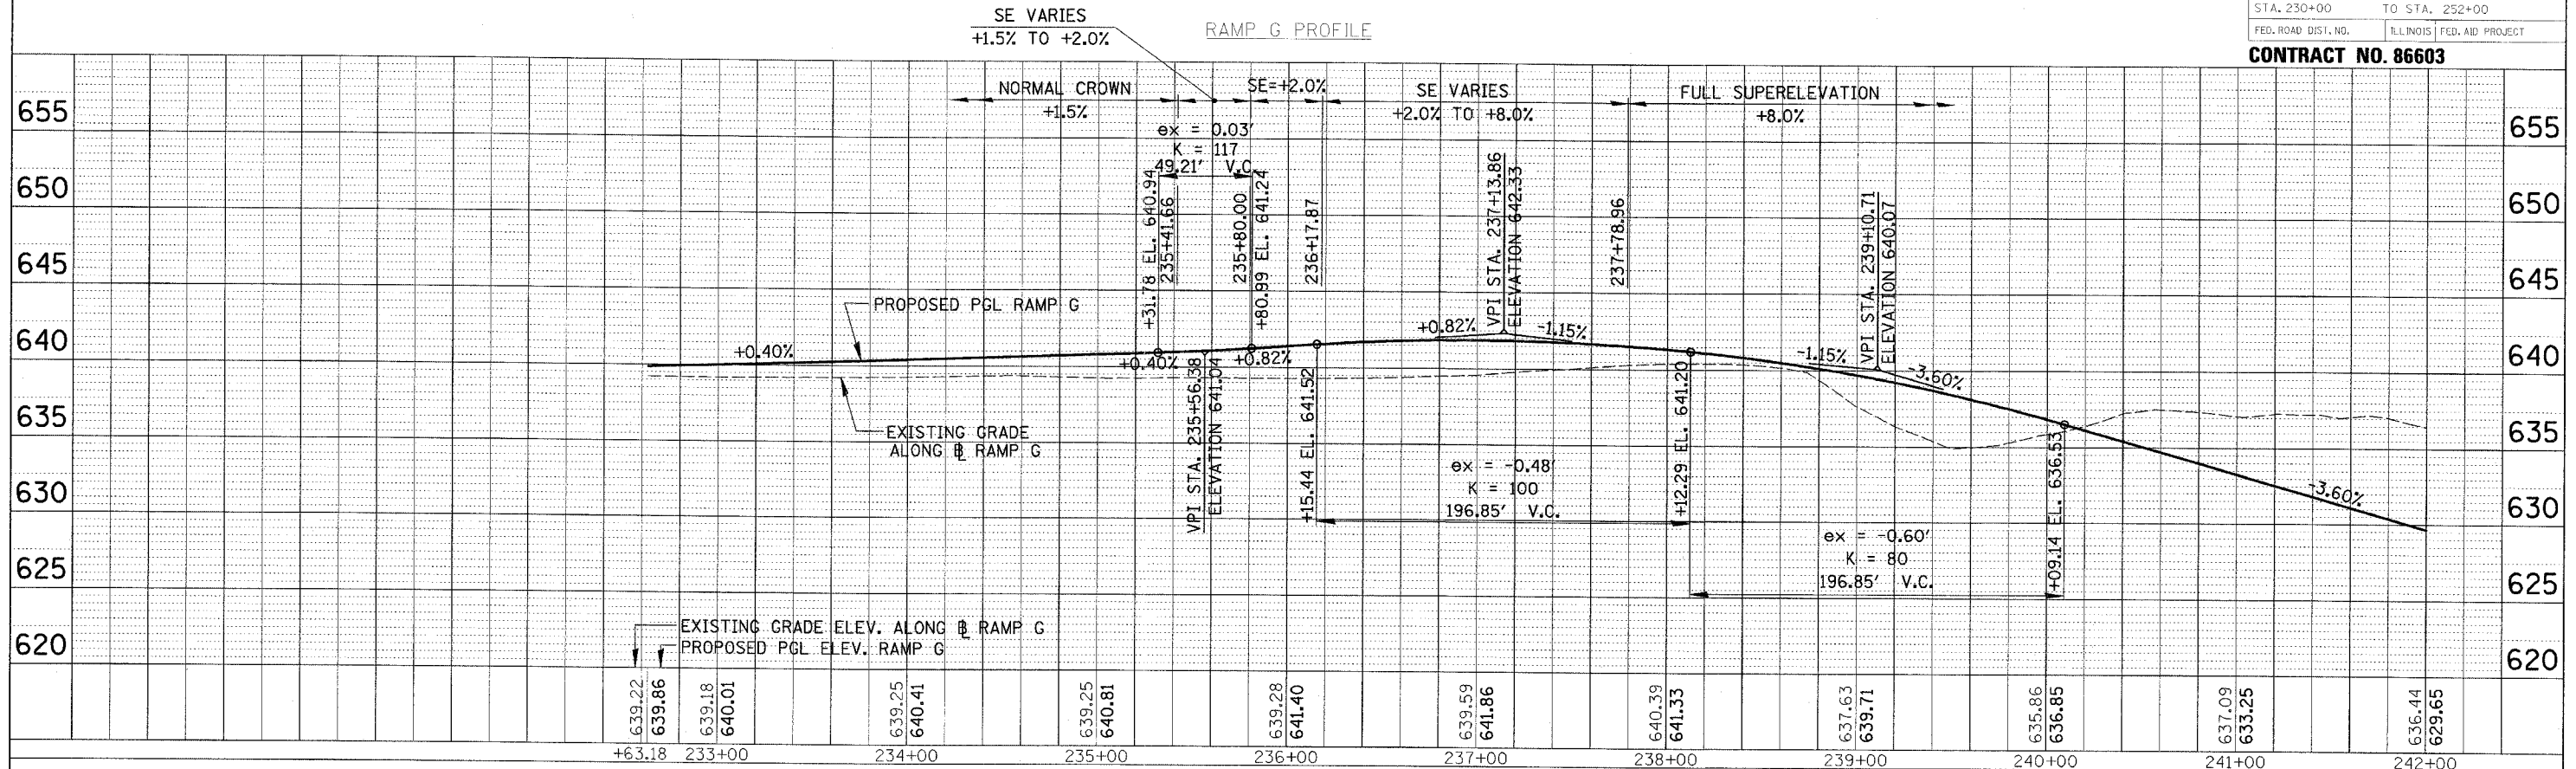

PROFILE	SURVEYED	DATE
NOTE BOOK NO.	BY	
	PROJECT NAME	

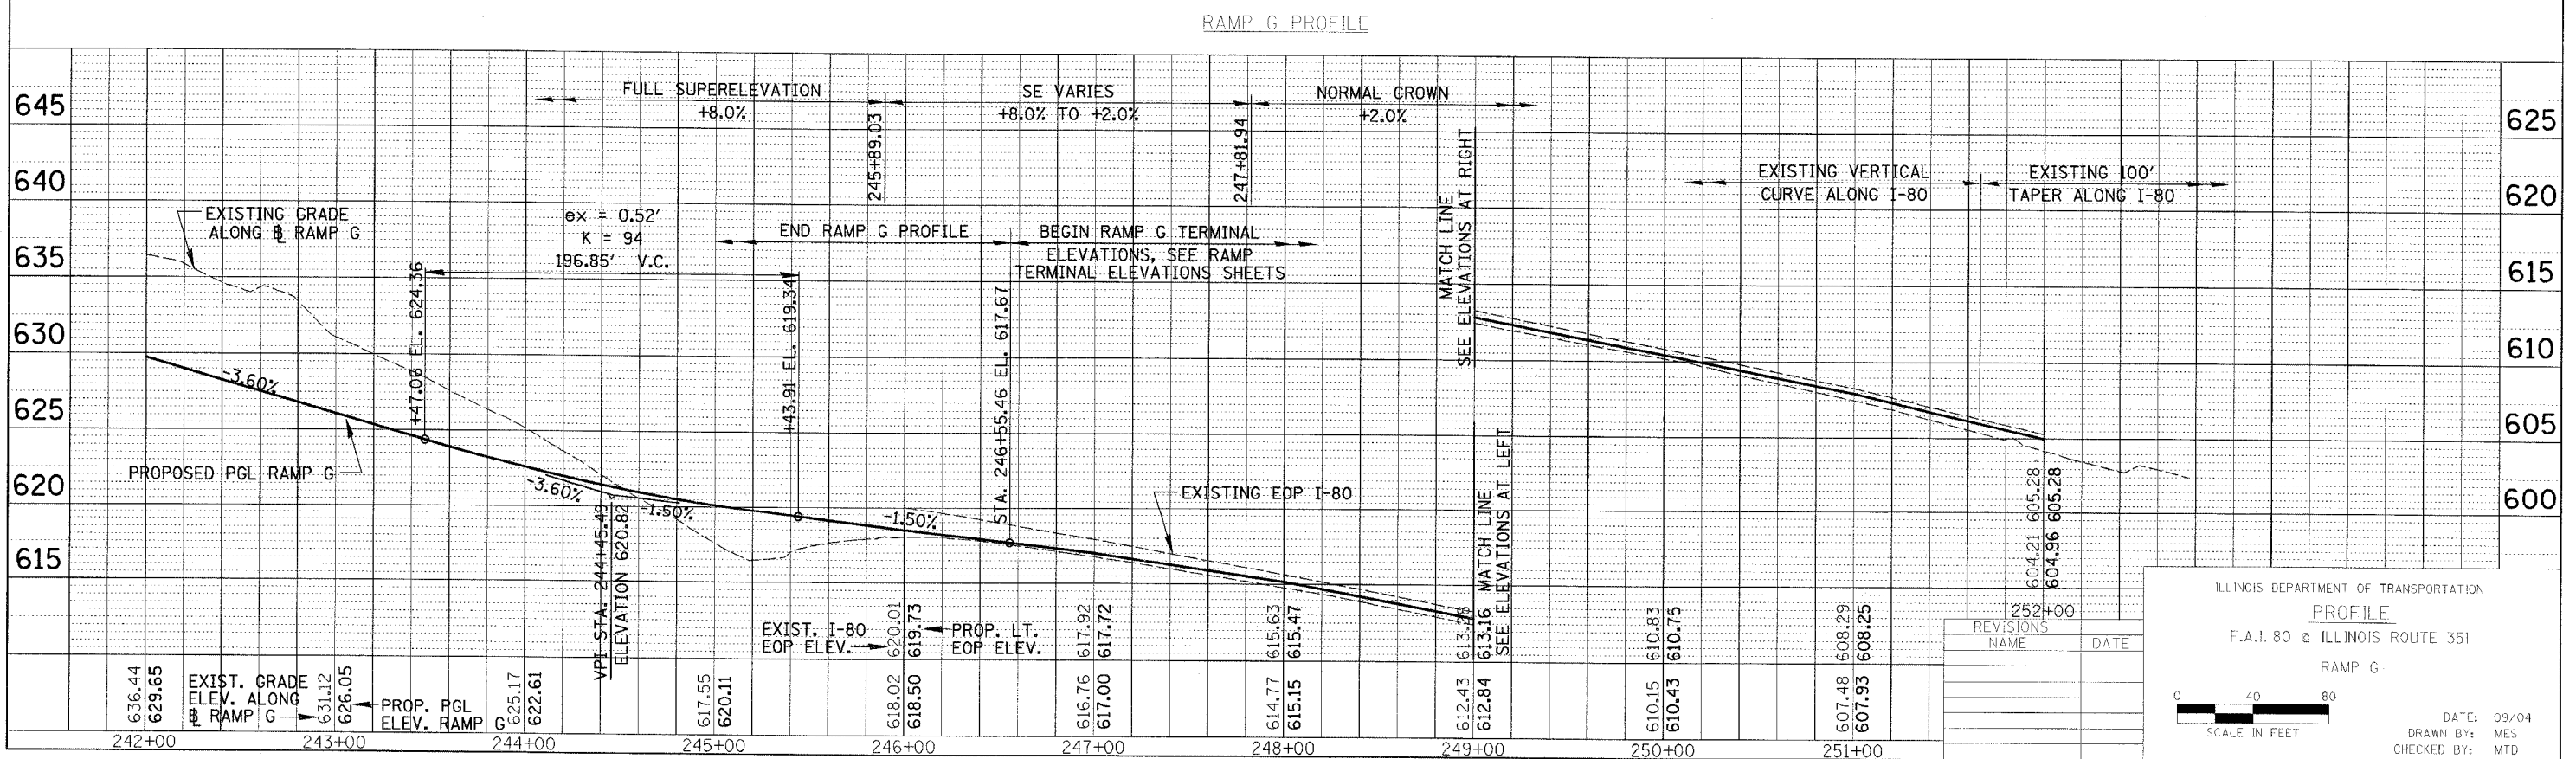

ILLINOIS DEPARTMENT OF TRANSPORTATION

PROFILE

F.A.I. 80 @ ILLINOIS ROUTE 351

RAMP G

DATE: 09/04

DRAWN BY: MES

CHECKED BY: MTD

SCALE IN FEET

REVISIONS

NO.	NAME	DATE
1		
2		
3		