



RTE.	SECTION	COUNTY	TOTAL SHEETS	SHEET NO.
FAI 80	150-2HBR	LA SALLE	400	48
STA. 263+00		TO STA. 287+00		
FED. ROAD DIST. NO.		ILLINOIS	FED. AID PROJECT	

**CONTRACT NO. 86603**

RAMP H PROFILE

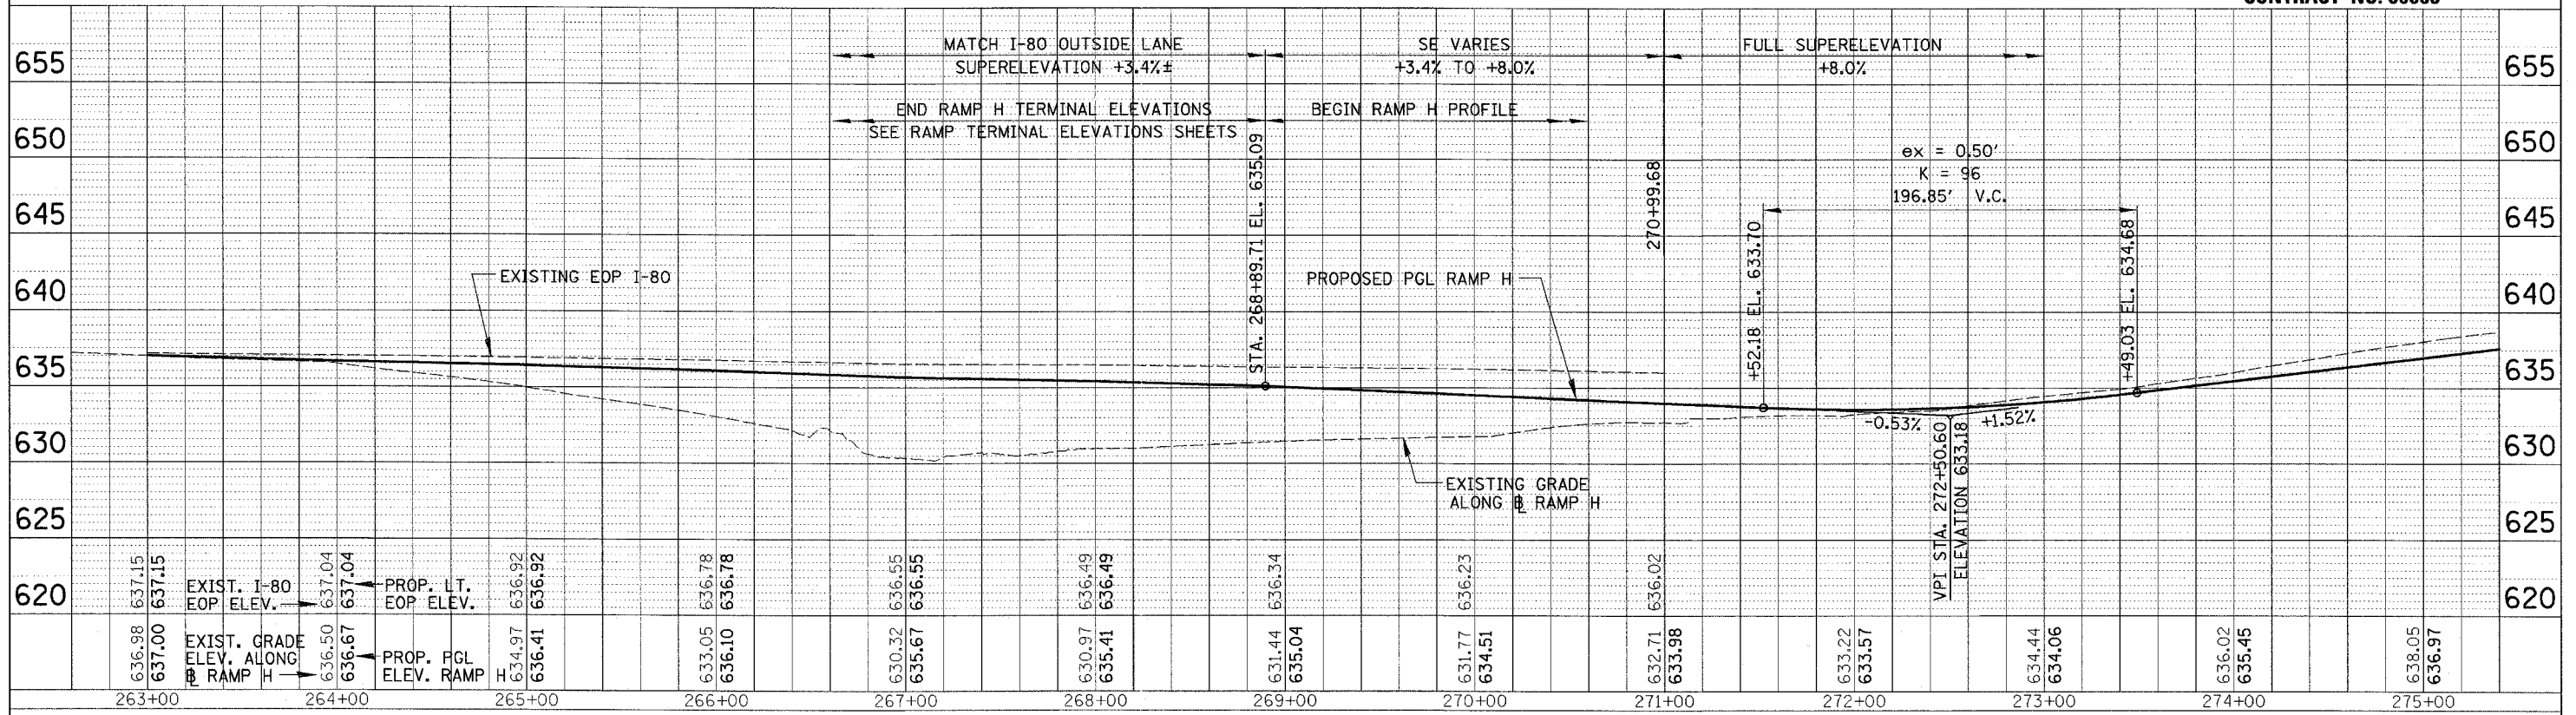

RAMP H PROFILE

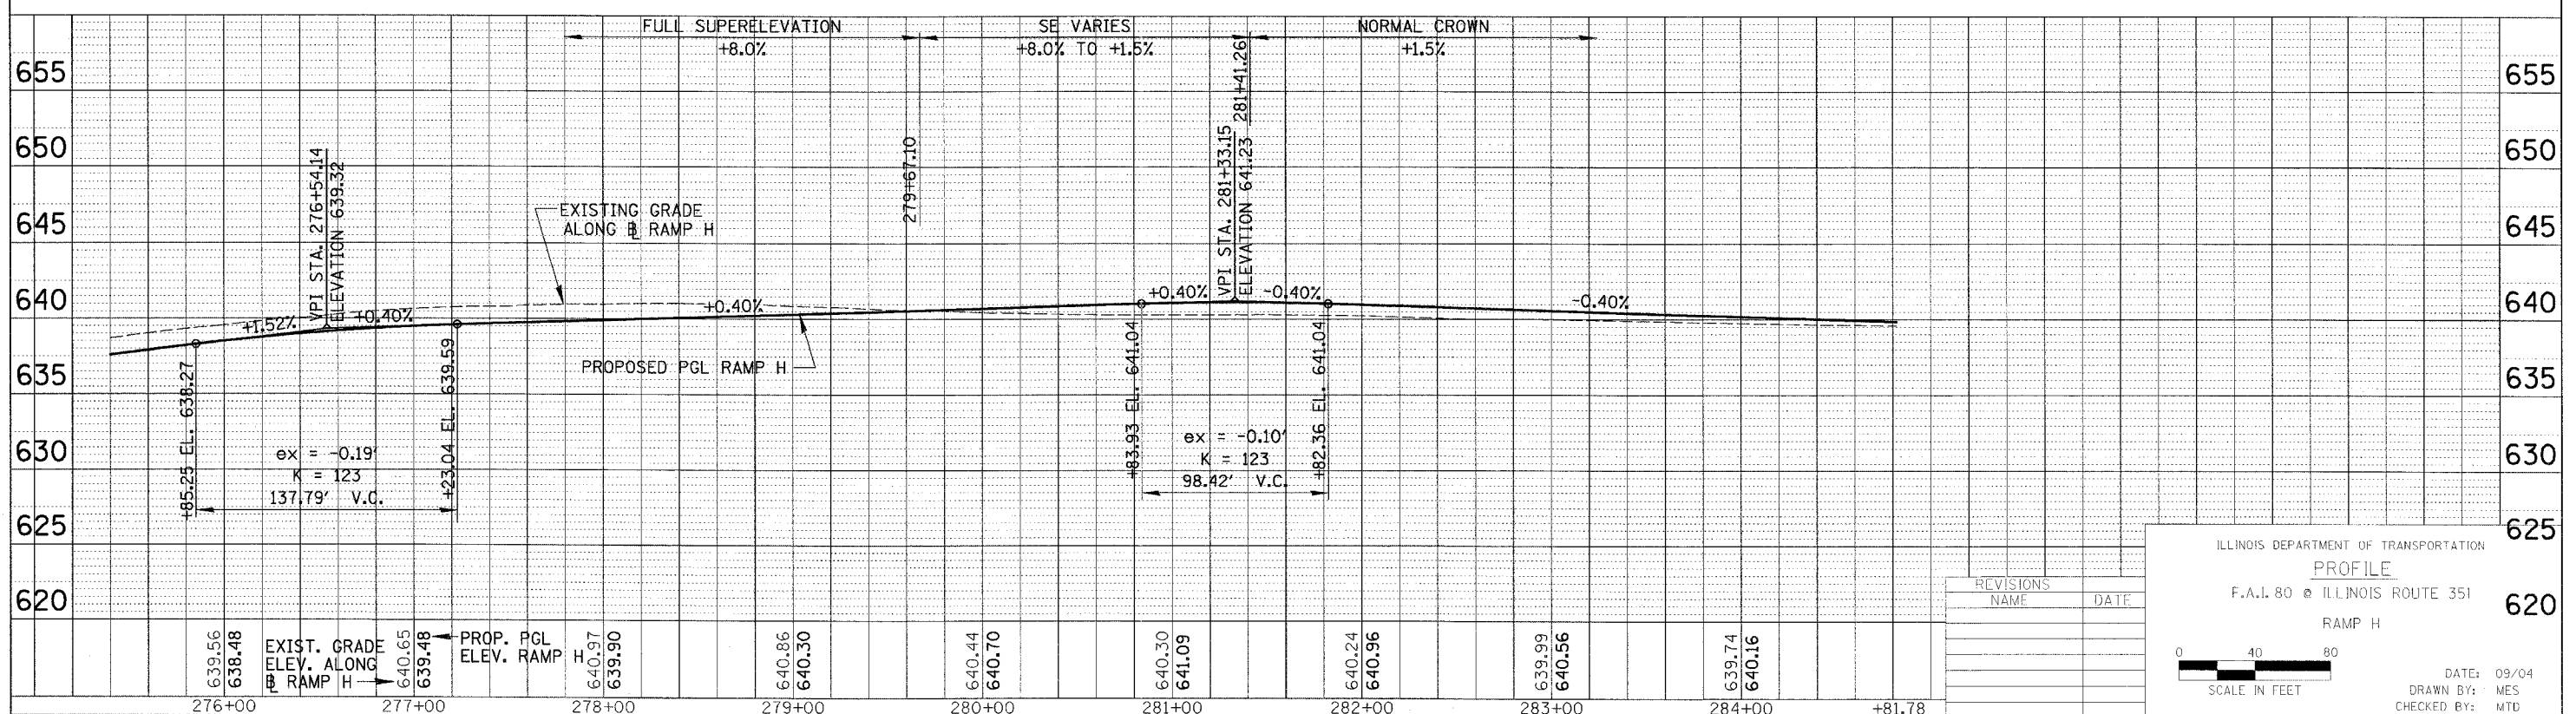

REVISIONS	NAME	DATE

ILLINOIS DEPARTMENT OF TRANSPORTATION  
**PROFILE**  
 F.A.I. 80 @ ILLINOIS ROUTE 351  
 RAMP H

DATE: 09/04  
 DRAWN BY: MES  
 CHECKED BY: MTD

SCALE IN FEET

PLAN SURVEYED BY: \_\_\_\_\_ DATE: \_\_\_\_\_  
 PLOTTED BY: \_\_\_\_\_  
 NOTE BOOK NO.: \_\_\_\_\_  
 REVISIONS CHECKED BY: \_\_\_\_\_  
 STRUCTURE NOTATIONS CIRCO NO.: \_\_\_\_\_

PROFILE SURVEYED BY: \_\_\_\_\_ DATE: \_\_\_\_\_  
 PLOTTED BY: \_\_\_\_\_  
 NOTE BOOK NO.: \_\_\_\_\_  
 REVISIONS CHECKED BY: \_\_\_\_\_  
 STRUCTURE NOTATIONS CIRCO NO.: \_\_\_\_\_