


RTE.	SECTION	COUNTY	TOTAL SHEETS	SHEET NO.
FA/80	150-2/HR	LA SALLE	466	51
STA.		TO STA.		
FED. ROAD DIST. NO.		ILLINOIS FED. AID PROJECT		

CONTRACT NO. 86603

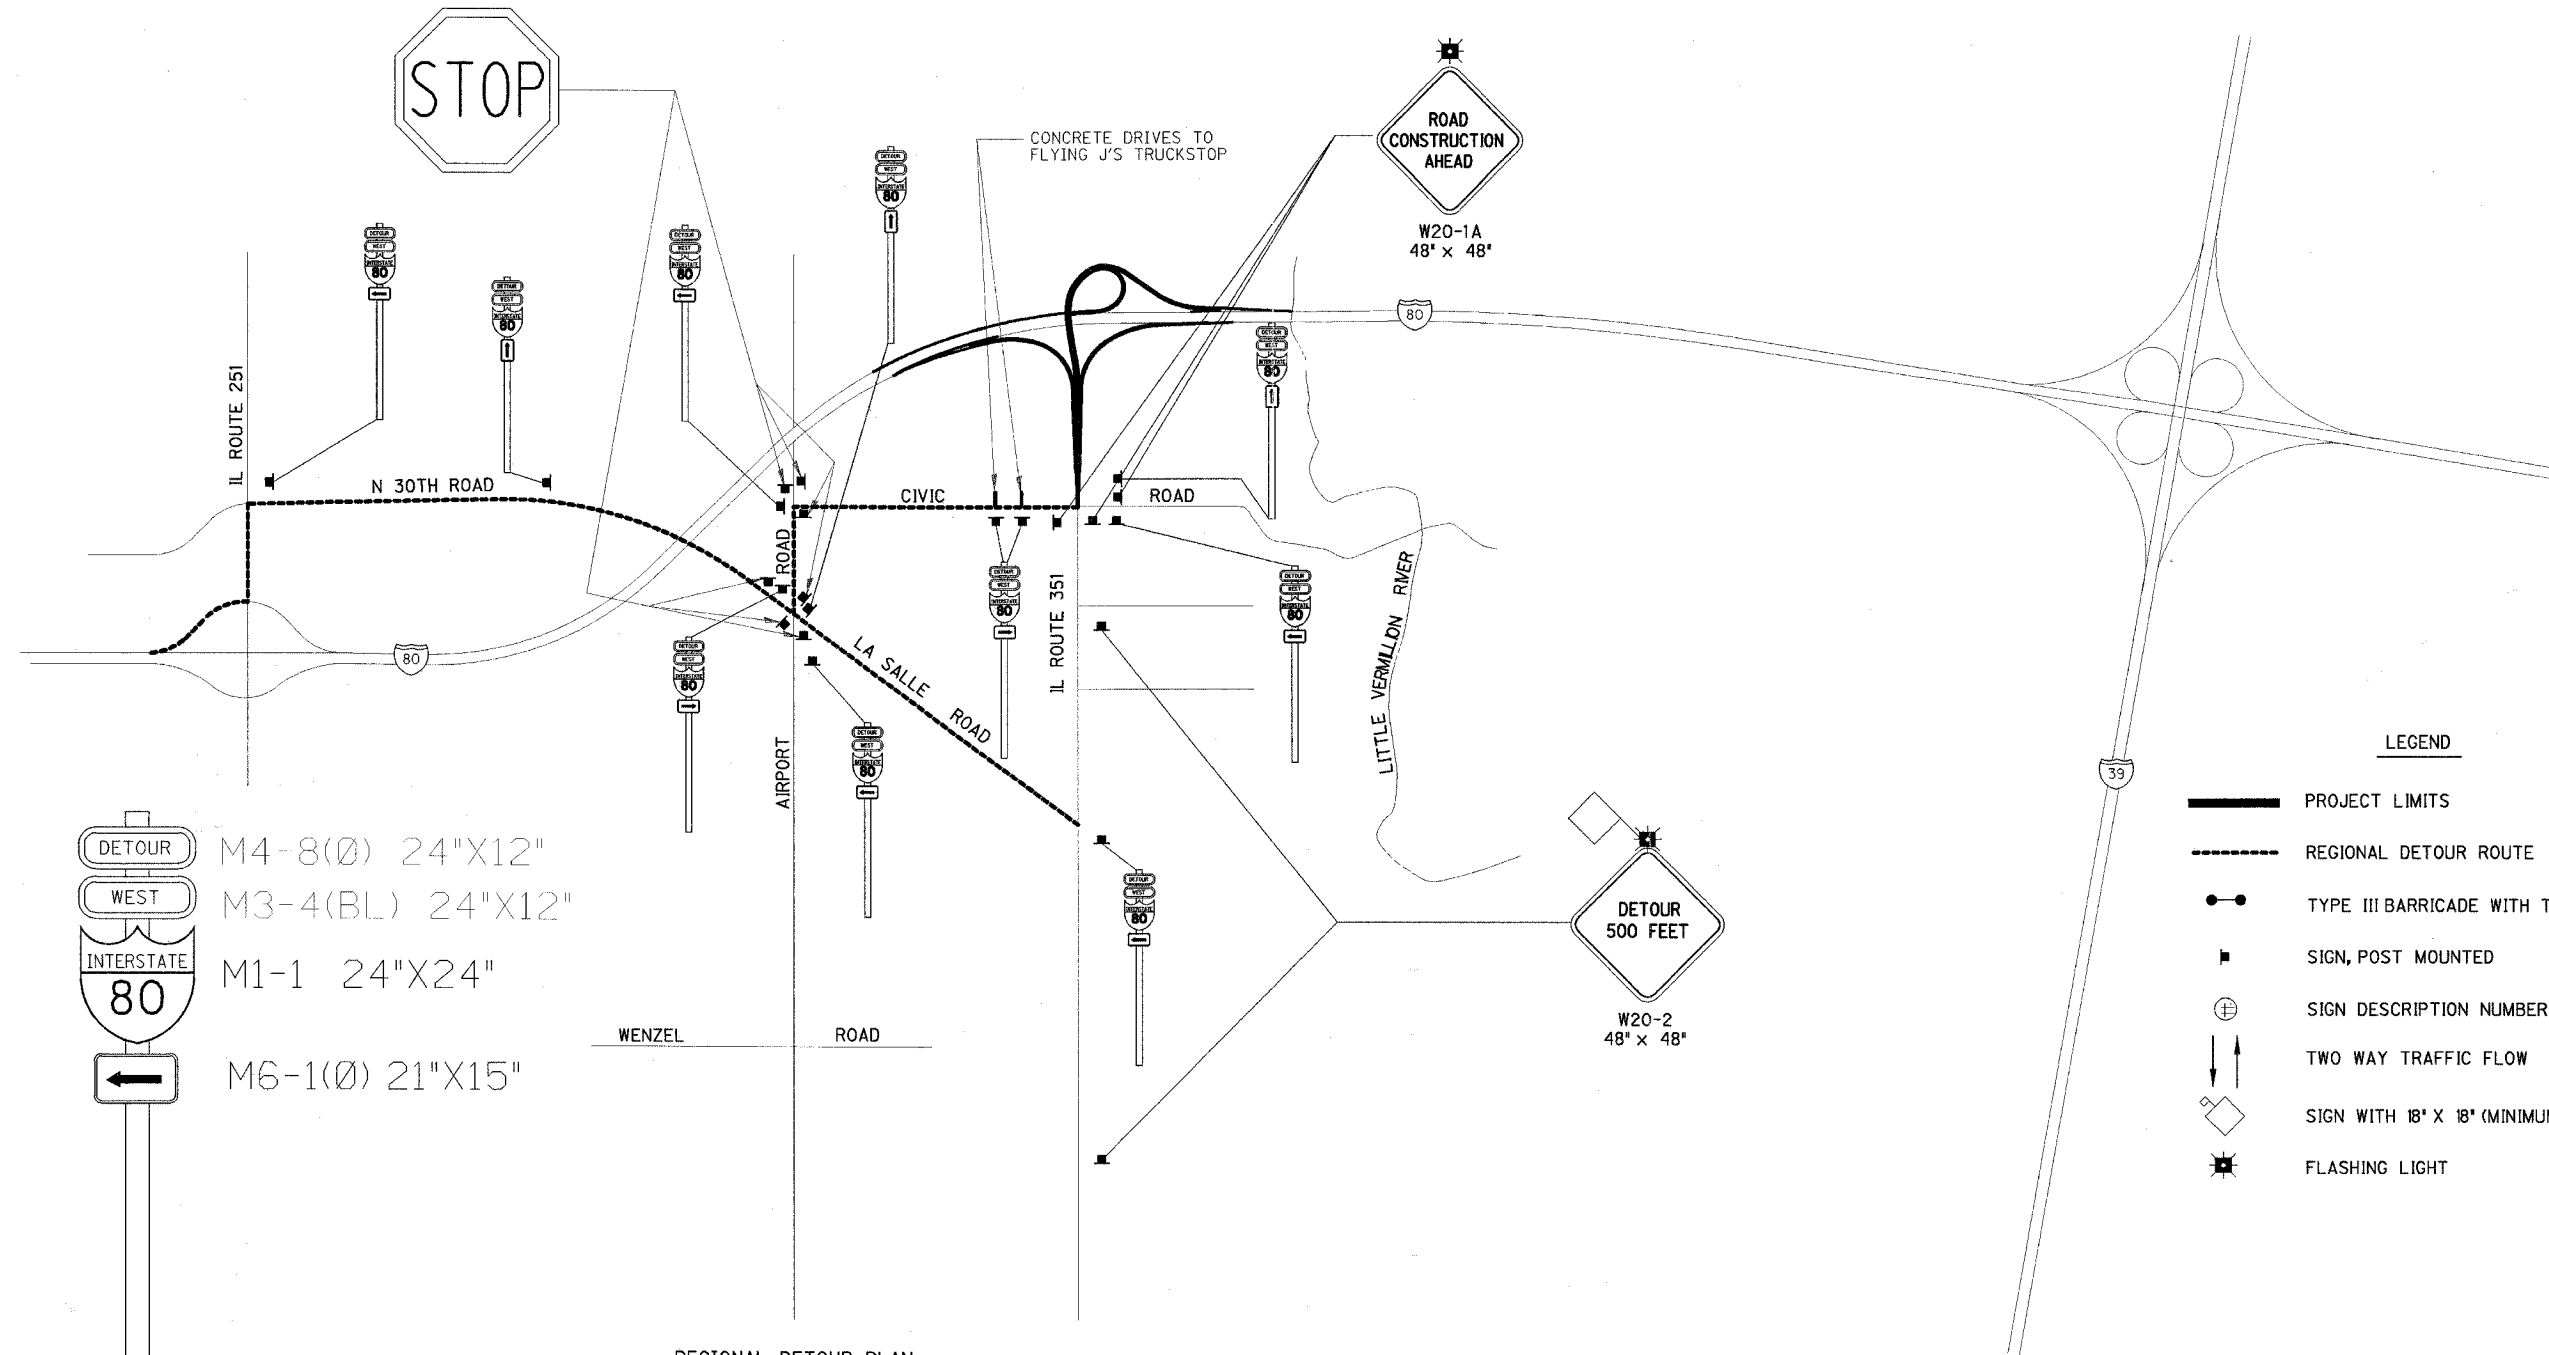

REGIONAL DETOUR PLAN
NOT TO SCALE

LEGEND

- PROJECT LIMITS
- REGIONAL DETOUR ROUTE
- TYPE III BARRICADE WITH TWO STEADY BURNING LIGHTS
- SIGN, POST MOUNTED
- SIGN DESCRIPTION NUMBER
- TWO WAY TRAFFIC FLOW
- SIGN WITH 18" X 18" (MINIMUM) ORANGE FLAG ATTACHED
- FLASHING LIGHT

NOTES:

1. REGIONAL DETOUR ROUTE SHALL BE USED FOR I-80 WB RAMP TRAFFIC DURING CONSTRUCTION.
2. ALL SIGNING SHOWN SHALL BE INCLUDED IN THE CONTRACT LUMP SUM PRICE FOR TRAFFIC CONTROL AND PROTECTION (DETOUR D).

DETOUR M4-8(Ø) 24"X12"
WEST M3-4(BL) 24"X12"
INTERSTATE M1-1 24"X24"
80
← M6-1(Ø) 21"X15"

DETOUR SIGN
DETAIL

REVISIONS	NAME

ILLINOIS DEPARTMENT OF TRANSPORTATION

REGIONAL DETOUR PLAN

F.A.I. 80 AT ILLINOIS ROUTE 351

SCALE: NONE
DATE: 09/04

DRAWN BY: JDK
CHECKED BY: MTD