


RTE.	SECTION	COUNTY	TOTAL SHEETS	SHEET NO.
FAI 80	(50-2)HBR	LA SALLE	460	62
STA. 653+75		TO STA. 663+50		
FED. ROAD DIST. NO.		ILLINOIS FED. AID PROJECT		

CONTRACT NO. 86603

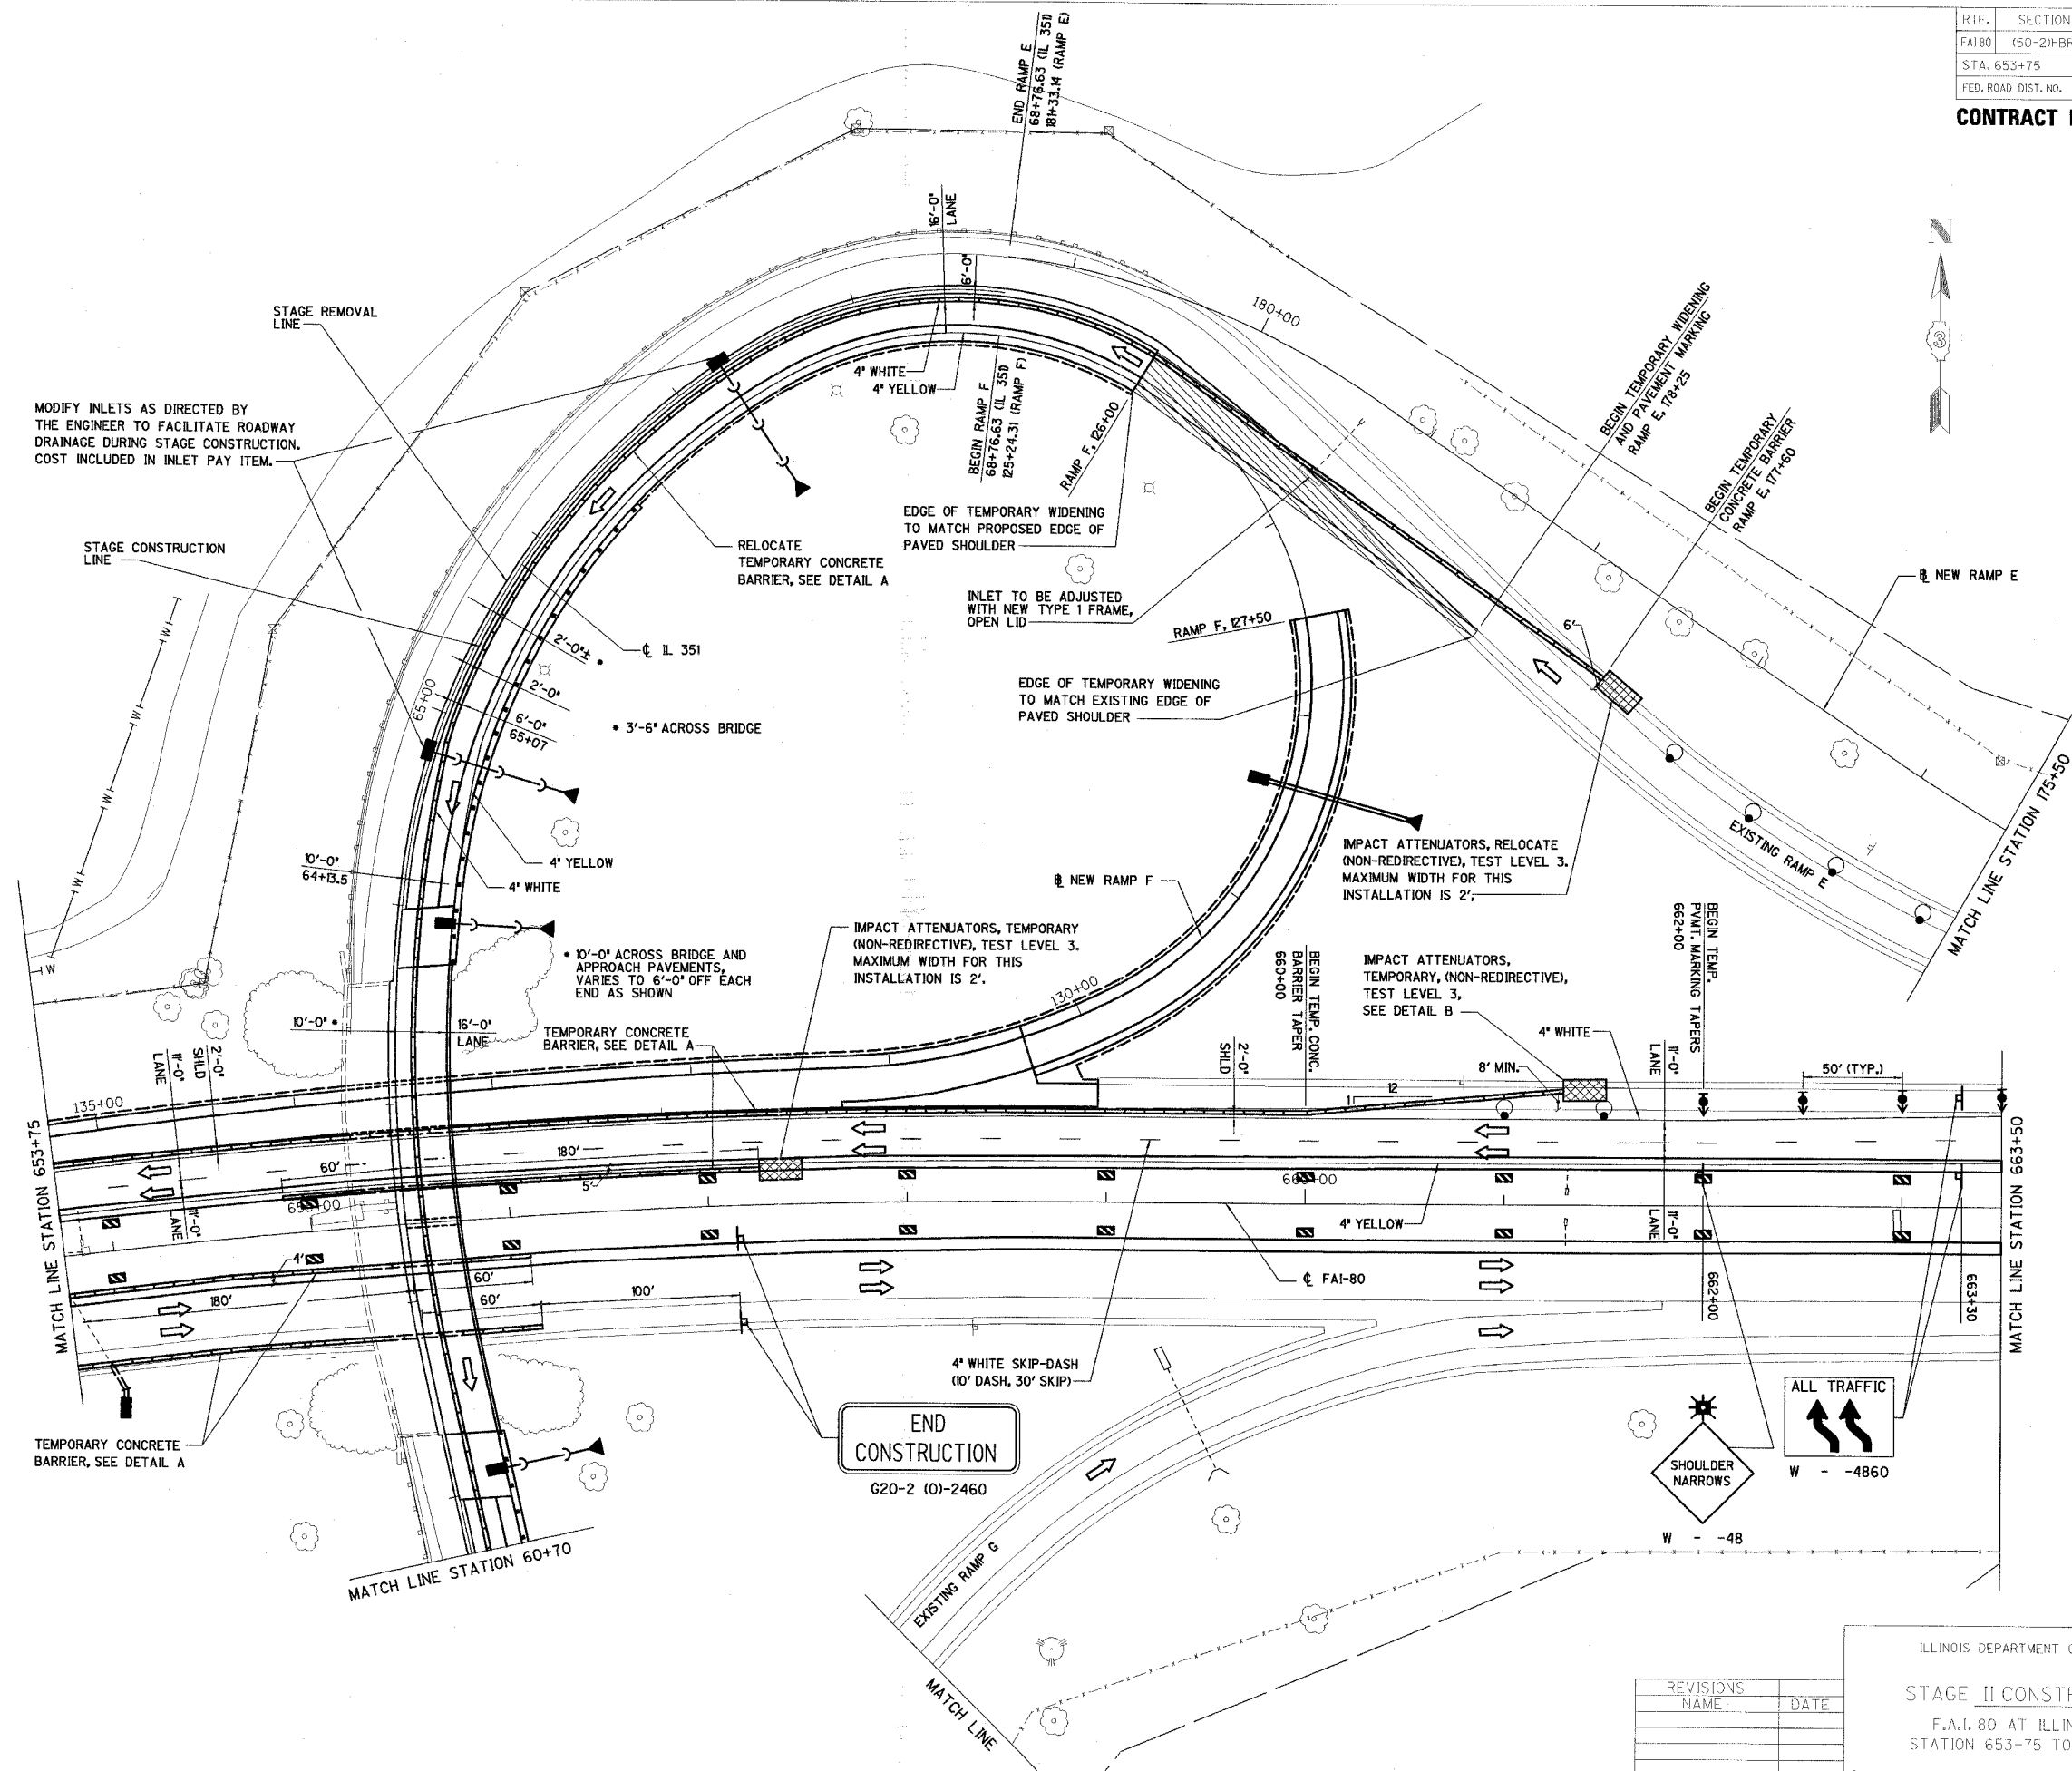

MODIFY INLETS AS DIRECTED BY THE ENGINEER TO FACILITATE ROADWAY DRAINAGE DURING STAGE CONSTRUCTION. COST INCLUDED IN INLET PAY ITEM.

STAGE CONSTRUCTION LINE

STAGE REMOVAL LINE

RELOCATE TEMPORARY CONCRETE BARRIER, SEE DETAIL A

EDGE OF TEMPORARY WIDENING TO MATCH PROPOSED EDGE OF PAVED SHOULDER

INLET TO BE ADJUSTED WITH NEW TYPE 1 FRAME, OPEN LID

EDGE OF TEMPORARY WIDENING TO MATCH EXISTING EDGE OF PAVED SHOULDER

IMPACT ATTENUATORS, RELOCATE (NON-REDIRECTIVE), TEST LEVEL 3. MAXIMUM WIDTH FOR THIS INSTALLATION IS 2'.

IMPACT ATTENUATORS, TEMPORARY (NON-REDIRECTIVE), TEST LEVEL 3. MAXIMUM WIDTH FOR THIS INSTALLATION IS 2'.


IMPACT ATTENUATORS, TEMPORARY, (NON-REDIRECTIVE), TEST LEVEL 3, SEE DETAIL B

10'-0" ACROSS BRIDGE AND APPROACH PAVEMENTS. VARIES TO 6'-0" OFF EACH END AS SHOWN

TEMPORARY CONCRETE BARRIER, SEE DETAIL A

TEMPORARY CONCRETE BARRIER, SEE DETAIL A

END CONSTRUCTION
G20-2 (0)-2460

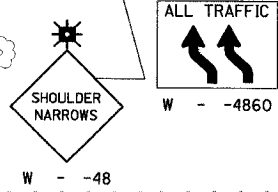

REVISIONS	NAME	DATE

ILLINOIS DEPARTMENT OF TRANSPORTATION
STAGE II CONSTRUCTION PLAN
 F.A.I. 80 AT ILLINOIS ROUTE 351
 STATION 653+75 TO STATION 663+50
 DATE: 09/04
 DRAWN BY: MES
 CHECKED BY: MFD

