


RTE.	SECTION	COUNTY	TOTAL SHEETS	SHEET NO.
FAI 80	450-21HBR	LA SALLE	460	47
STA. 52+95		TO STA. 60+70		
FED. ROAD DIST. NO.	ILLINOIS	FED. AID PROJECT		

CONTRACT NO. 86603

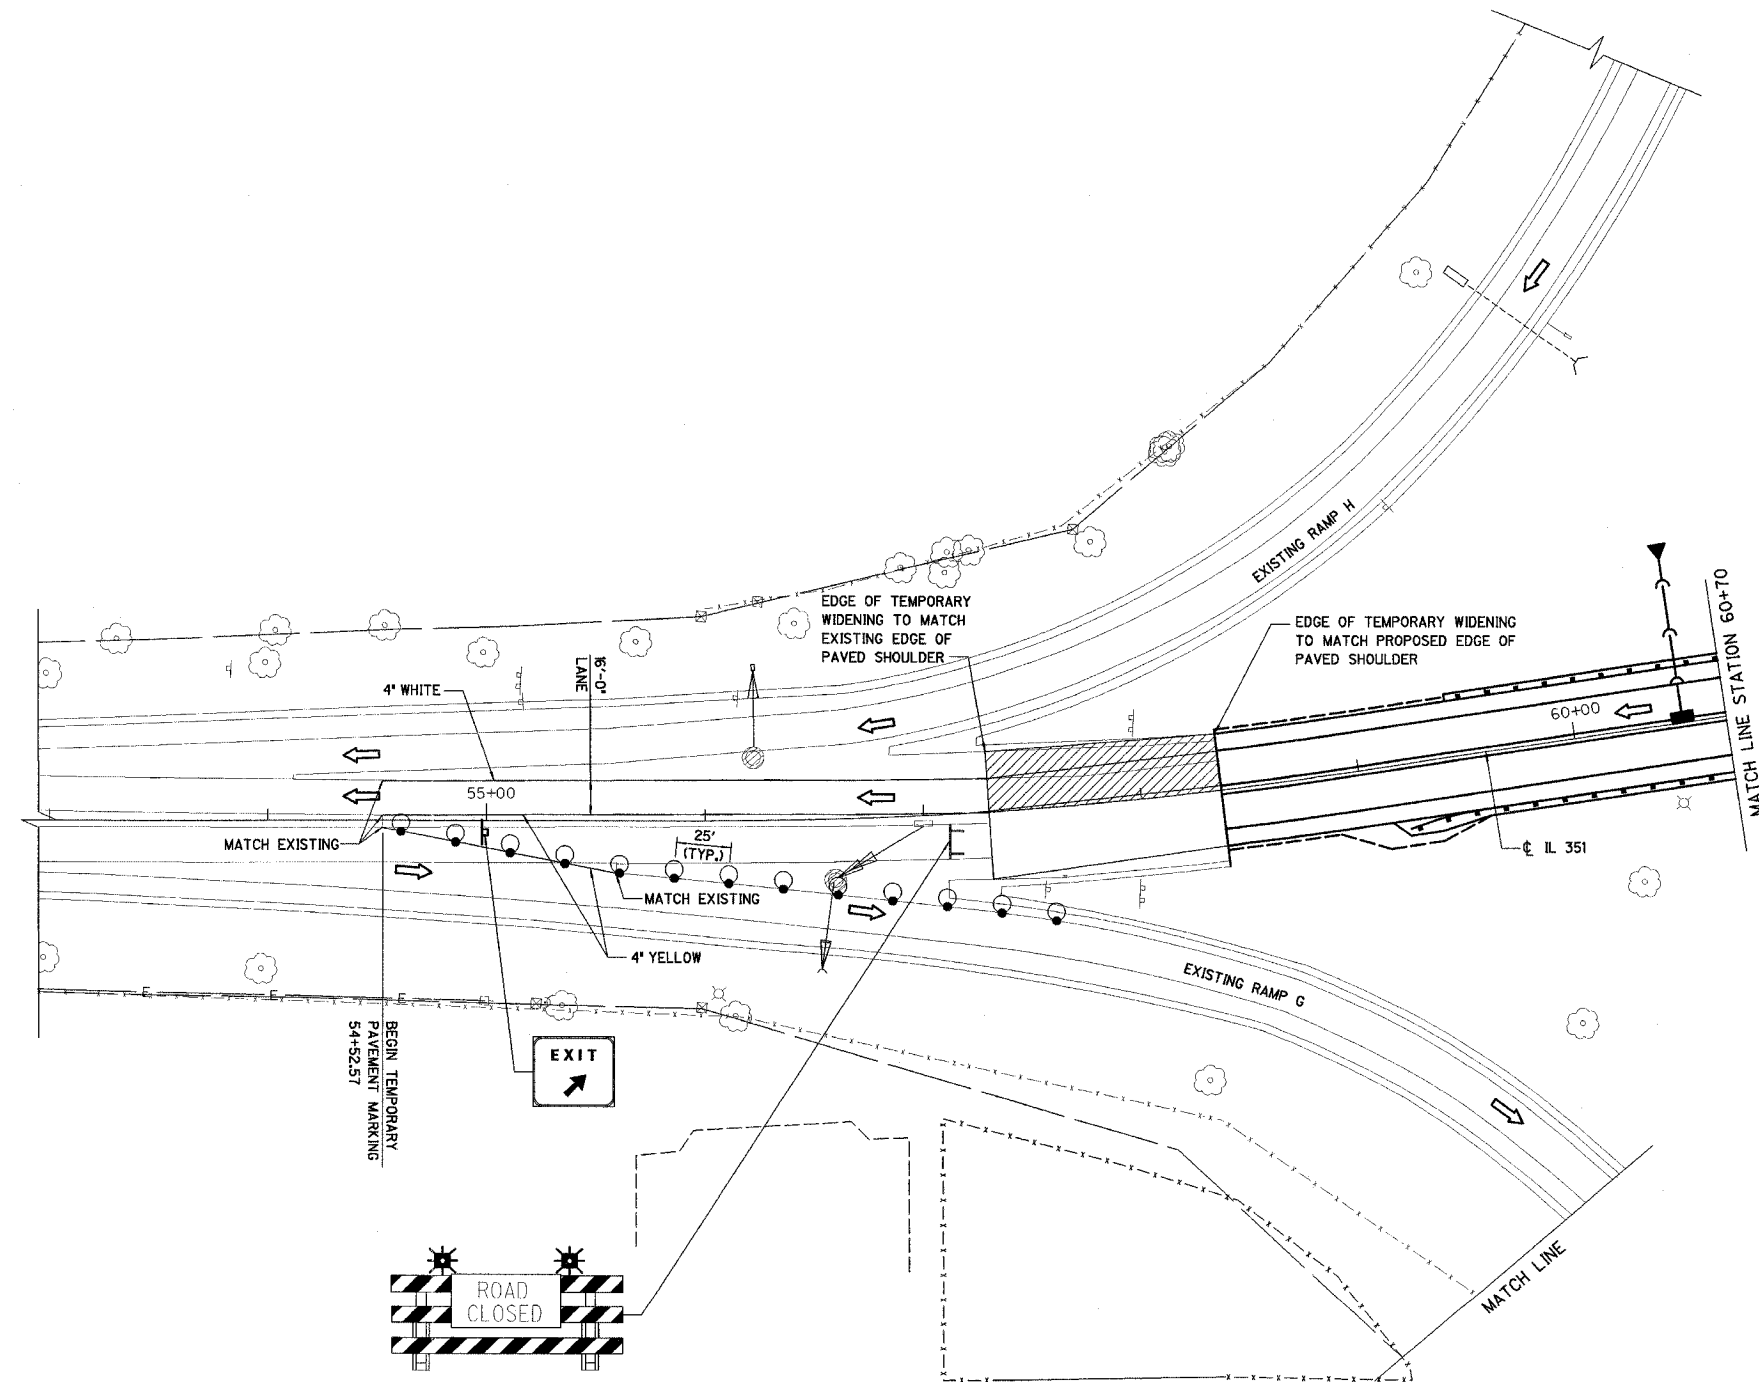

REVISIONS	NAME	DATE

ILLINOIS DEPARTMENT OF TRANSPORTATION

STAGE IIIa CONSTRUCTION PLAN

F.A.I. 80 AT ILLINOIS ROUTE 351
STATION 52+95 TO STATION 60+70

DATE: 09/04
DRAWN BY: MES
CHECKED BY: M11

SCALE IN FEET