

RTE.	SECTION	COUNTY	TOTAL SHEETS	SHEET NO.
FAI-80	450-2HBR	LA SALLE	460	68
STA. 653+75		TO STA. 663+50		
FED. ROAD DIST. NO.		ILLINOIS	FED. AID PROJECT	


CONTRACT NO. 86603

STAGE IIIb NOTES

- REFLECTORIZED TEMPORARY PAVEMENT MARKING TAPE SHALL BE PLACED THROUGHOUT TAPERS AND ALONG-SIDE THE WORK AREAS. THE EDGE LINE SHALL BE WHITE OR YELLOW AS SHOWN.
- MOUNT VERTICAL PANELS ON TOP OF TEMPORARY CONCRETE BARRIER AT 25' CENTERS WITH STEADY BURNING MONODIRECTIONAL LIGHTS ON TAPERS.
- TRAFFIC CONTROL SHALL BE ERECTED AS SHOWN AND ACCORDING TO TRAFFIC CONTROL AND PROTECTION, STANDARDS 70402 AND 70411.
- SEE SPECIAL PROVISIONS FOR ADDITIONAL TRAFFIC CONTROL REQUIREMENTS.

LEGEND

- ▲ ARROW BOARD
- ➡ DIRECTION OF TRAFFIC
- ⊥ SIGN
- ⬆ DIRECTION INDICATOR BARRICADE WITH STEADY BURN MONODIRECTIONAL LIGHT
- ⊙ DRUM OR BARRICADE WITH STEADY BURN MONODIRECTIONAL LIGHT
- ▬ TEMPORARY CONCRETE BARRIER
- △ TYPE C MONODIRECTIONAL REFLECTOR
- ⚡ FLASHING LIGHT
- FLEXIBLE DELINEATOR
- ▨ TEMPORARY WIDENING
- ⊥ TYPE III BARRICADE
- ▩ IMPACT ATTENUATORS
- ▭ VERTICAL PANEL

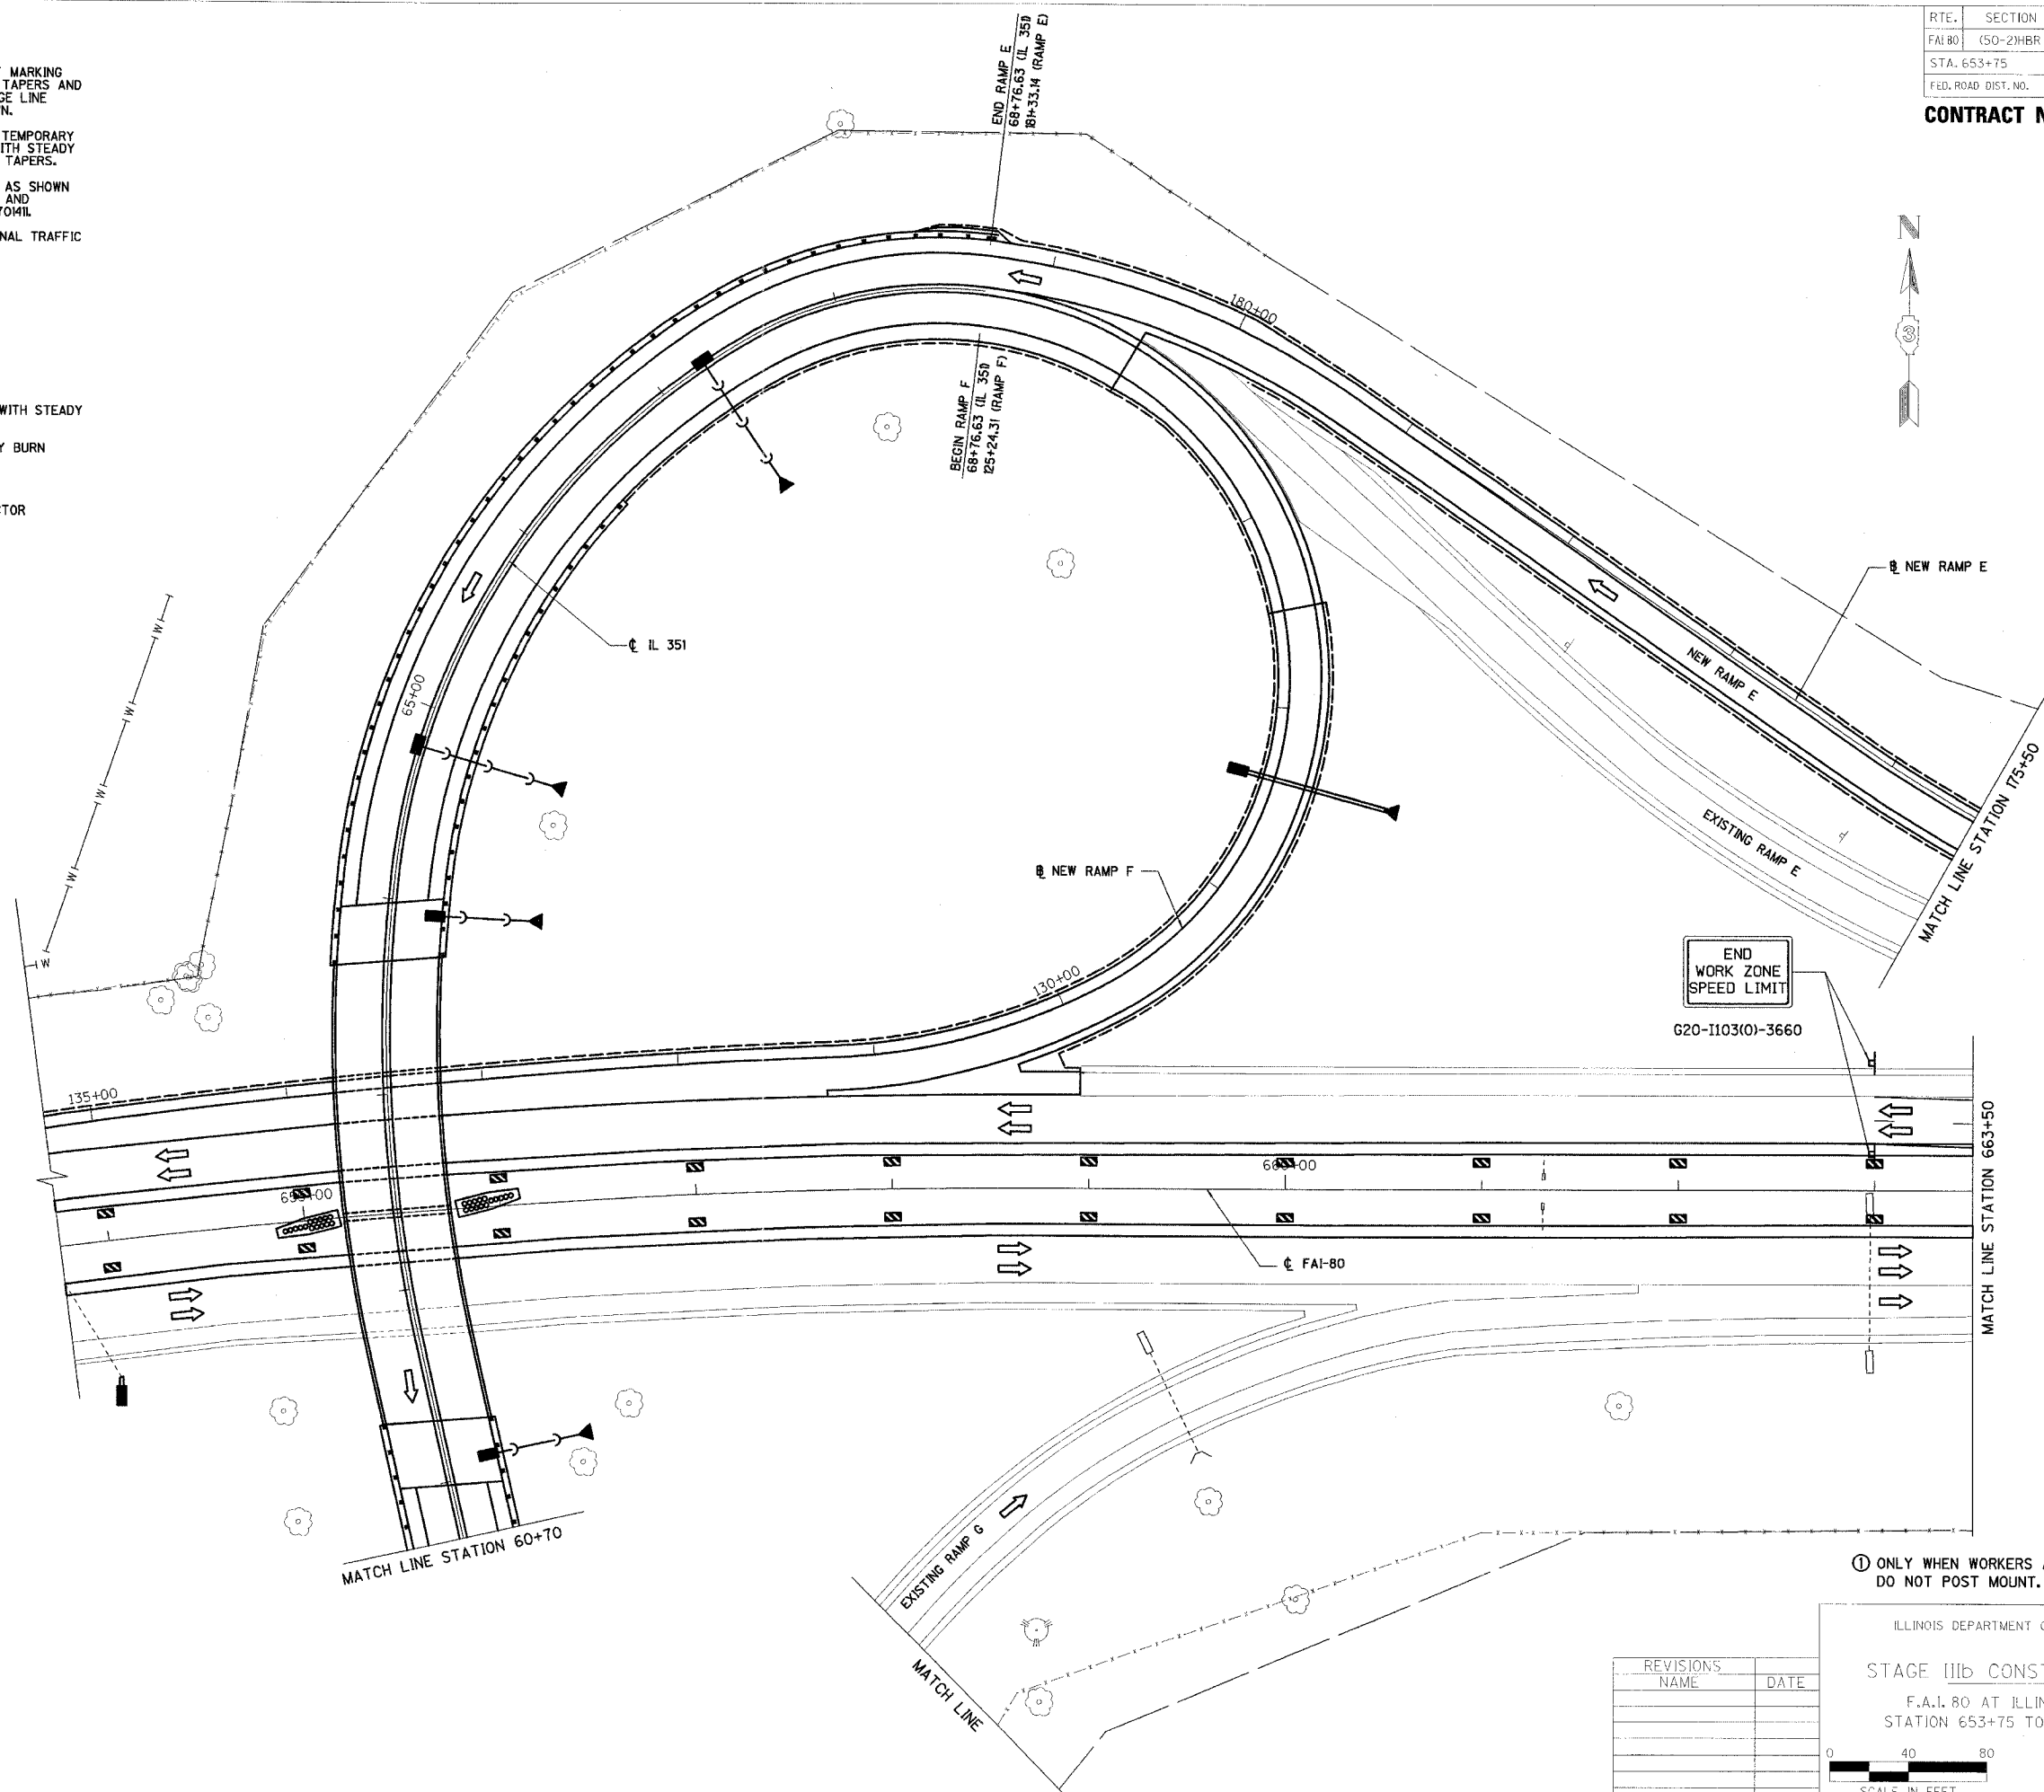

① ONLY WHEN WORKERS ARE PRESENT. DO NOT POST MOUNT.

REVISIONS NAME	DATE

ILLINOIS DEPARTMENT OF TRANSPORTATION
STAGE IIIb CONSTRUCTION PLAN
 F.A.I. 80 AT ILLINOIS ROUTE 351
 STATION 653+75 TO STATION 663+50
 DATE: 09/04
 DRAWN BY: MCS
 CHECKED BY: MTD

