


RTE.	SECTION	COUNTY	TOTAL SHEETS	SHEET NO.
FAI 80	(50-2)HBR	LA SALLE	460	72
STA. 643+00		TO STA. 653+75		
FED. ROAD DIST. NO.		ILLINOIS FED. AID PROJECT		

CONTRACT NO. 86603

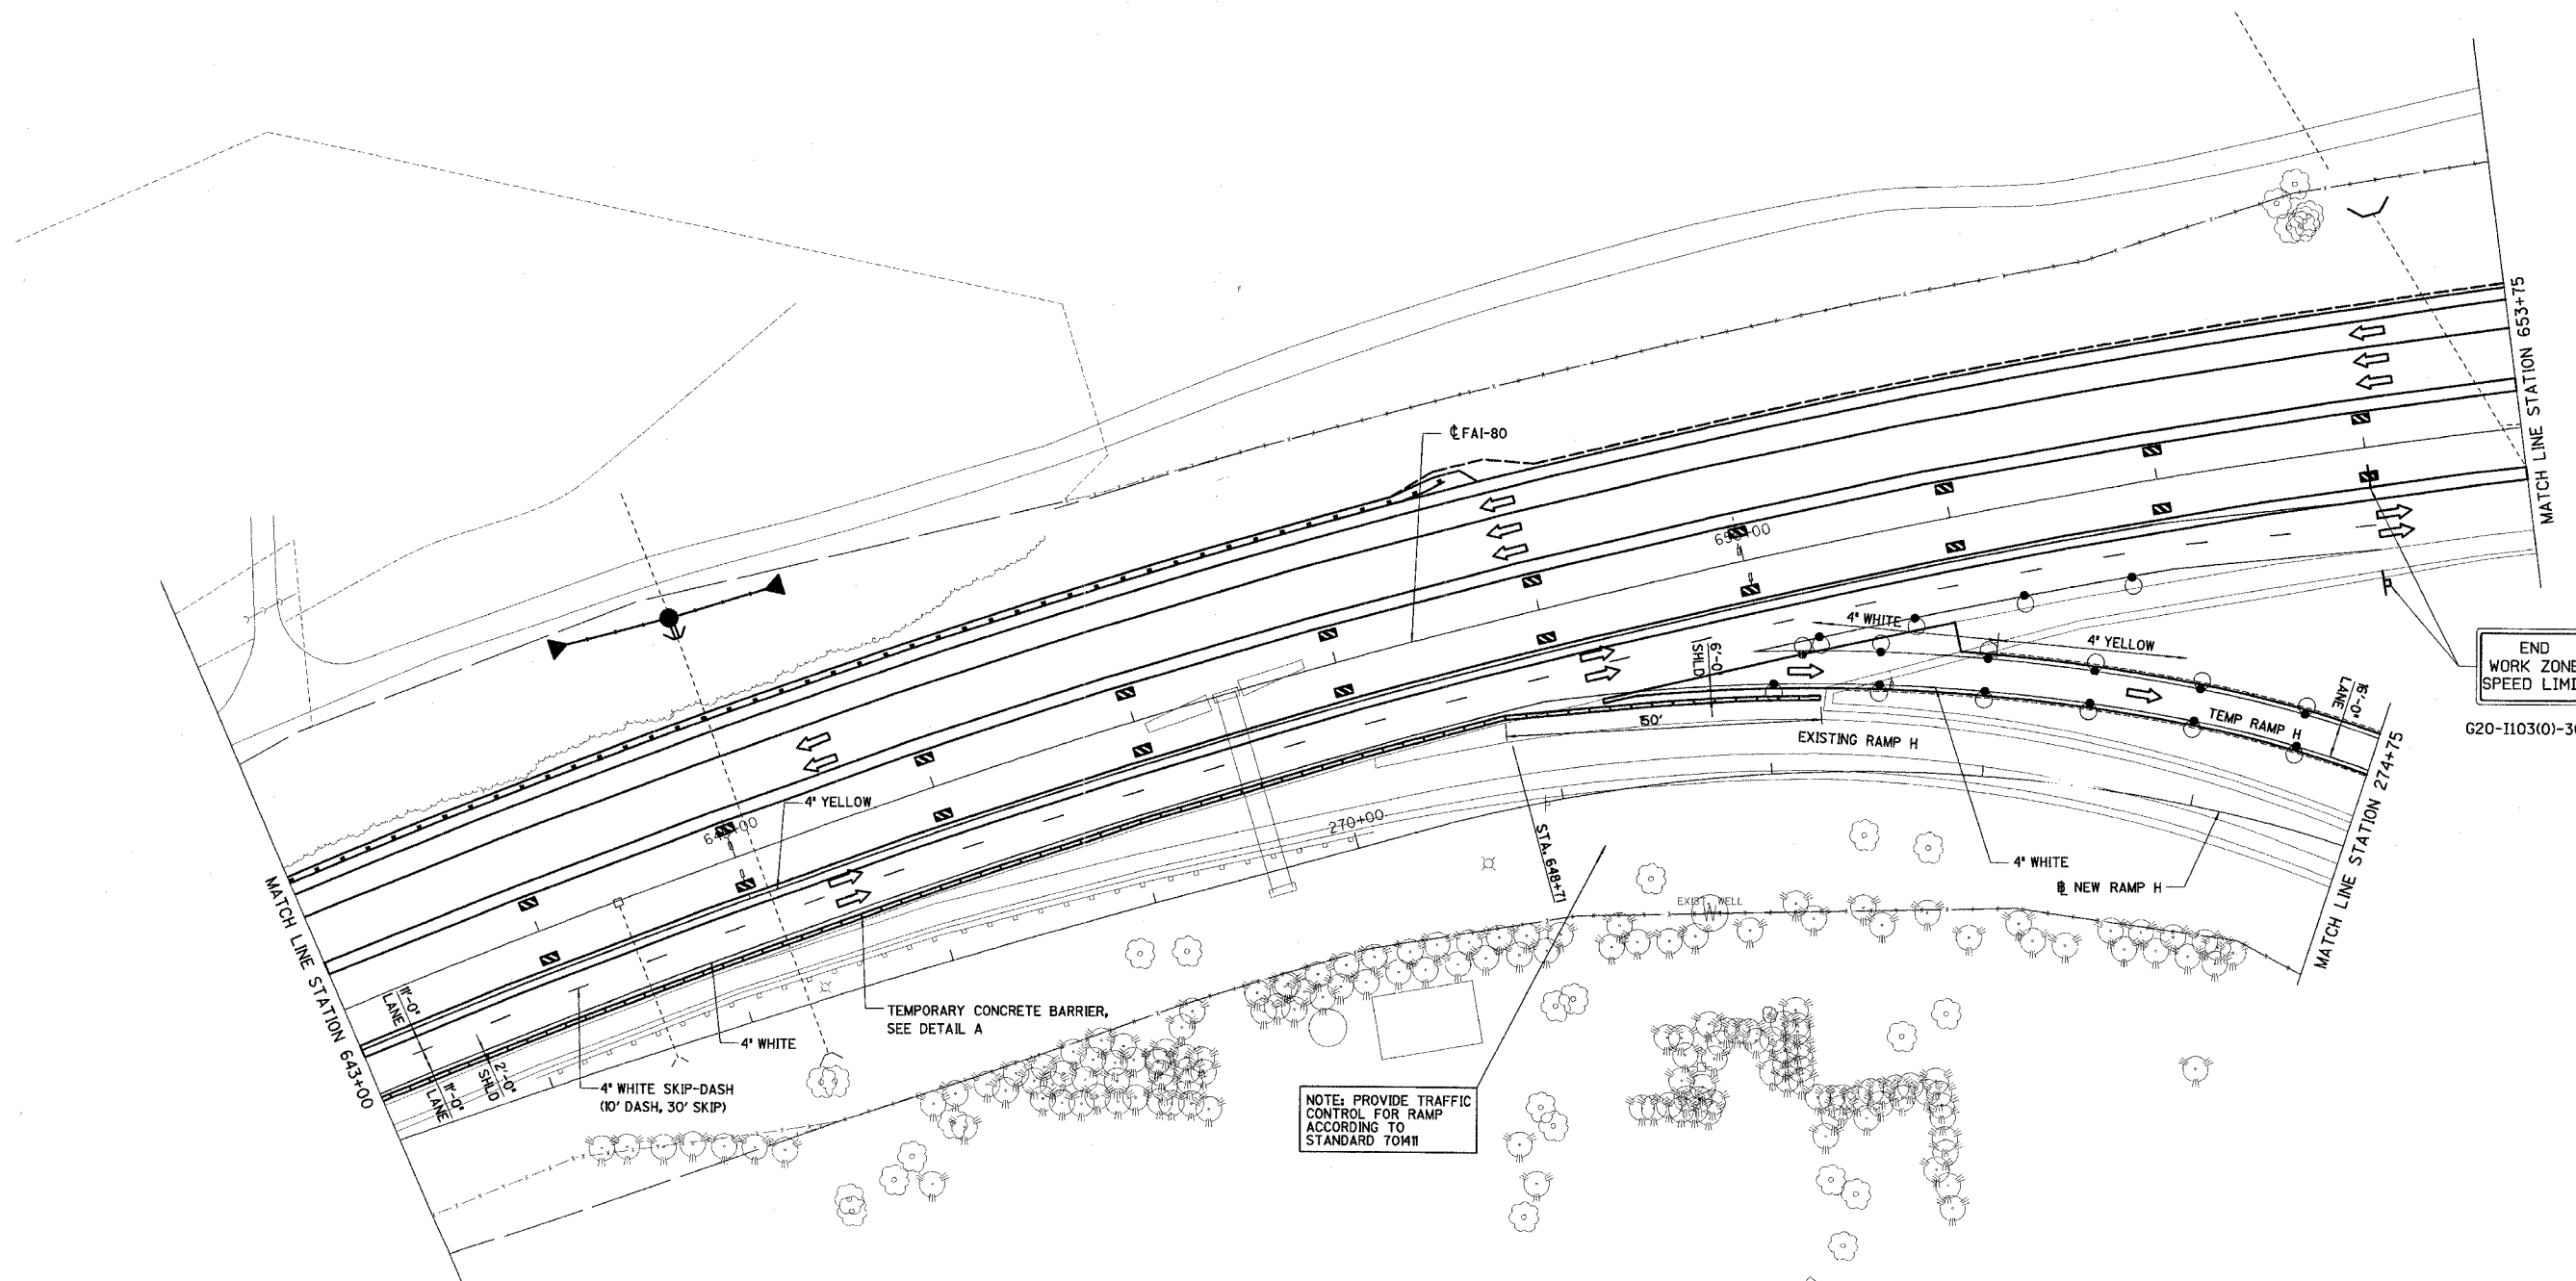

END
WORK ZONE
SPEED LIMIT

G20-1103(0)-3660

NOTE: PROVIDE TRAFFIC CONTROL FOR RAMP ACCORDING TO STANDARD TOM11

REVISIONS NAME	DATE

ILLINOIS DEPARTMENT OF TRANSPORTATION

STAGE IVa CONSTRUCTION PLAN

F.A.I. 80 AT ILLINOIS ROUTE 351
STATION 643+00 TO STATION 653+75

DATE: 09/04
DRAWN BY: MES
CHECKED BY: MTD

0 40 80
SCALE IN FEET