


RTE.	SECTION	COUNTY	TOTAL SHEETS	SHEET NO.
FAI 80	(50-2)HBR	LA SALLE	460	77
STA. 653+75		TO STA. 663+50		
FED. ROAD DIST. NO.	ILLINOIS	FED. AID PROJECT		

CONTRACT NO. 86603

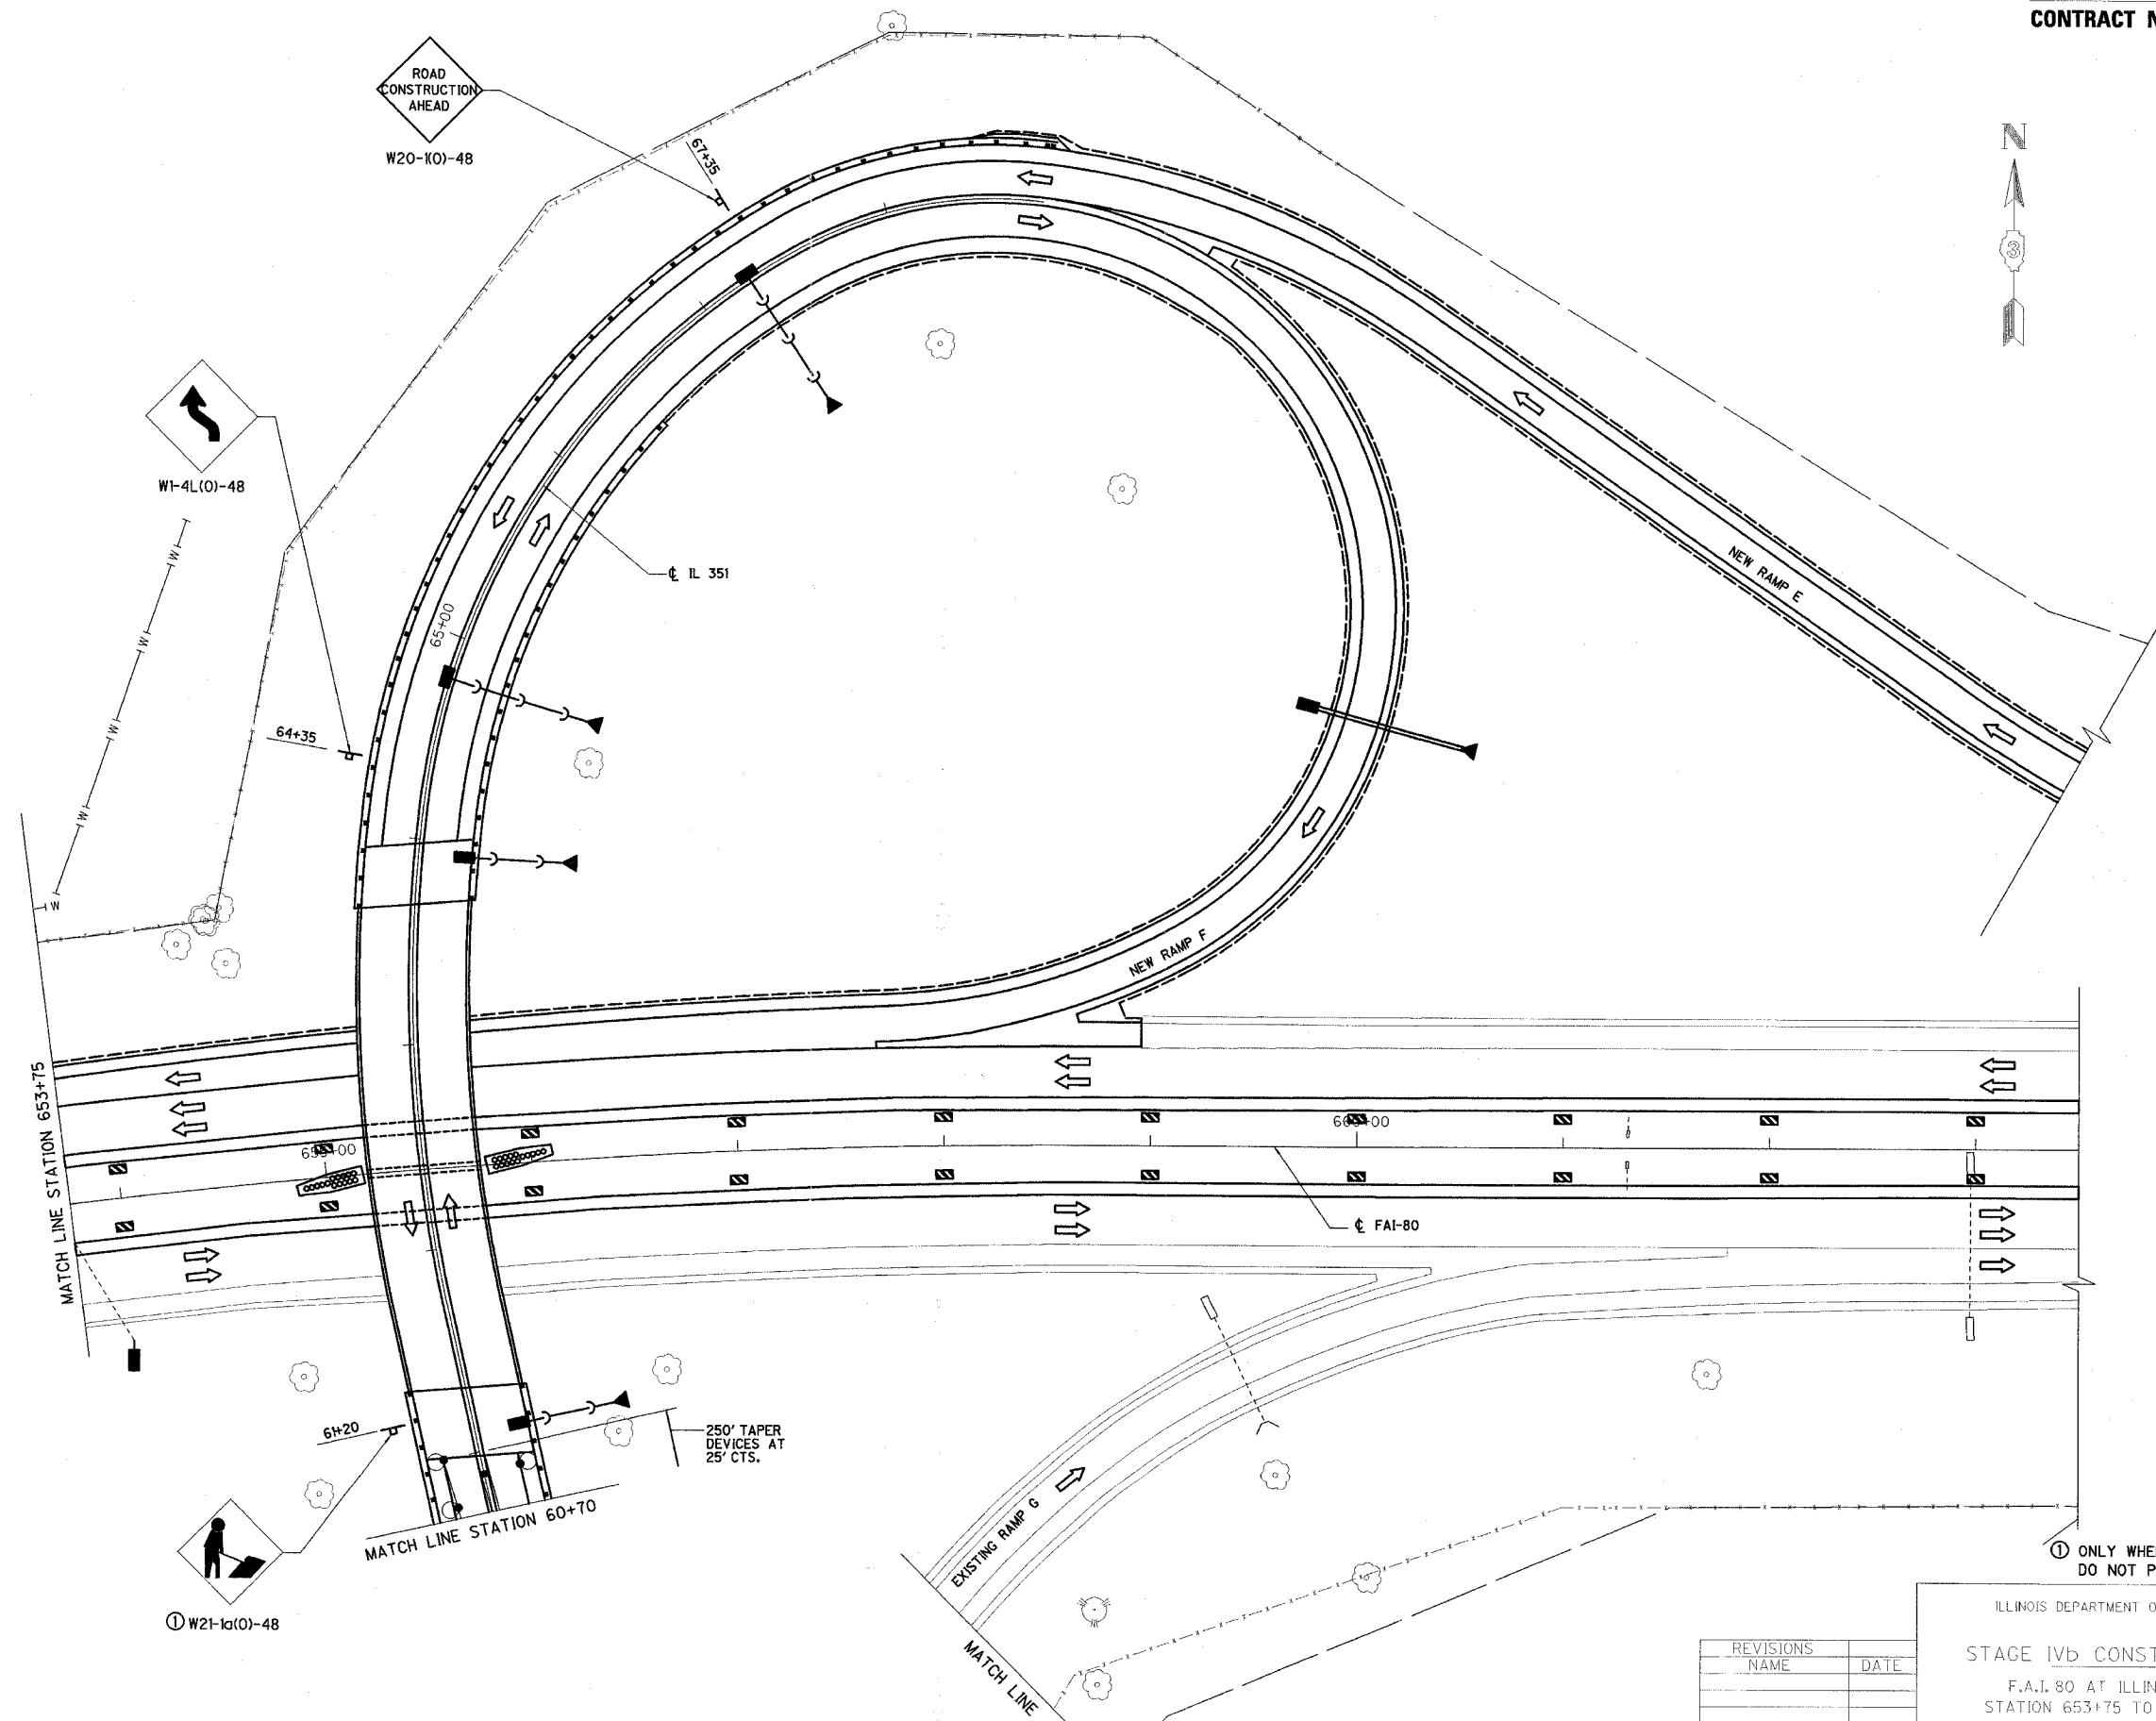


① ONLY WHEN WORKERS ARE PRESENT.
DO NOT POST MOUNT.

ILLINOIS DEPARTMENT OF TRANSPORTATION

STAGE IVb CONSTRUCTION PLAN

F.A.I. 80 AT ILLINOIS ROUTE 351
STATION 653+75 TO STATION 663+50

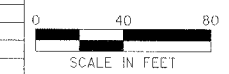

DATE: 09/04
DRAWN BY: MES
CHECKED BY: MTD

REVISIONS	NAME	DATE

① W21-1a(O)-48