


RTE.	SECTION	COUNTY	TOTAL SHEETS	SHEET NO.
FA80	(50-2)HBR	LA SALLE	460	90
STA.	TO STA.			
FED. ROAD DIST. NO.	ILLINOIS FED. AID PROJECT			

CONTRACT NO. 86603

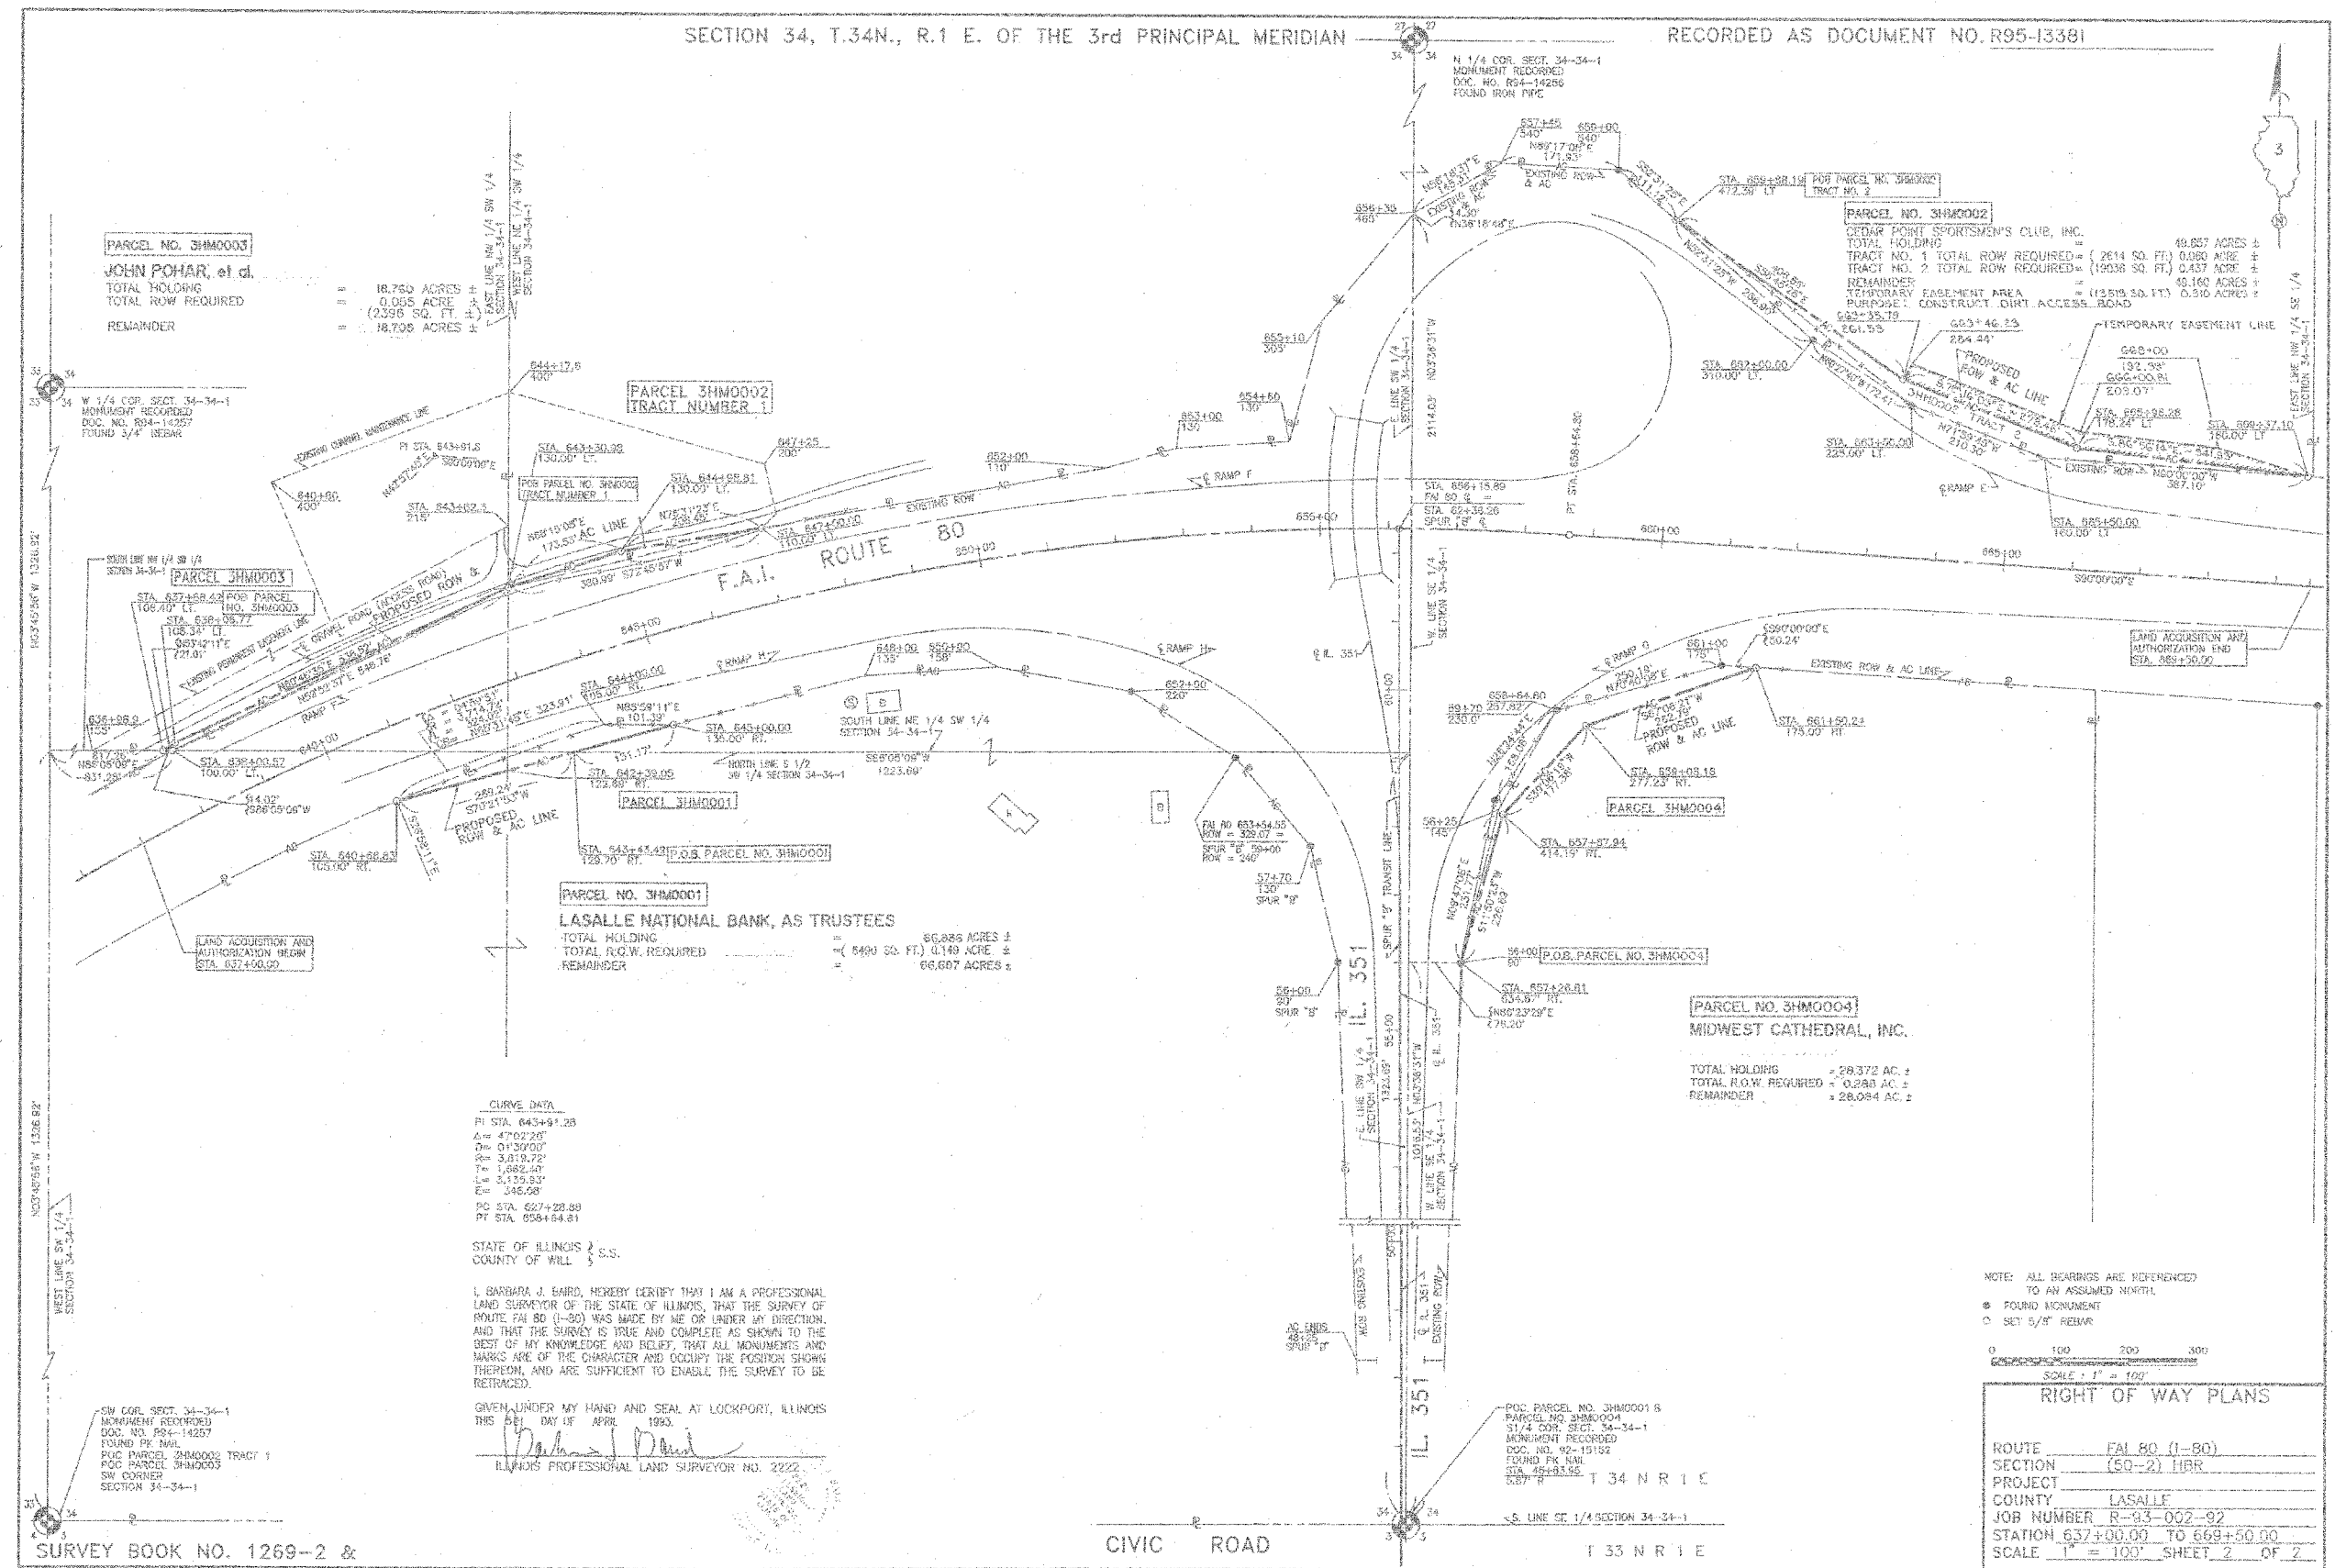

SURVEY BOOK NO. 1269-2 &

CIVIC ROAD

T 33 N R 1 E