


RTE.	SECTION	COUNTY	TOTAL SHEETS	SHEET NO.
FAIRB	150-2HBR	LA SALLE	460	97
STA. 643+00		TO STA. 653+75		
FED. ROAD DIST. NO.	ILLINOIS	FED. AID PROJECT		

CONTRACT NO. 86603

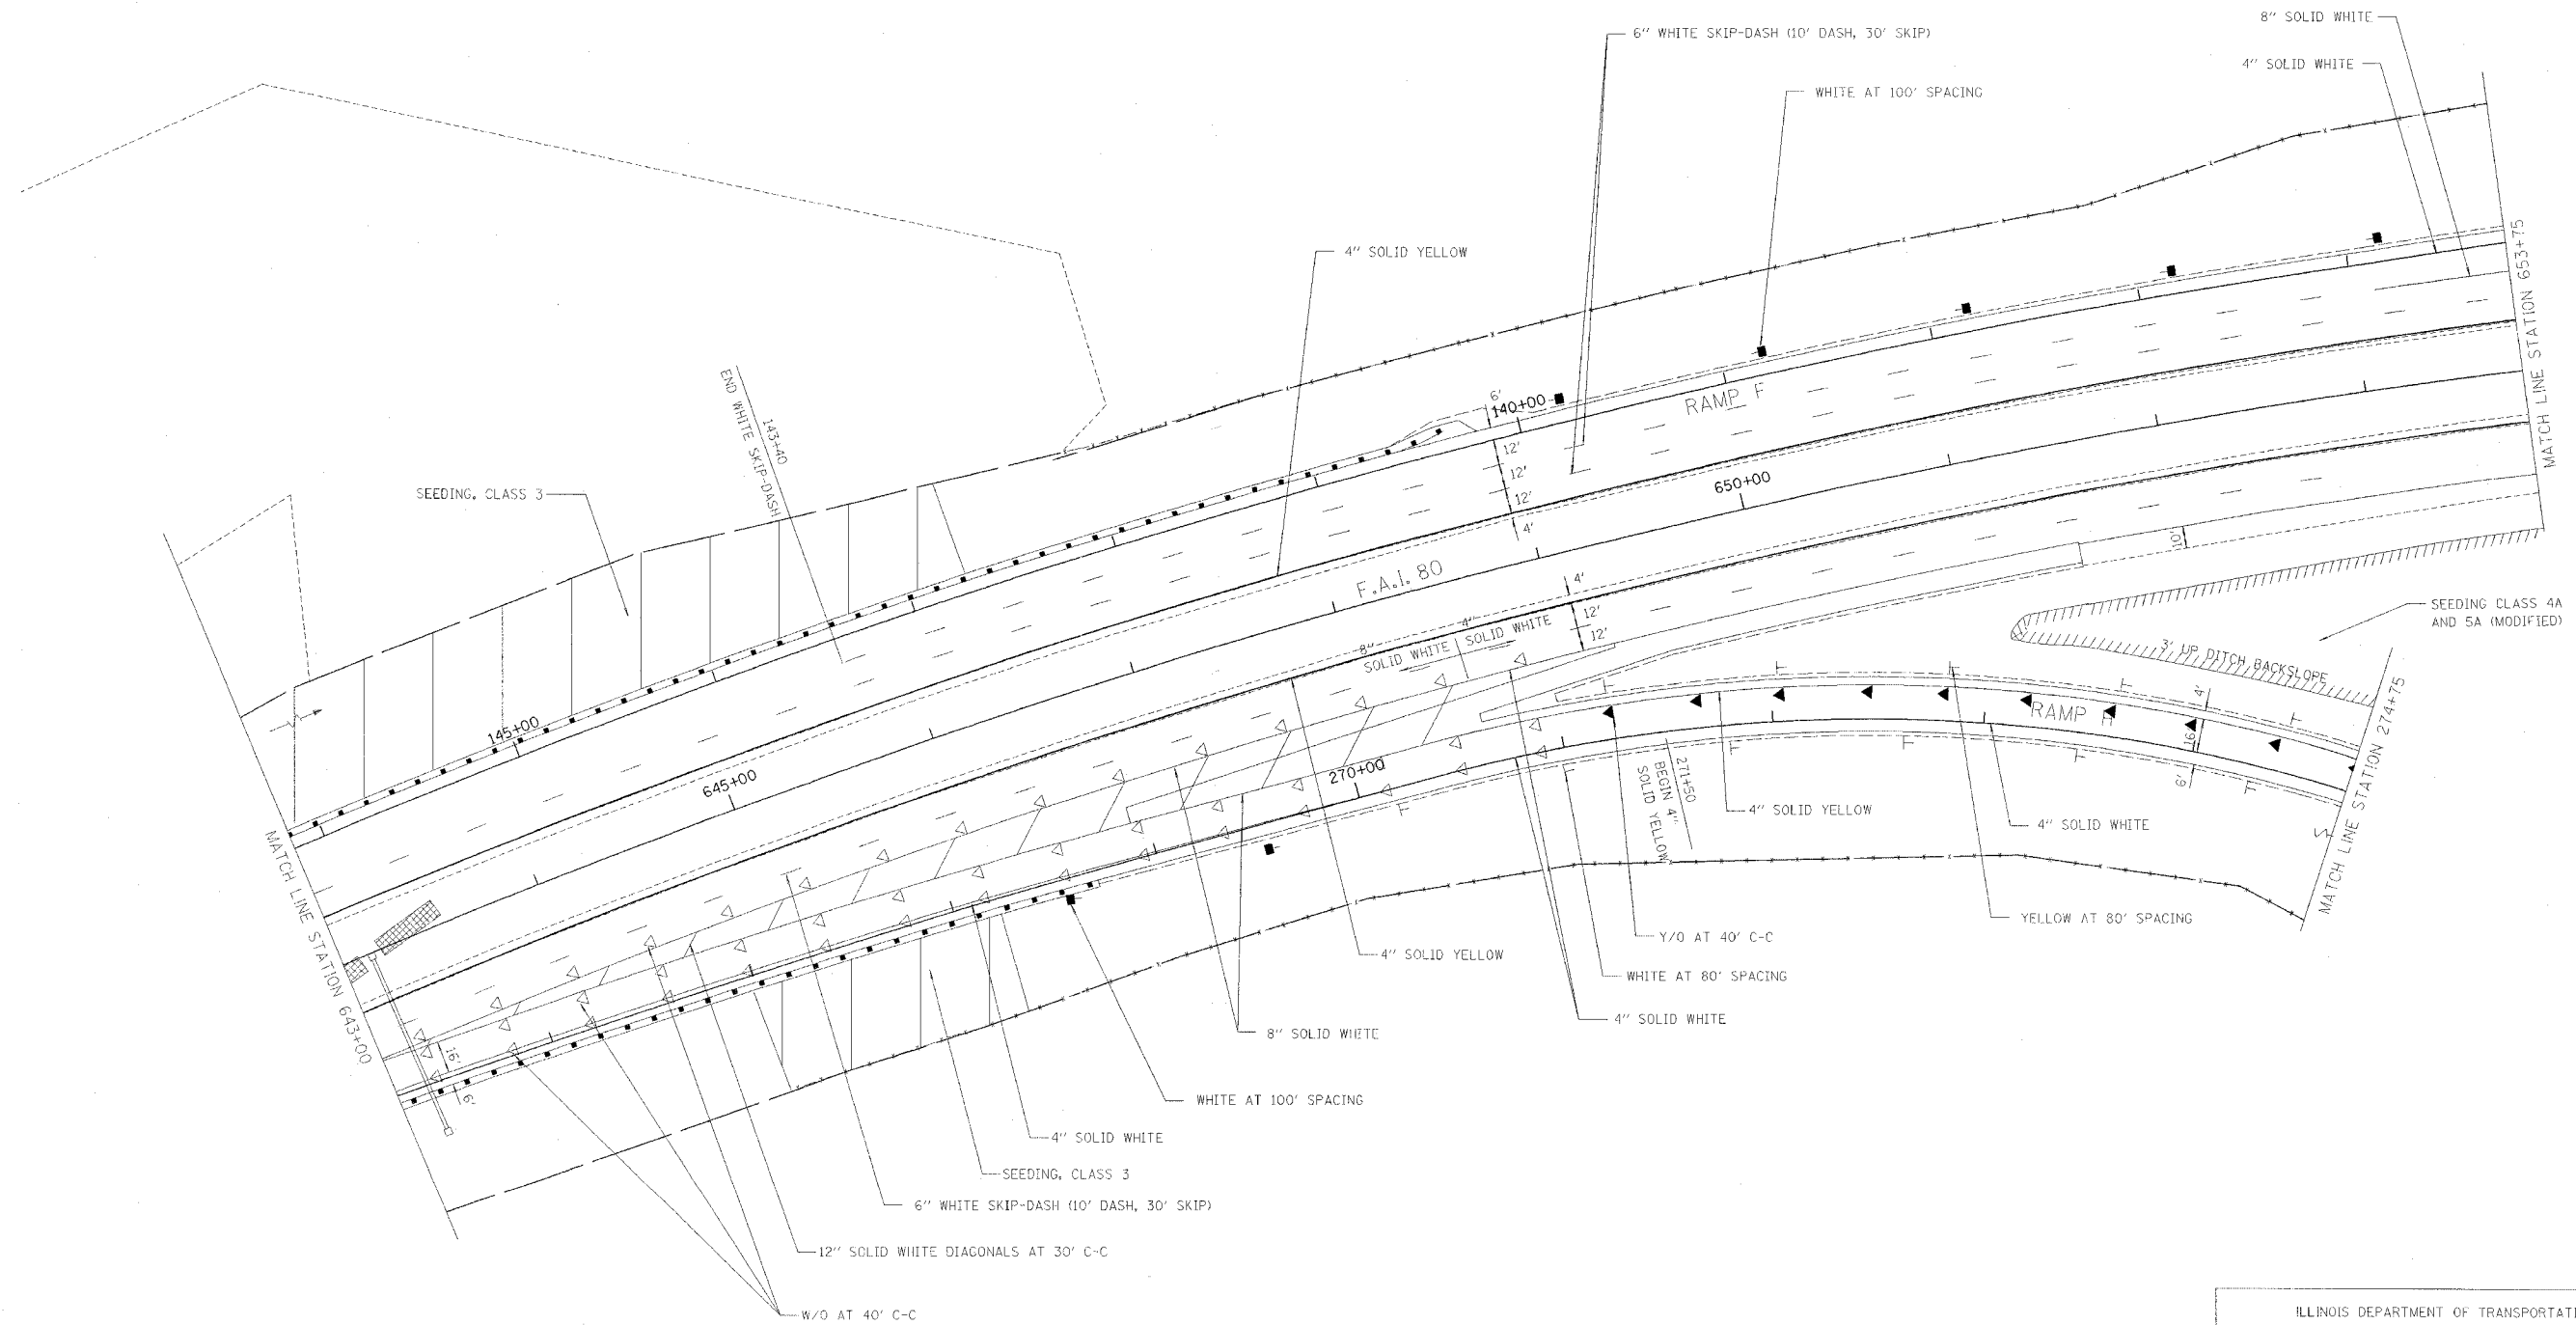

REVISIONS	NAME	DATE

ILLINOIS DEPARTMENT OF TRANSPORTATION
PAVEMENT MARKING & LANDSCAPING PLAN
 F.A.I. 80 AT ILLINOIS ROUTE 351
 STATION 643+00 TO STATION 653+75

DATE: 09/04
 DRAWN BY: MFS
 CHECKED BY: MTD

0 40 80
 SCALE IN FEET