
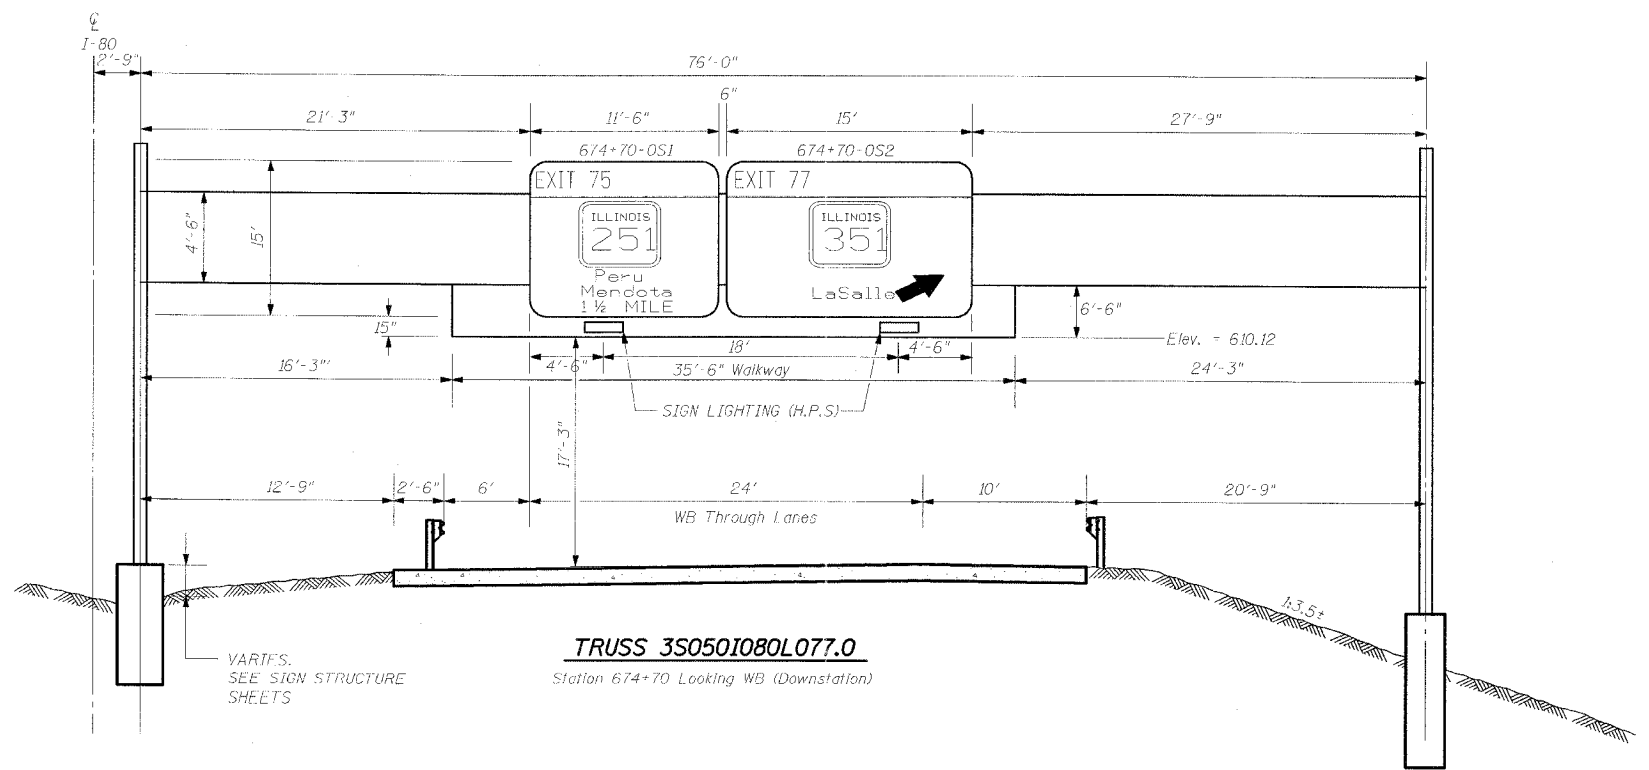


RTE.	SECTION	COUNTY	TOTAL SHEETS	SHEET NO.
FA180	(50-2)HBR	LA SALLE	460	114
STA.		TO STA.		
FED. ROAD DIST. NO.		ILLINOIS FED. AID PROJECT		

CONTRACT NO. 86603

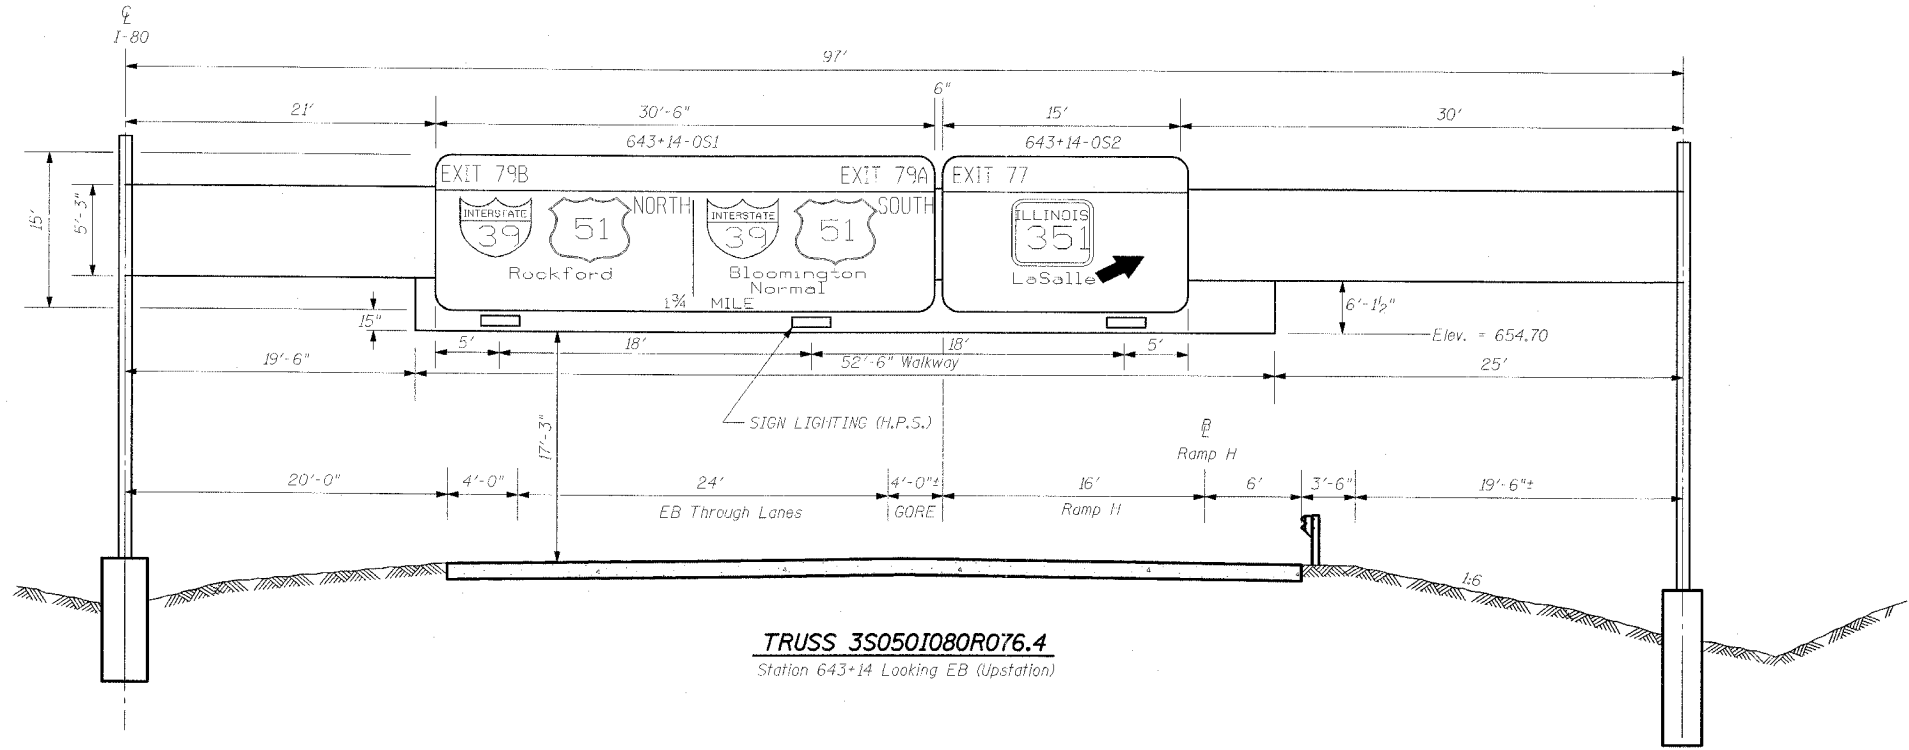

REVISIONS	NAME

ILLINOIS DEPARTMENT OF TRANSPORTATION

OVERHEAD SIGN PANEL LAYOUT
 3S050I080R076.4, STATION 643+14
 3S050I080L077.0, STATION 674+70

SCALE: NONE DRAWN BY: JDK
 DATE: 09/04 CHECKED BY: MTD