


Notes: Space reinforcement in cap to miss anchor bolts.
 Pour steps monolithically with cap.
 Reinforcement bars designated (E) shall be epoxy coated.
 For bar splicers details, see sheet 32 of 35.
 For anchor bolt details, see sheet 23 of 35.
 Bars indicated thus 20 x 3-#5 etc. indicates 20 lines of bars with 3 lengths per line.
 For Sections A-A, B-B, C-C & E-E, see sheet 31 of 35.

STATE OF ILLINOIS
 DEPARTMENT OF TRANSPORTATION

ROUTE NO.	SECTION	COUNTY	SHEET NO.	SHEET NO. 30
F.A.I. 80	(50-2) HBR	LaSALLE	172	35 SHEETS
FED. ROAD DIST. NO. 7	ILLINOIS	FED. AID PROJECT-		

Contract No. 86603

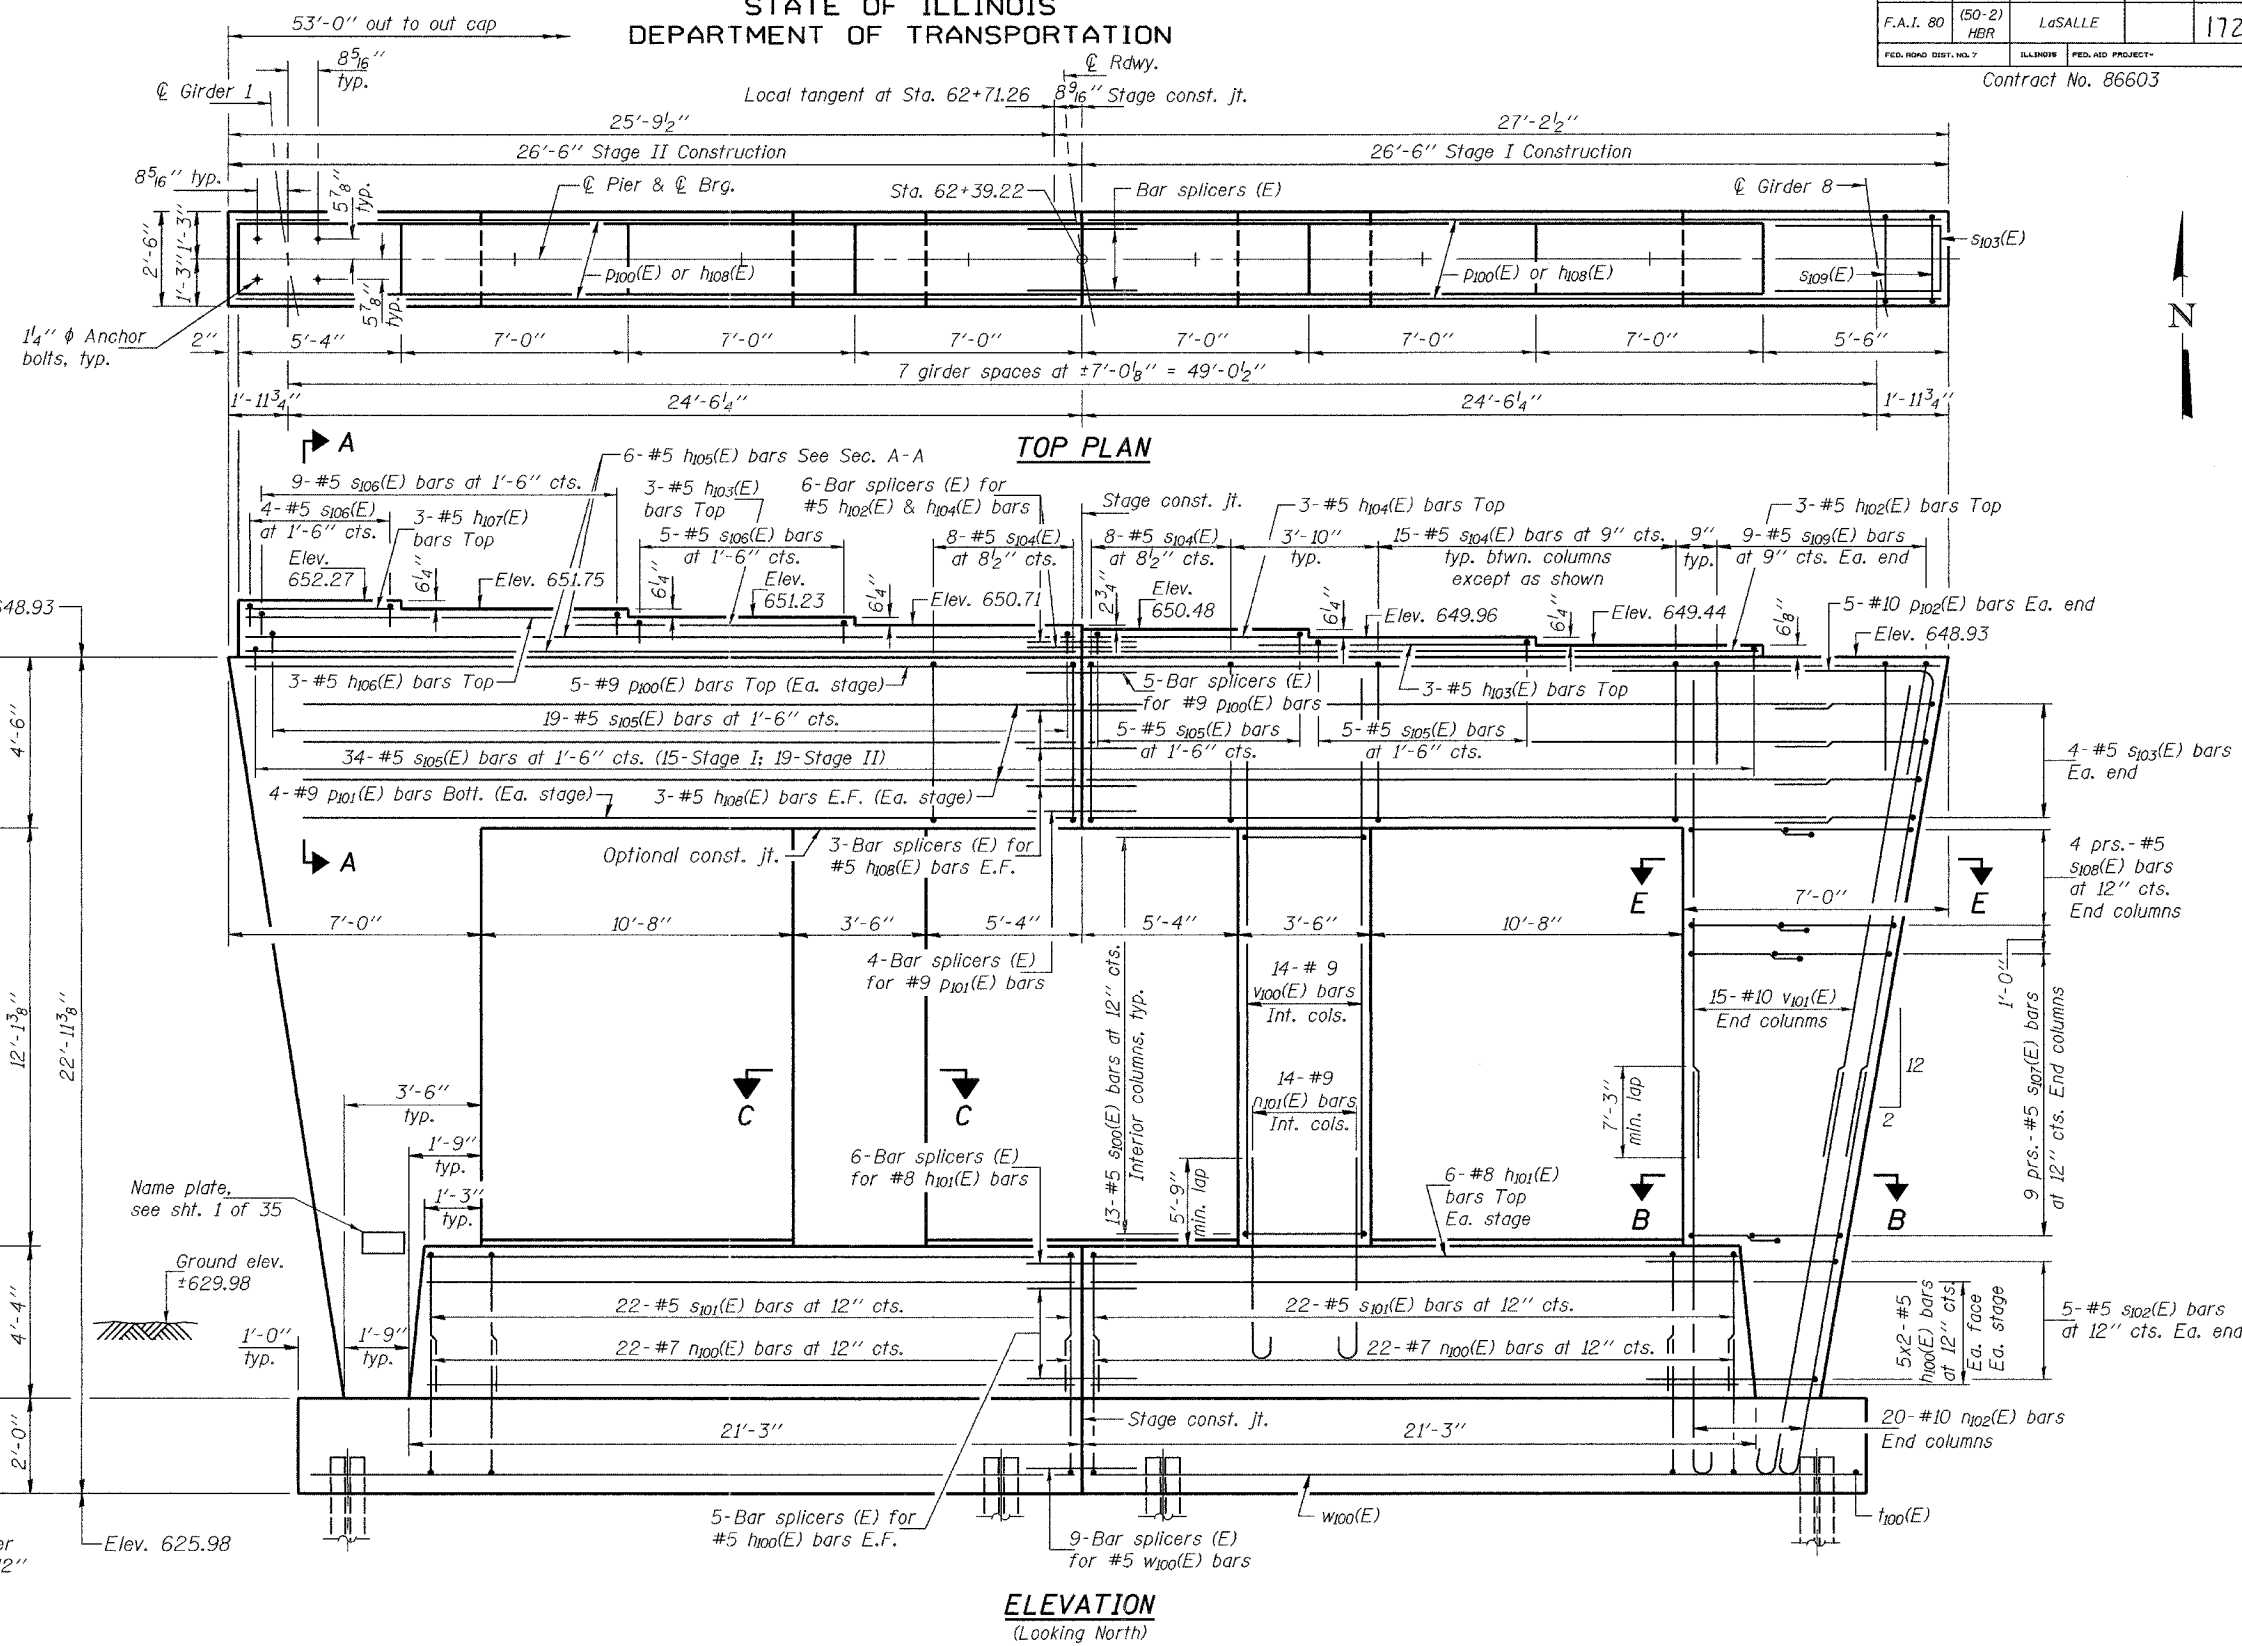

ELEVATION
 (Looking North)

END VIEW

TOP PLAN

DESIGNED	CME
CHECKED	RLM
DRAWN	h.t. parsons
CHECKED	CME/RLM

Nov. 29, 2004
 EXAMINED *Thomas J. Demagala*
 ENGINEER OF BRIDGE DESIGN
 PASSED *Ralph E. Anderson*
 ENGINEER OF BRIDGES AND STRUCTURES

MIN. BAR LAPS
 #5 bars = 2'-2"
 #9 bars = 5'-9"
 #10 bars = 7'-3"

PIER
 F.A.I. RT. 80 - SEC. (50-2)HBR
 LaSALLE COUNTY
 STATION 62+39.22
 STRUCTURE NO. 050-0230