


P. & L. NO.	SECTION	COUNTY	TOTAL SHEETS	SHEET NO.
80	150-2HBR	LA SALLE	460	179
STA.	TO STA.			
FED. ROAD DIST. NO.	CLASS.	FED. AID PROJECT		


CONTRACT NO. 86603

3-50

DATE	BY	CHECKED	APPROVED

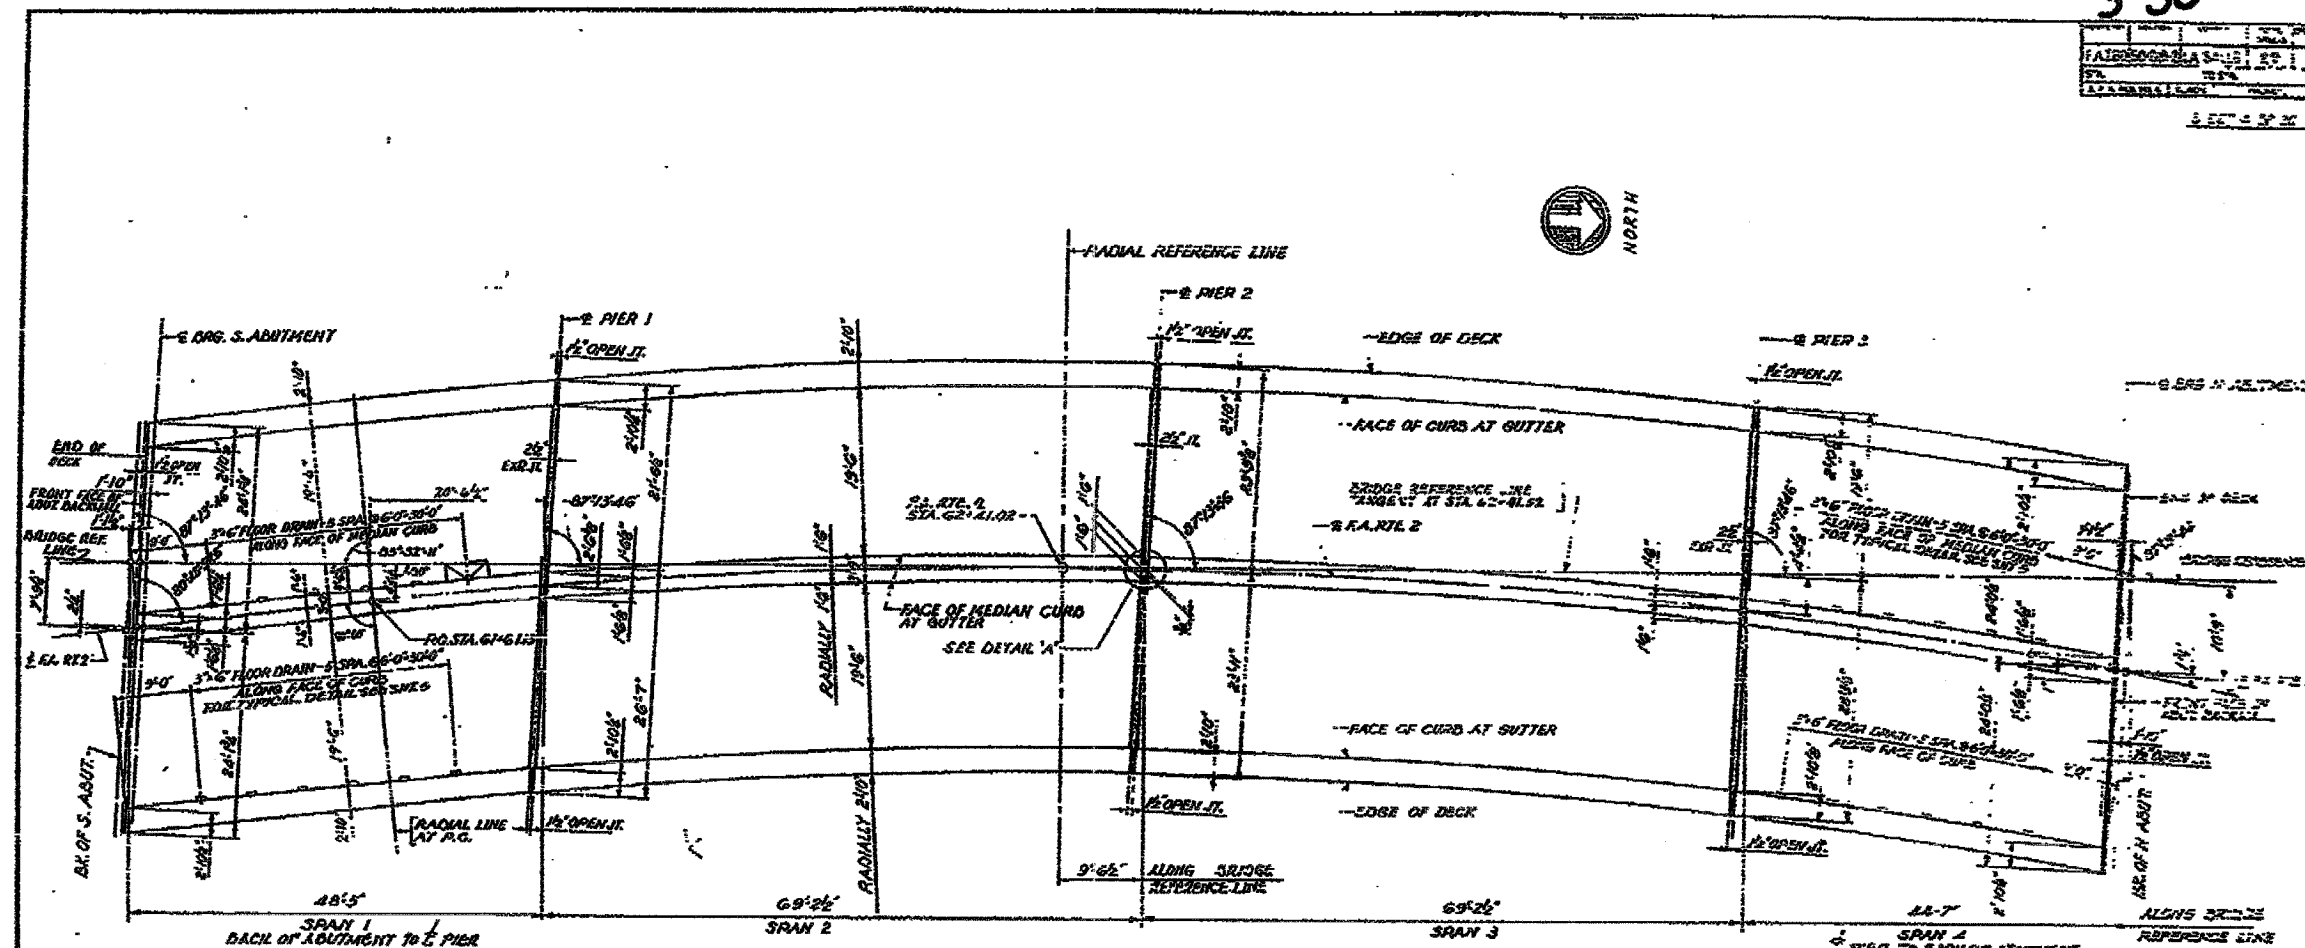

SCHEMATIC PLAN
SCALE: 1/4"=1'-0"

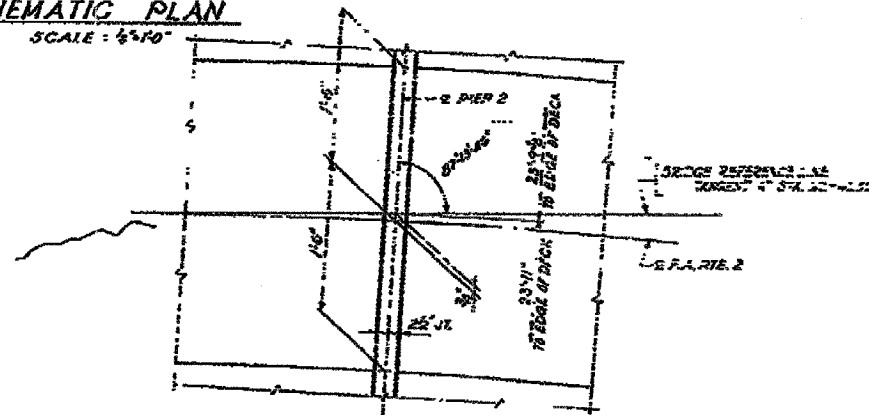

DETAIL 'A'
SCALE: 1/2"=1'-0"

ALFRED BONEGH & ASSOCIATES CONSULTING ENGINEERS
10 SOUTH WASHBURN AVENUE 255 CHICAGO, ILL. 60606

SCHEMATIC PLAN
SCALE 1/4"=1'-0"
P.A. ROUTE 2 ST. 74.00+00 TO 74.00+00
PIER 2 & 3
PROJECT
SECTION 80
LA SALLE COUNTY
DIST. ON 86603

* DATE-TIME *
* DGN-SPEC *