


F.A. DIST.	SECTION	COUNTY	TOTAL SHEETS	SHEET NO.
80	150-2IMBR	LA SALLE	460	183
STA.	TO STA.			
FED. ROAD DIST. NO.	ALIGNED	FED. AID PROJECT		

CONTRACT NO. 86603

3-50

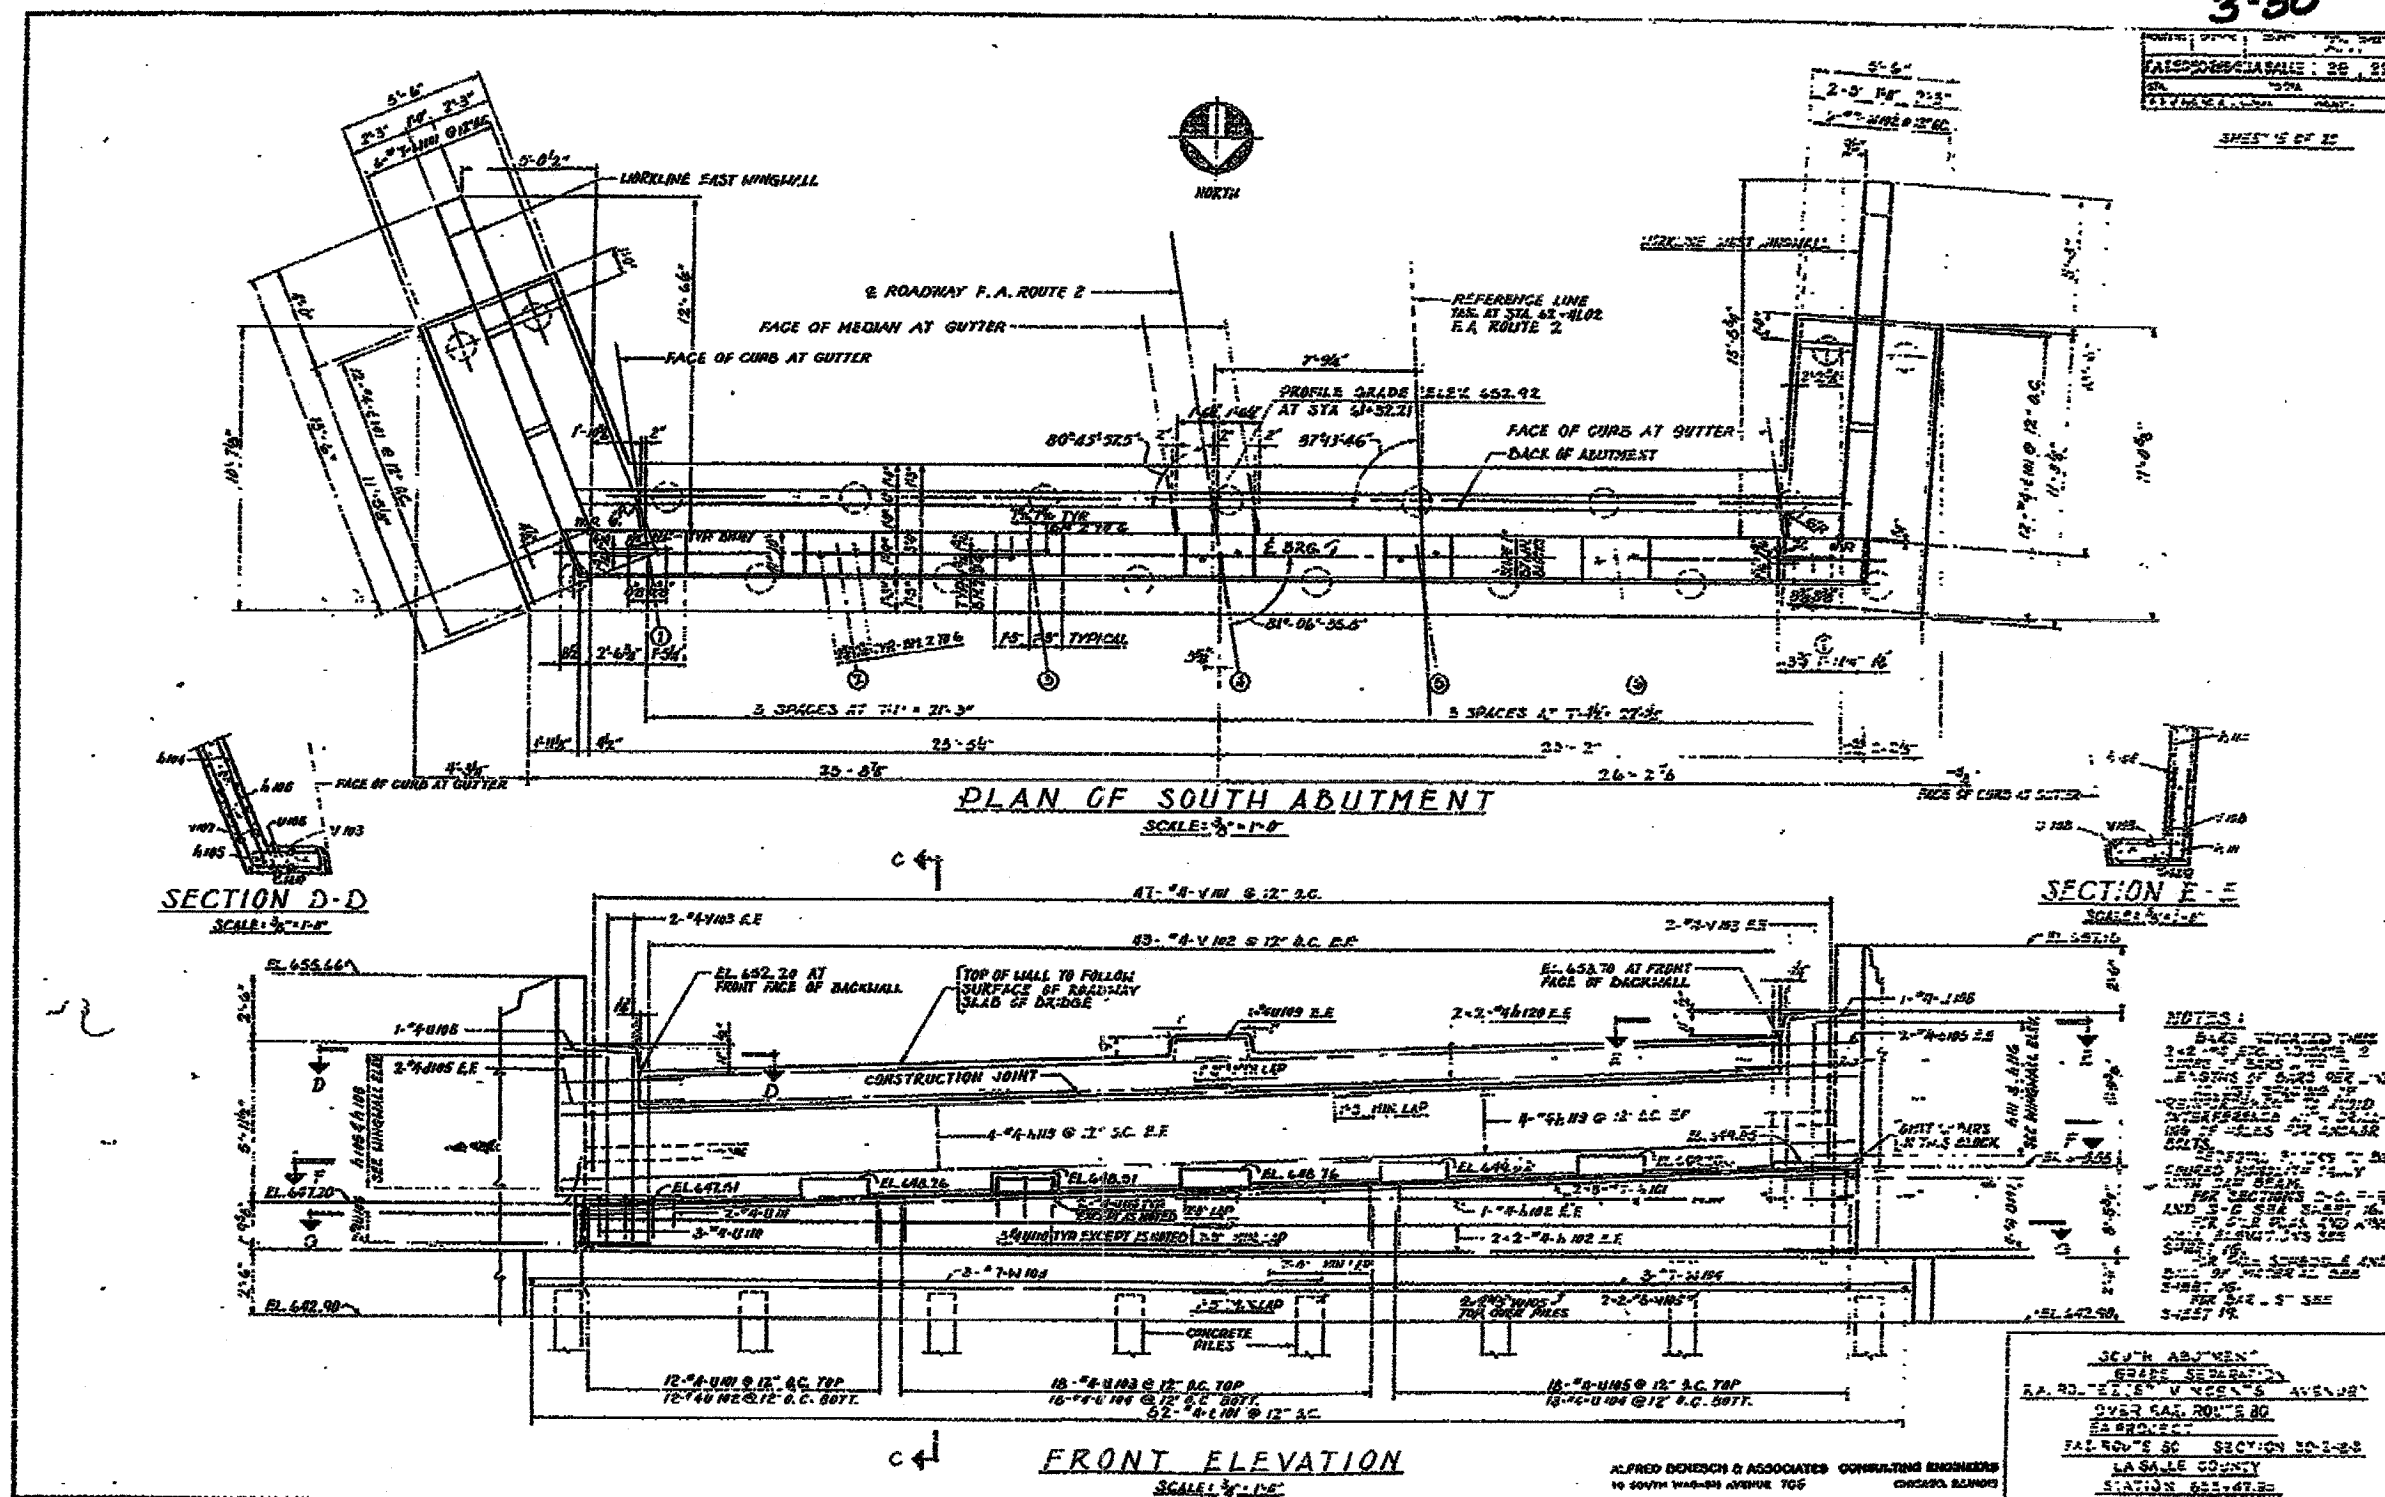

\*DATE-TIME\*

FOR INFORMATION ONLY

EXISTING BRIDGE PLANS