


| | | | | |
|-----------------------|----------|-------------------|--------------|-----------|
| ROUTE NO. | SECTION | COUNTY | TOTAL SHEETS | SHEET NO. |
| FA.I. 80 (50-2)HBR | LA SALLE | 460 | 190 | |
| STA 66+00 | | TO STA 68+76.6 | | |
| FED. ROAD DIST. NO. 3 | ILLINOIS | FED. AID PROJECT- | | |

CONTRACT NO. 86603

| | |
|------|----|
| DATE | BY |
| | |
| DATE | BY |
| | |
| DATE | BY |
| | |

| | |
|------|----|
| DATE | BY |
| | |
| DATE | BY |
| | |
| DATE | BY |
| | |

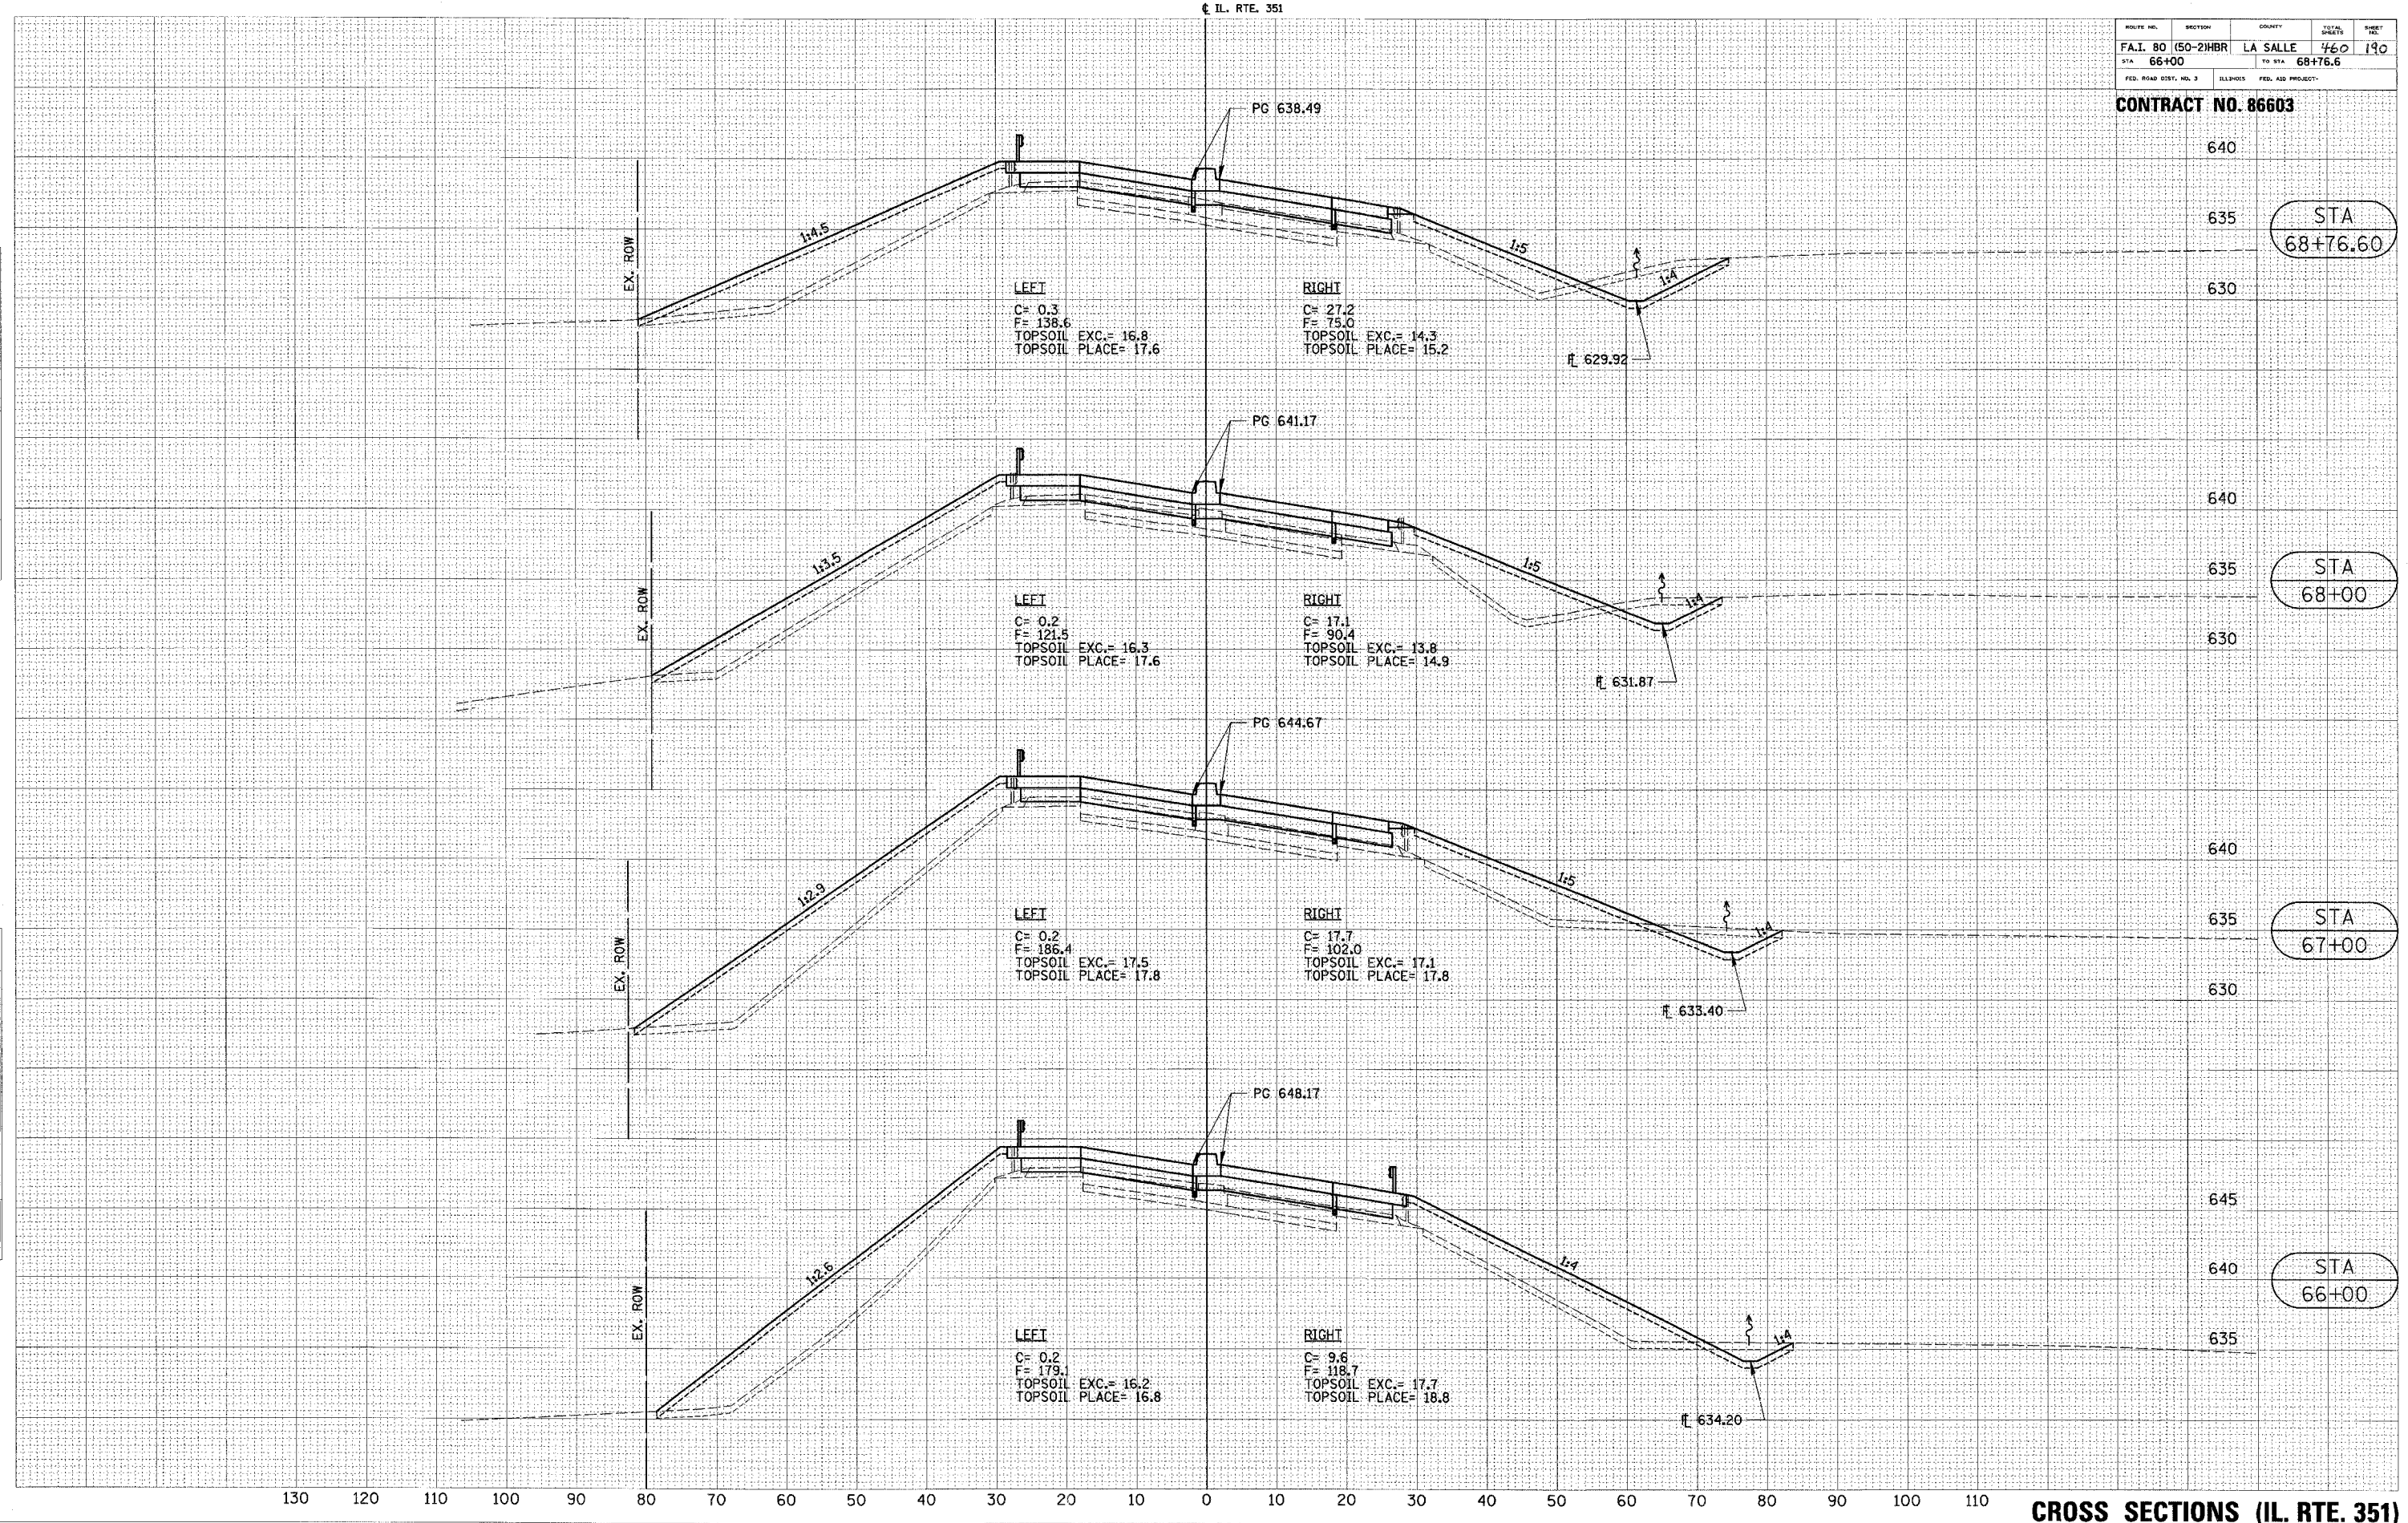

LEFT
C= 0.3
F= 138.6
TOPSOIL EXC.= 16.8
TOPSOIL PLACE= 17.6

RIGHT
C= 27.2
F= 75.0
TOPSOIL EXC.= 14.3
TOPSOIL PLACE= 15.2

LEFT
C= 0.2
F= 121.5
TOPSOIL EXC.= 16.3
TOPSOIL PLACE= 17.6

RIGHT
C= 17.1
F= 90.4
TOPSOIL EXC.= 13.8
TOPSOIL PLACE= 14.9

LEFT
C= 0.2
F= 186.4
TOPSOIL EXC.= 17.5
TOPSOIL PLACE= 17.8

RIGHT
C= 17.7
F= 102.0
TOPSOIL EXC.= 17.1
TOPSOIL PLACE= 17.8

LEFT
C= 0.2
F= 179.1
TOPSOIL EXC.= 16.2
TOPSOIL PLACE= 16.8

RIGHT
C= 9.6
F= 118.7
TOPSOIL EXC.= 17.7
TOPSOIL PLACE= 18.8