


ROUTE NO.	SECTION	COUNTY	TOTAL SHEET	SHEET
F.A.T. 80 (50-2)HBR	LA SALLE	LA SALLE	460	193
STA 178+00			TO STA 181+00	
FED. ROAD DIST. NO. 3	ILLINOIS	FED. AID PROJECT-		

CONTRACT NO. 86603

RAMP E

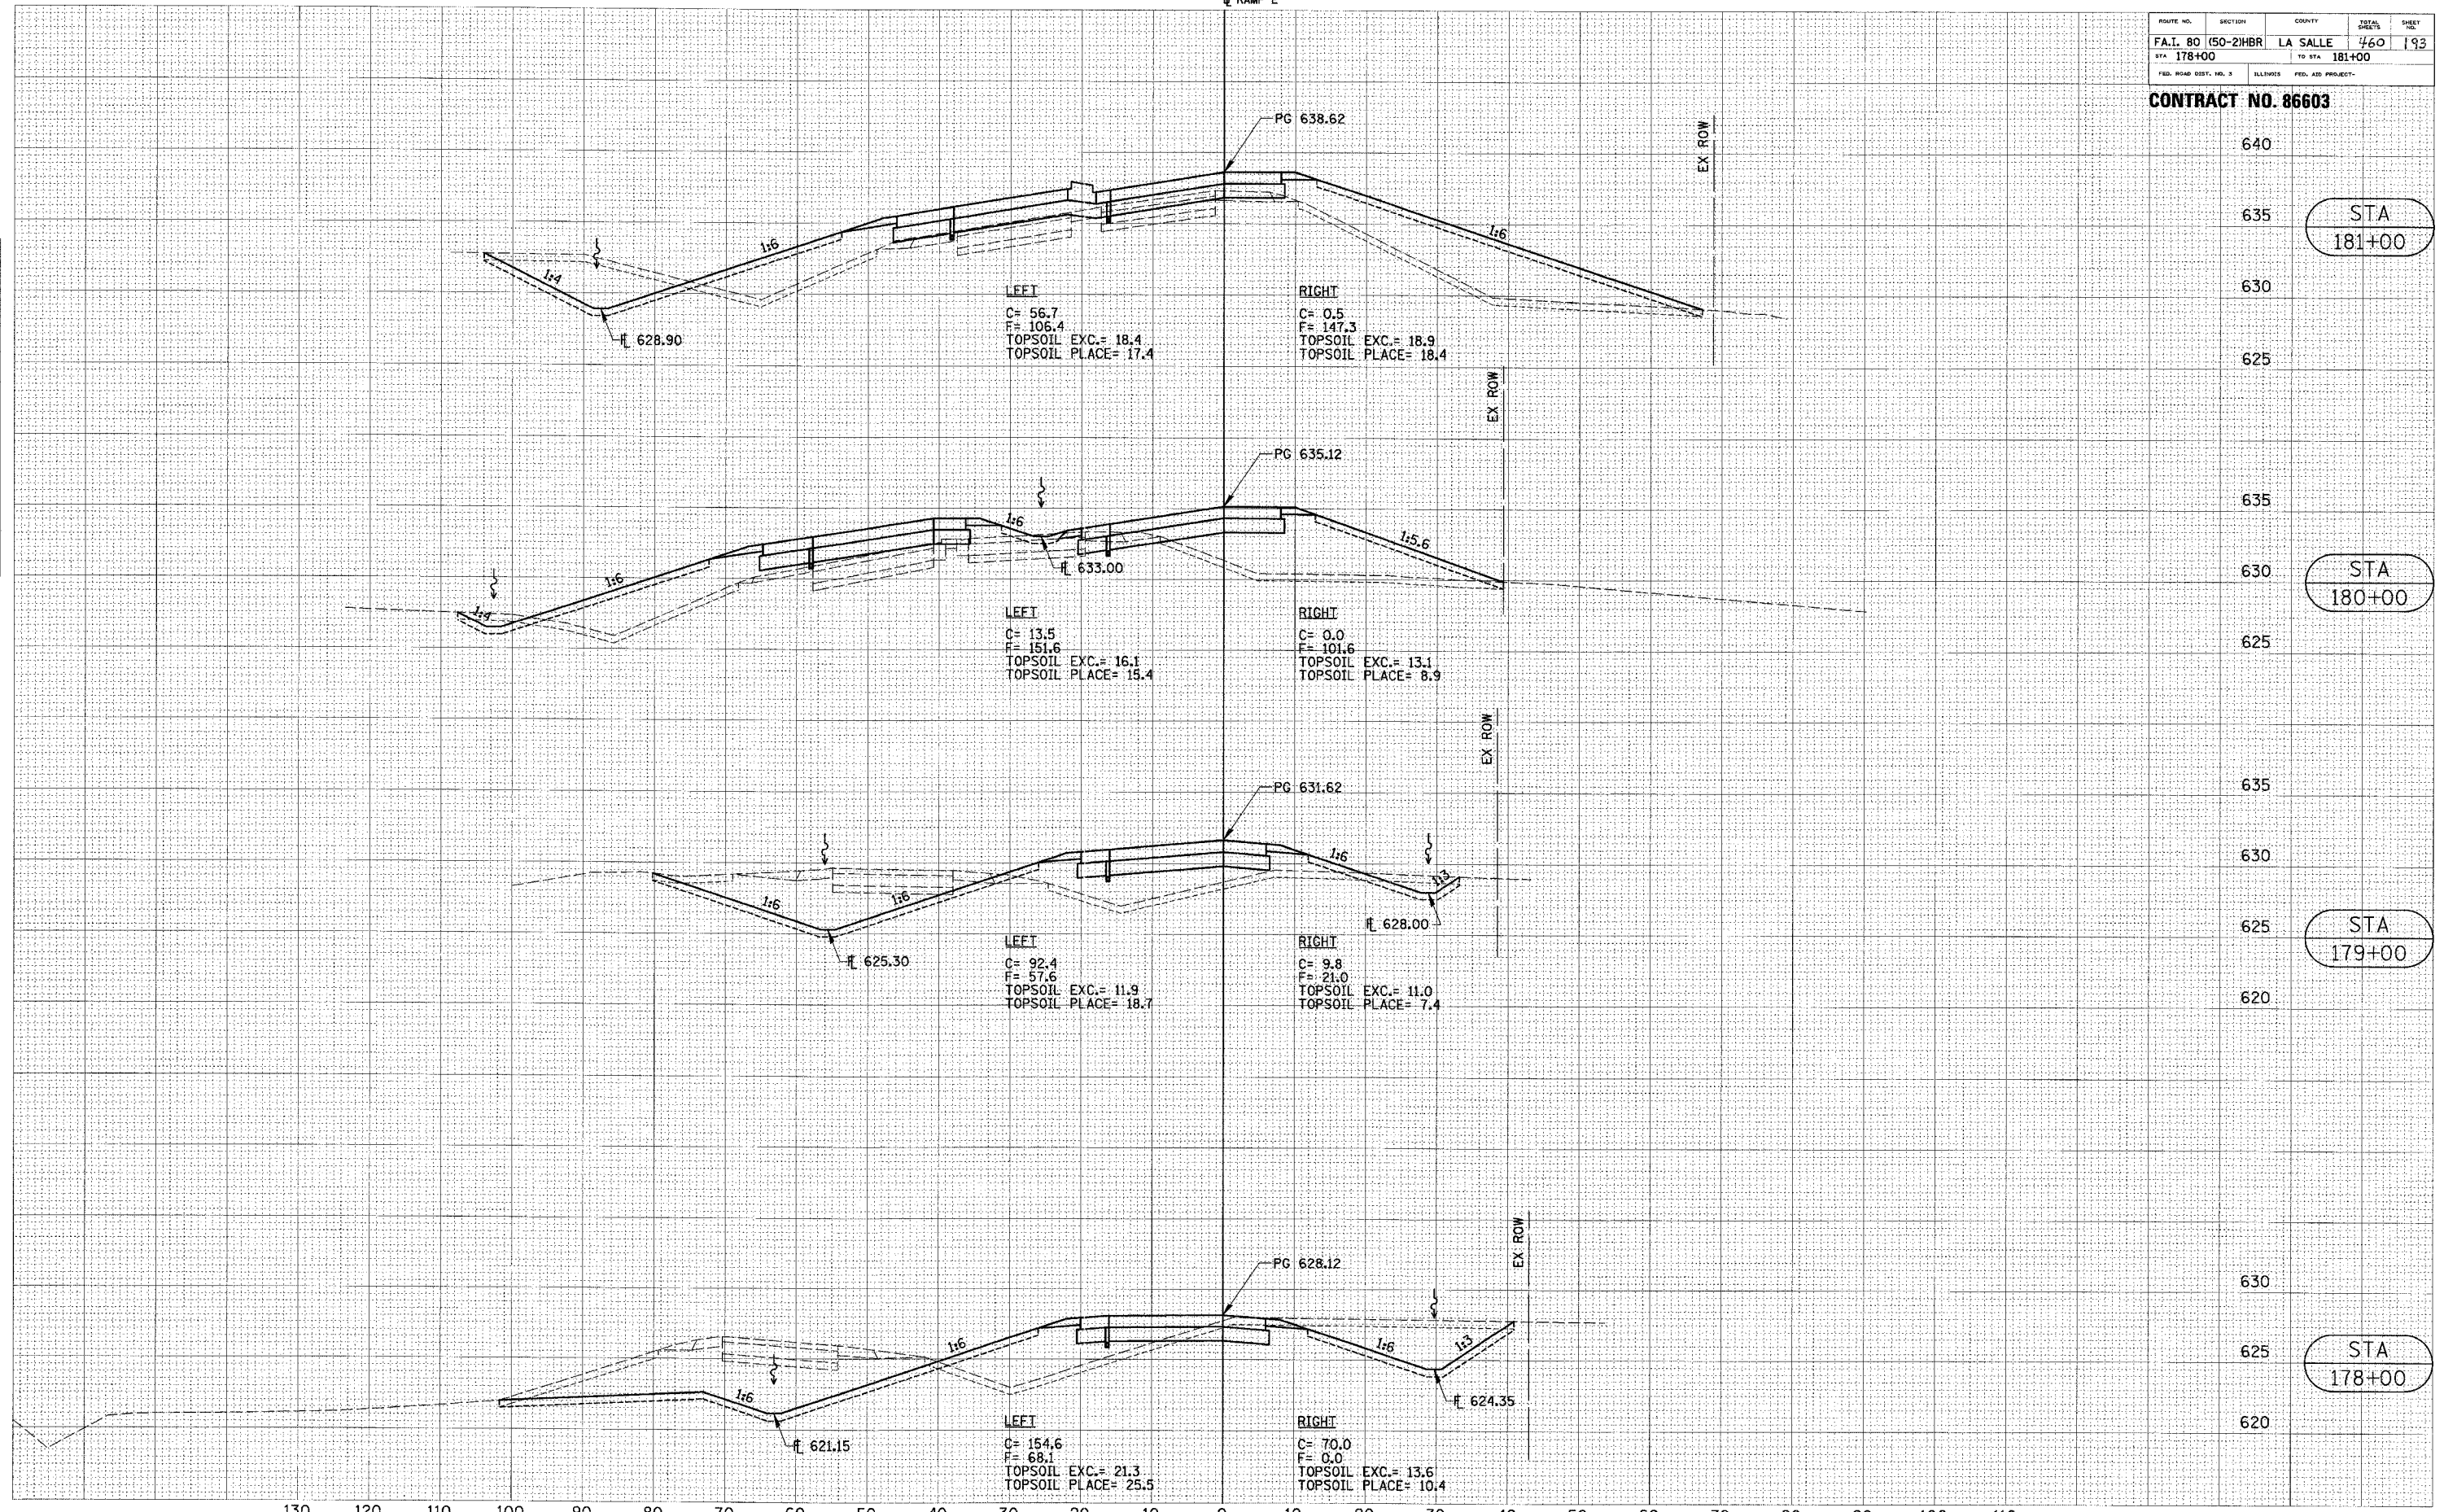

BY	DATE
SURVEYED	
TEMPLATE	
NOTE BOOK	
AREAS CHECKED	
NO.	

BY	DATE
SURVEYED	
TEMPLATE	
NOTE BOOK	
AREAS CHECKED	
NO.	

CROSS SECTIONS (RAMP E)