


ROUTE NO.	SECTION	COUNTY	TOTAL SHEETS	SHEET
FAI. 80 (50-2)HBR	LA SALLE	460	194	
STA 126+00	TO STA 129+00			
FED. ROAD DIST. NO. 3	ELLIPSES	FED. AID PROJECT-		

CONTRACT NO. 86603

RAMP F

BY	DATE
REVIEWED	
DATE	
NO.	

BY	DATE
REVIEWED	
DATE	
NO.	

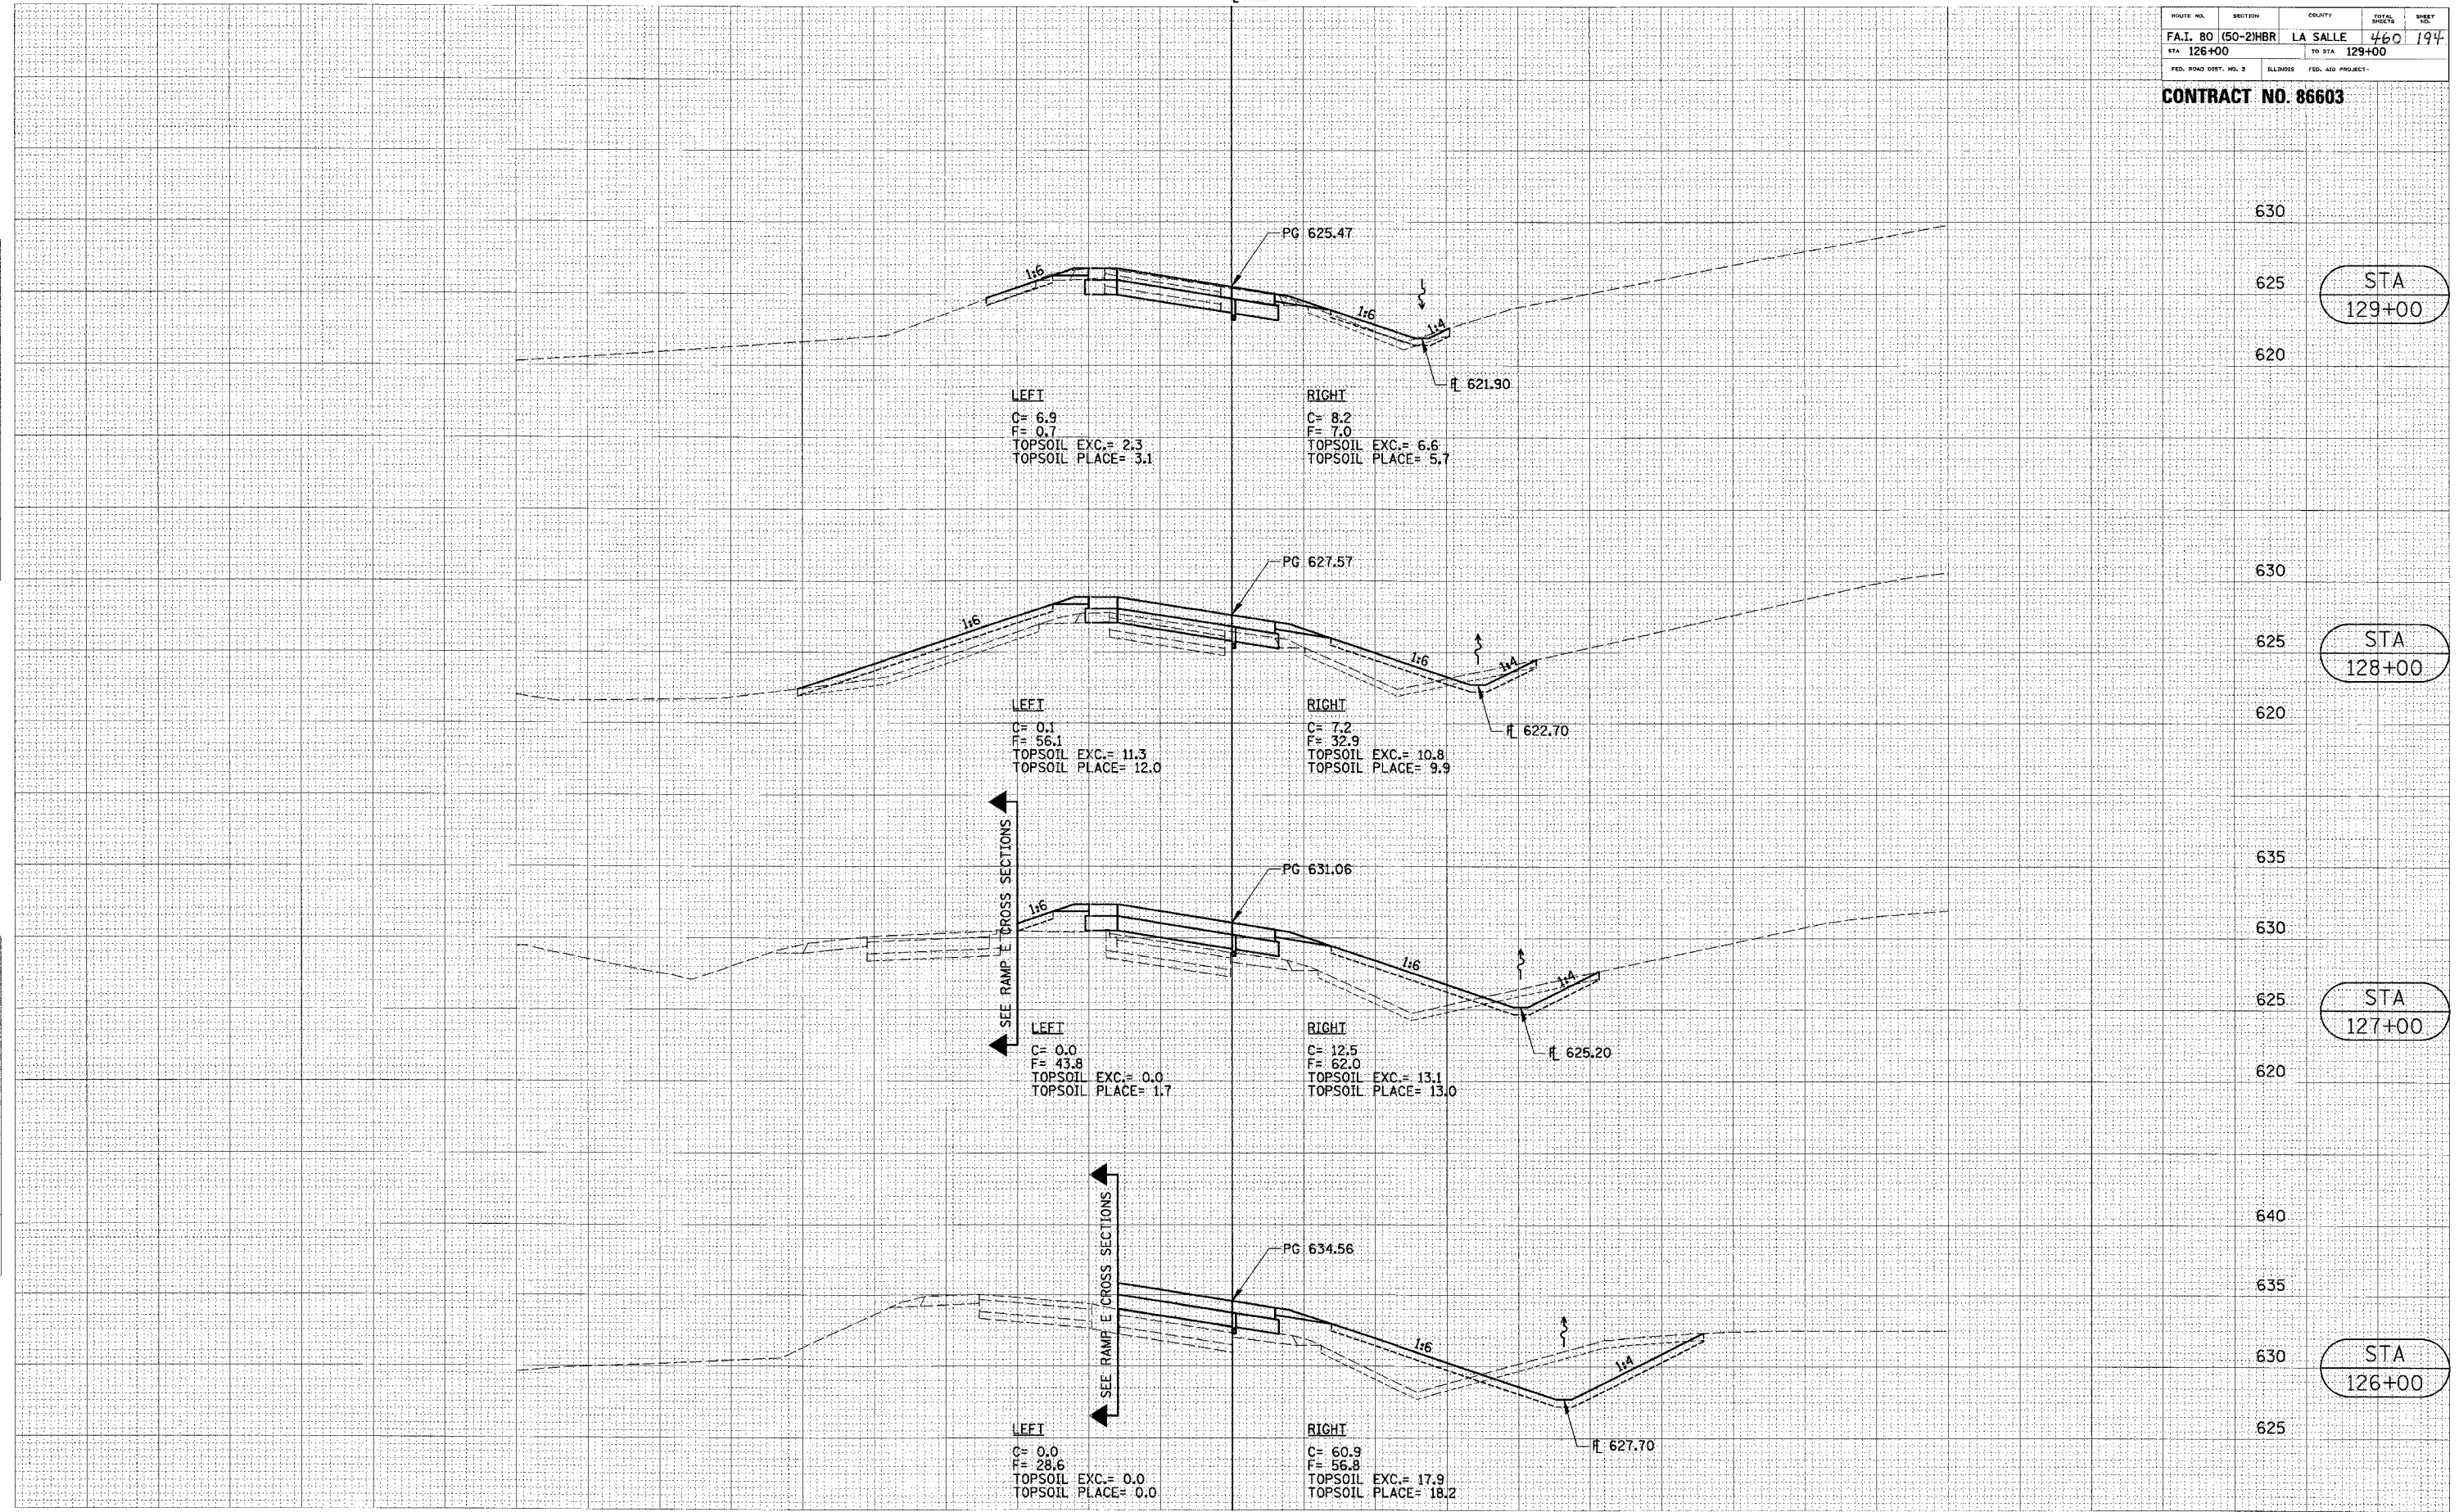

CROSS SECTIONS (RAMP F)