


ROUTE NO.	SECTION	COUNTY	TOTAL SHEETS	SHEET NO.
FA.I. 80	(50-2)HBR	LA SALLE	460	197
STA 138+00		TO STA 141+00		
FED. ROAD DIST. NO. 3	ILLINOIS	FED. AID PROJECT		

CONTRACT NO. 86603

RAMP F

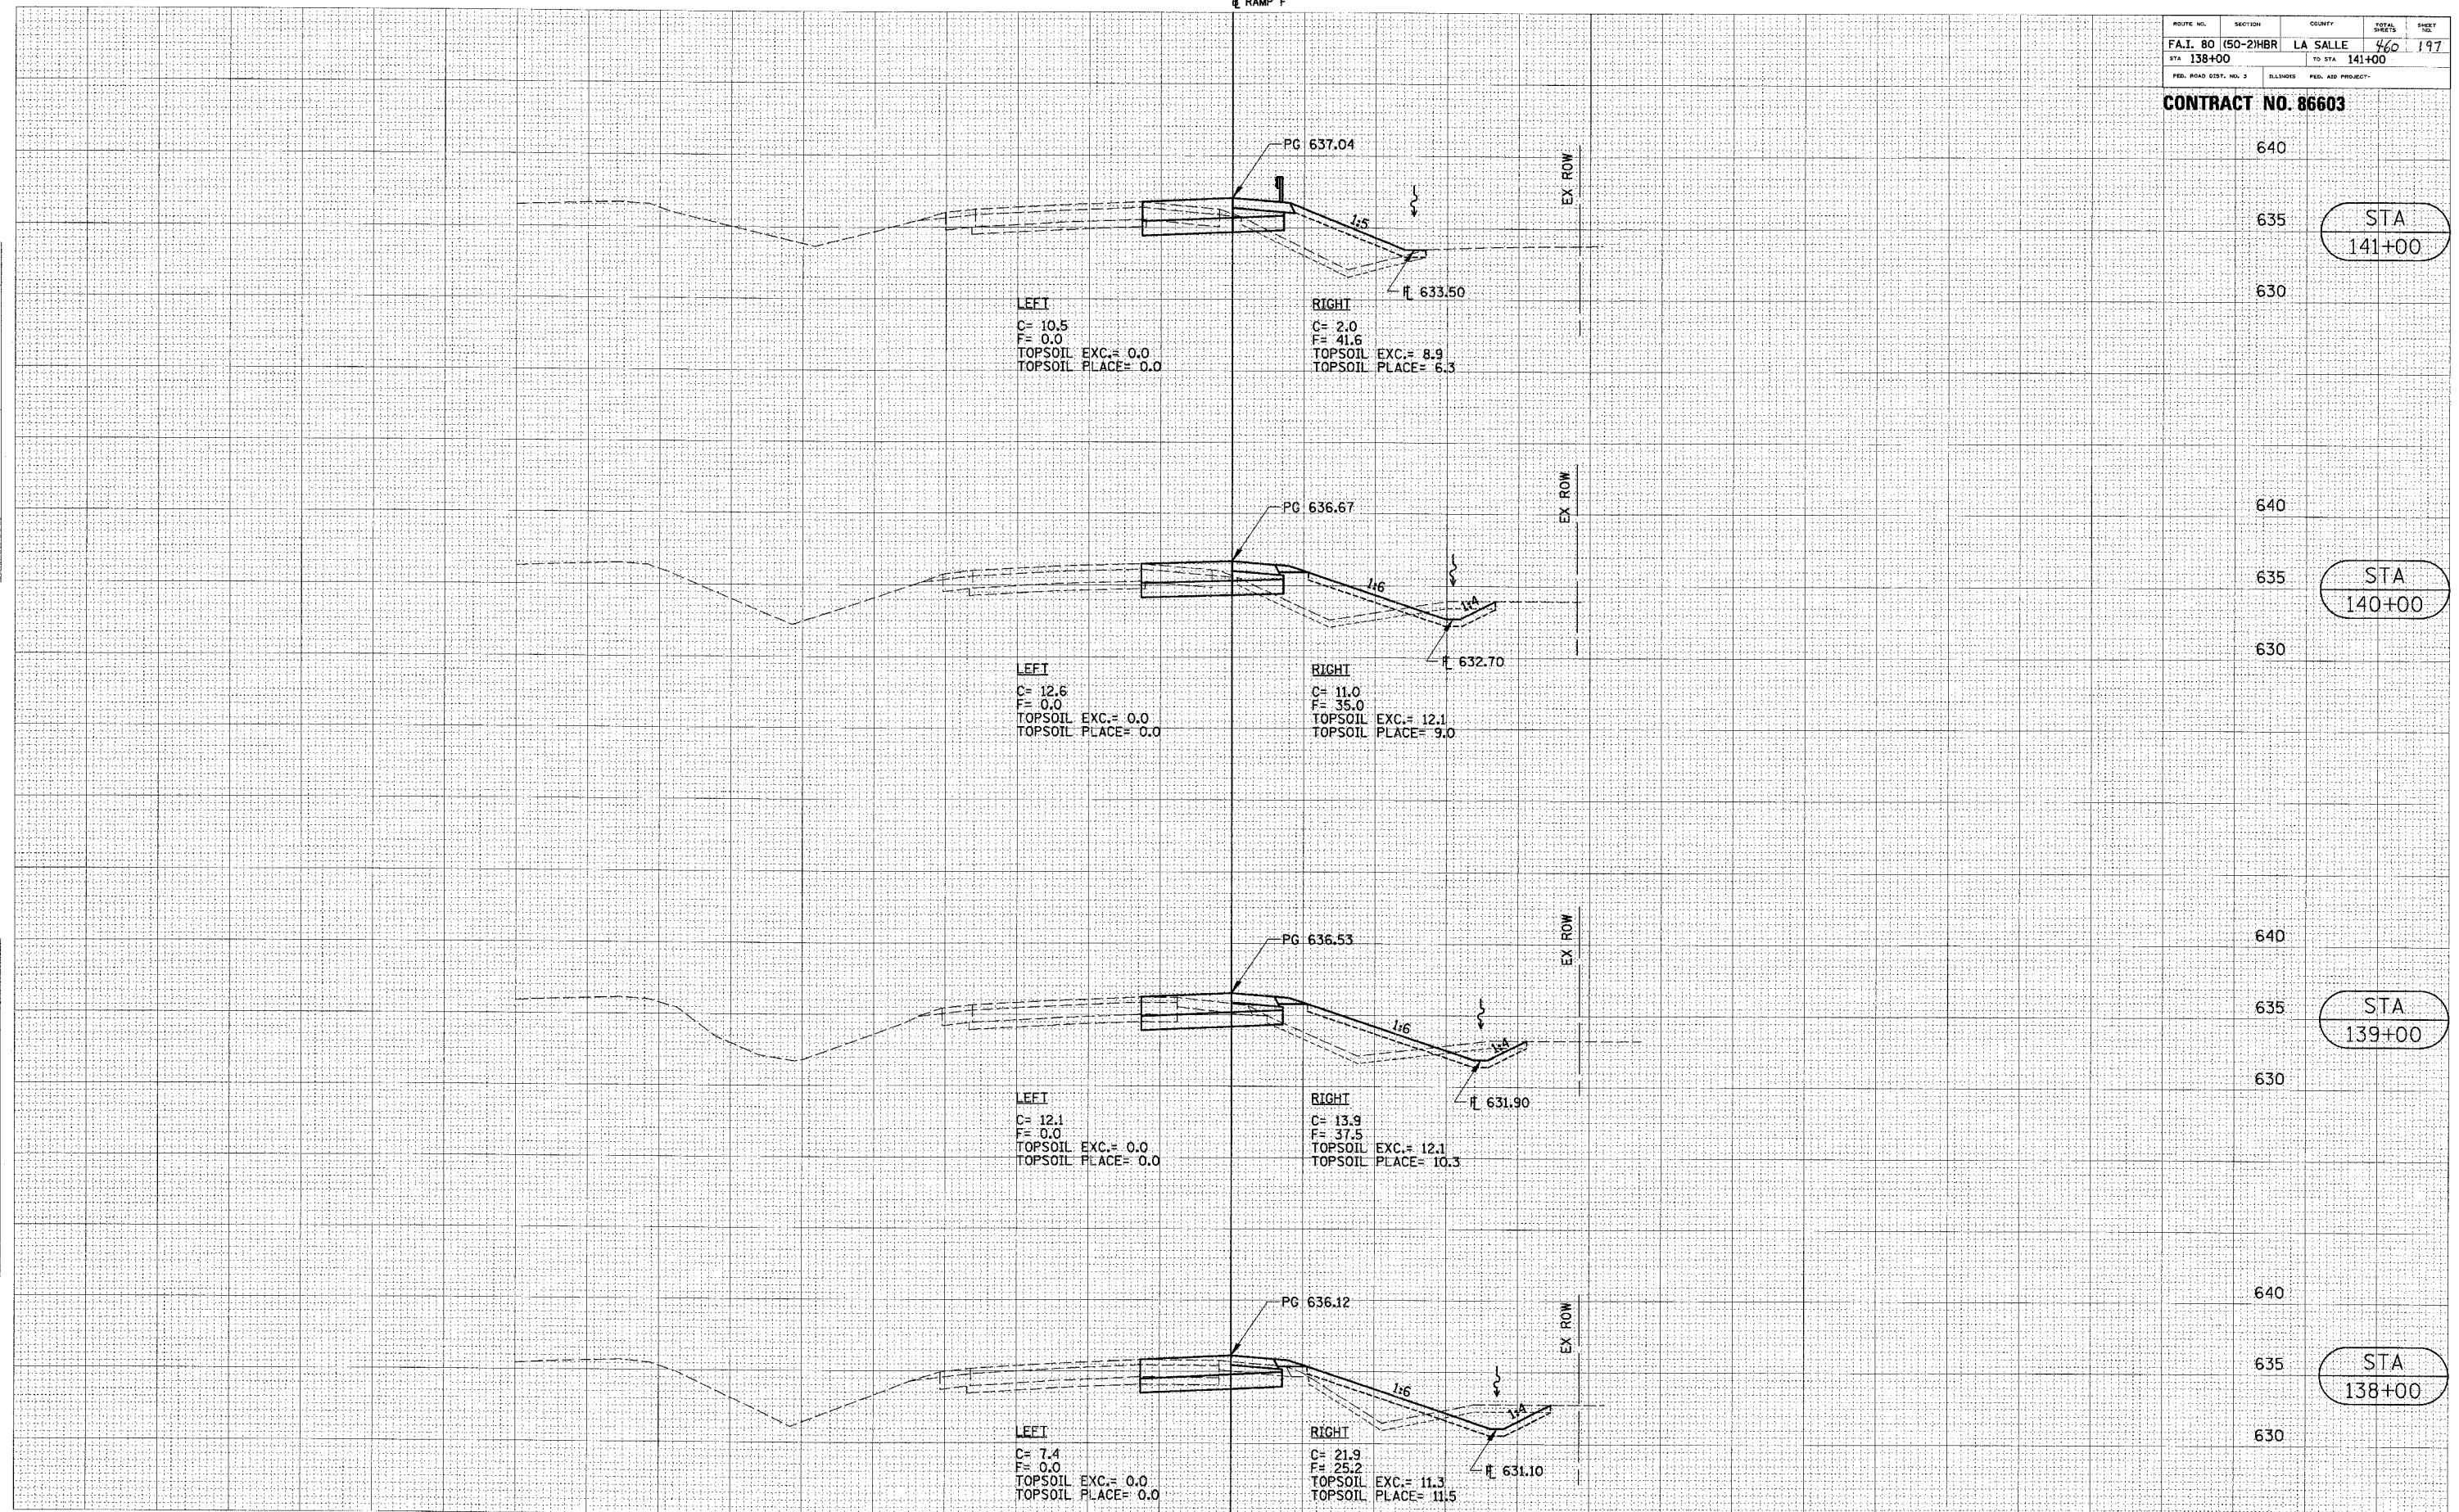

640
635
630

STA
141+00

640
635
630

STA
140+00

640
635
630

STA
139+00

640
635
630

STA
138+00

CROSS SECTIONS (RAMP F)

DATE	BY
ORIGINAL SURVEY	
NOTE BOOK	
AREAS CHECKED	

DATE	BY
ORIGINAL SURVEY	
NOTE BOOK	
AREAS CHECKED	