


ORIGINAL	CHECKED	DATE
SURVEY	PLOTTED	
NOTE BOOK	TEMPLATE	
AREAS	CHECKED	
BY		
DATE		

ORIGINAL	CHECKED	DATE
SURVEY	PLOTTED	
NOTE BOOK	TEMPLATE	
AREAS	CHECKED	
BY		
DATE		

ROUTE NO.	SECTION	COUNTY	DIST.	SHEET
FA.I. 80	150-2HBR	LA SALLE	460	201
STA. 151+00			TO STA.	153+00
FED. ROAD DIST. NO. 2	ILLINOIS	FED. AID PROJECT		

CONTRACT NO. 86603

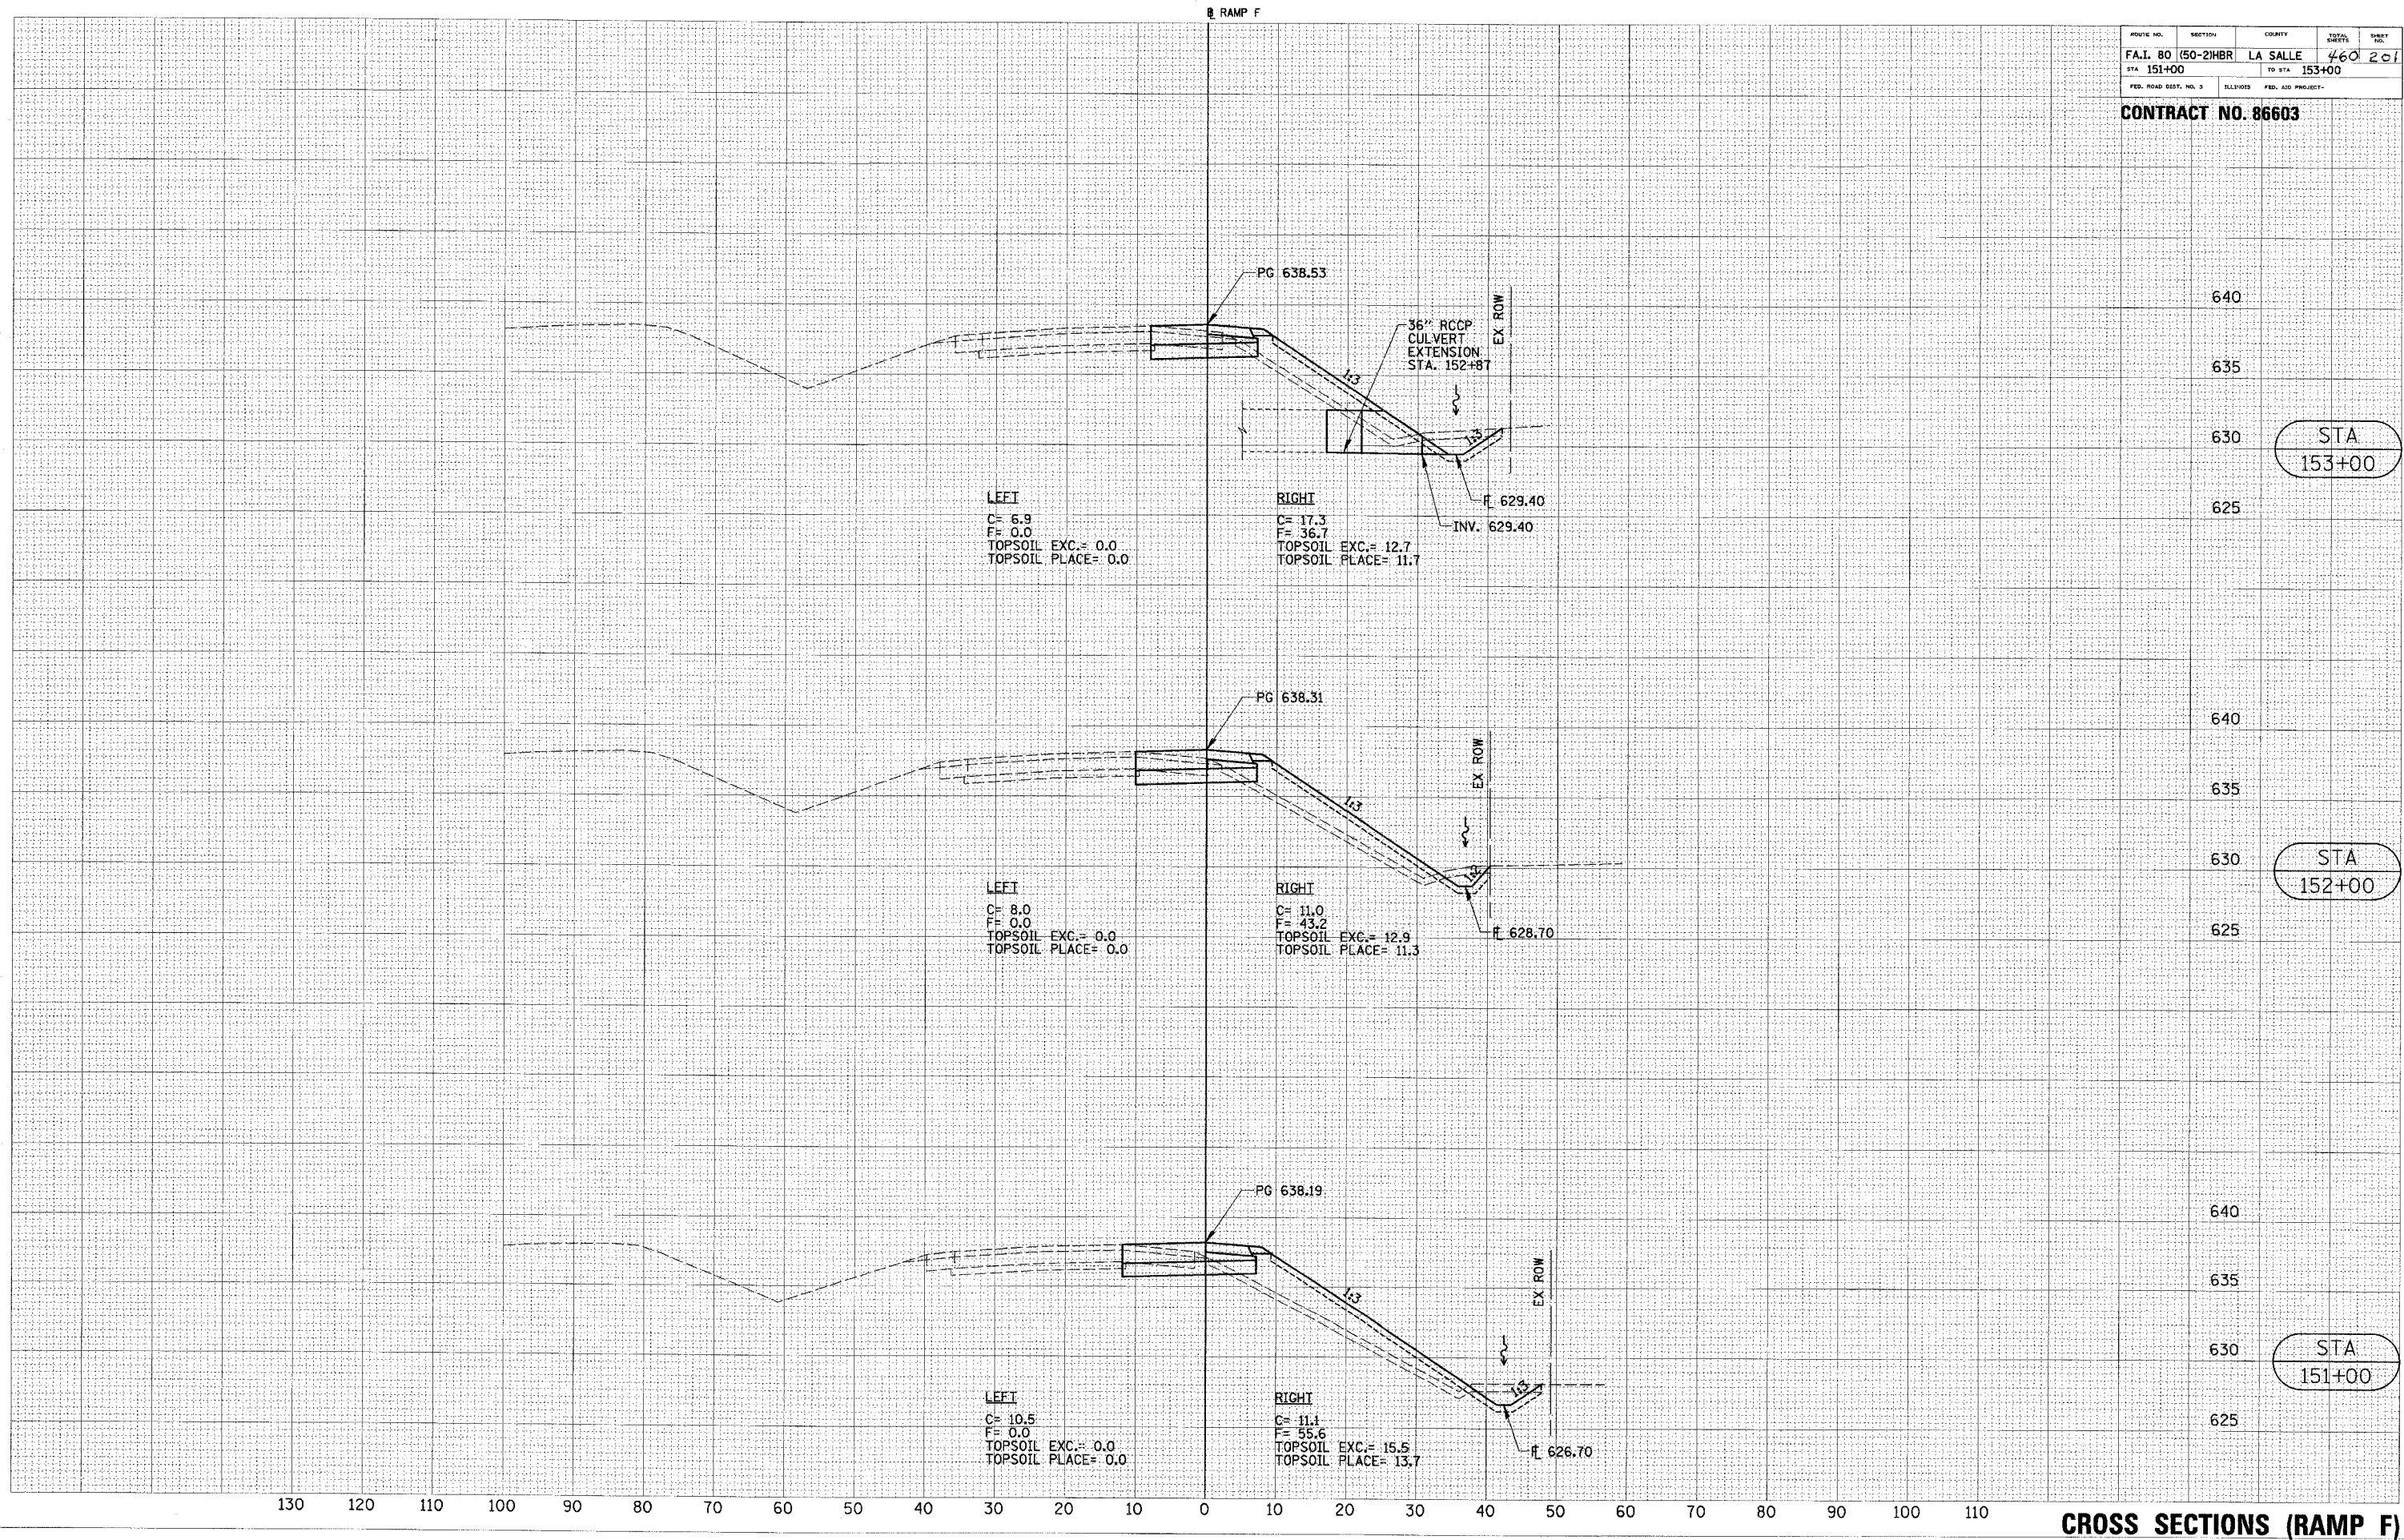

PG 638.53

36" RCCP
CULVERT
EXTENSION
STA. 152+81

EX. ROW

1:3

F 629.40

INV. 629.40

LEFT
C= 6.9
F= 0.0
TOPSOIL EXC.= 0.0
TOPSOIL PLACE= 0.0

RIGHT
C= 17.3
F= 36.7
TOPSOIL EXC.= 12.7
TOPSOIL PLACE= 11.7

PG 638.31

EX. ROW

1:3

F 628.70

LEFT
C= 8.0
F= 0.0
TOPSOIL EXC.= 0.0
TOPSOIL PLACE= 0.0

RIGHT
C= 11.0
F= 43.2
TOPSOIL EXC.= 12.9
TOPSOIL PLACE= 11.3

PG 638.19

EX. ROW

1:3

F 626.70

LEFT
C= 10.5
F= 0.0
TOPSOIL EXC.= 0.0
TOPSOIL PLACE= 0.0

RIGHT
C= 11.1
F= 55.6
TOPSOIL EXC.= 15.5
TOPSOIL PLACE= 13.7