


ROUTE NO.	SECTION	COUNTY	SHEET	SHEET
FA.I. 80 (50-2)HR	LA SALLE	460	203	
STA 238+00	TO STA	241+00		
FED. ROAD DIST. NO. 3	ILLINOIS	FED. AID PROJECT-		

CONTRACT NO. 86603

DATE	BY
ORIGINAL SURVEY	DATE
COPIES TO	BY
PLOTTED	
TEMPLATE	
NOTE BOOK	
AREAS	
CHECKED	

DATE	BY
ORIGINAL SURVEY	DATE
COPIES TO	BY
PLOTTED	
TEMPLATE	
NOTE BOOK	
AREAS	
CHECKED	

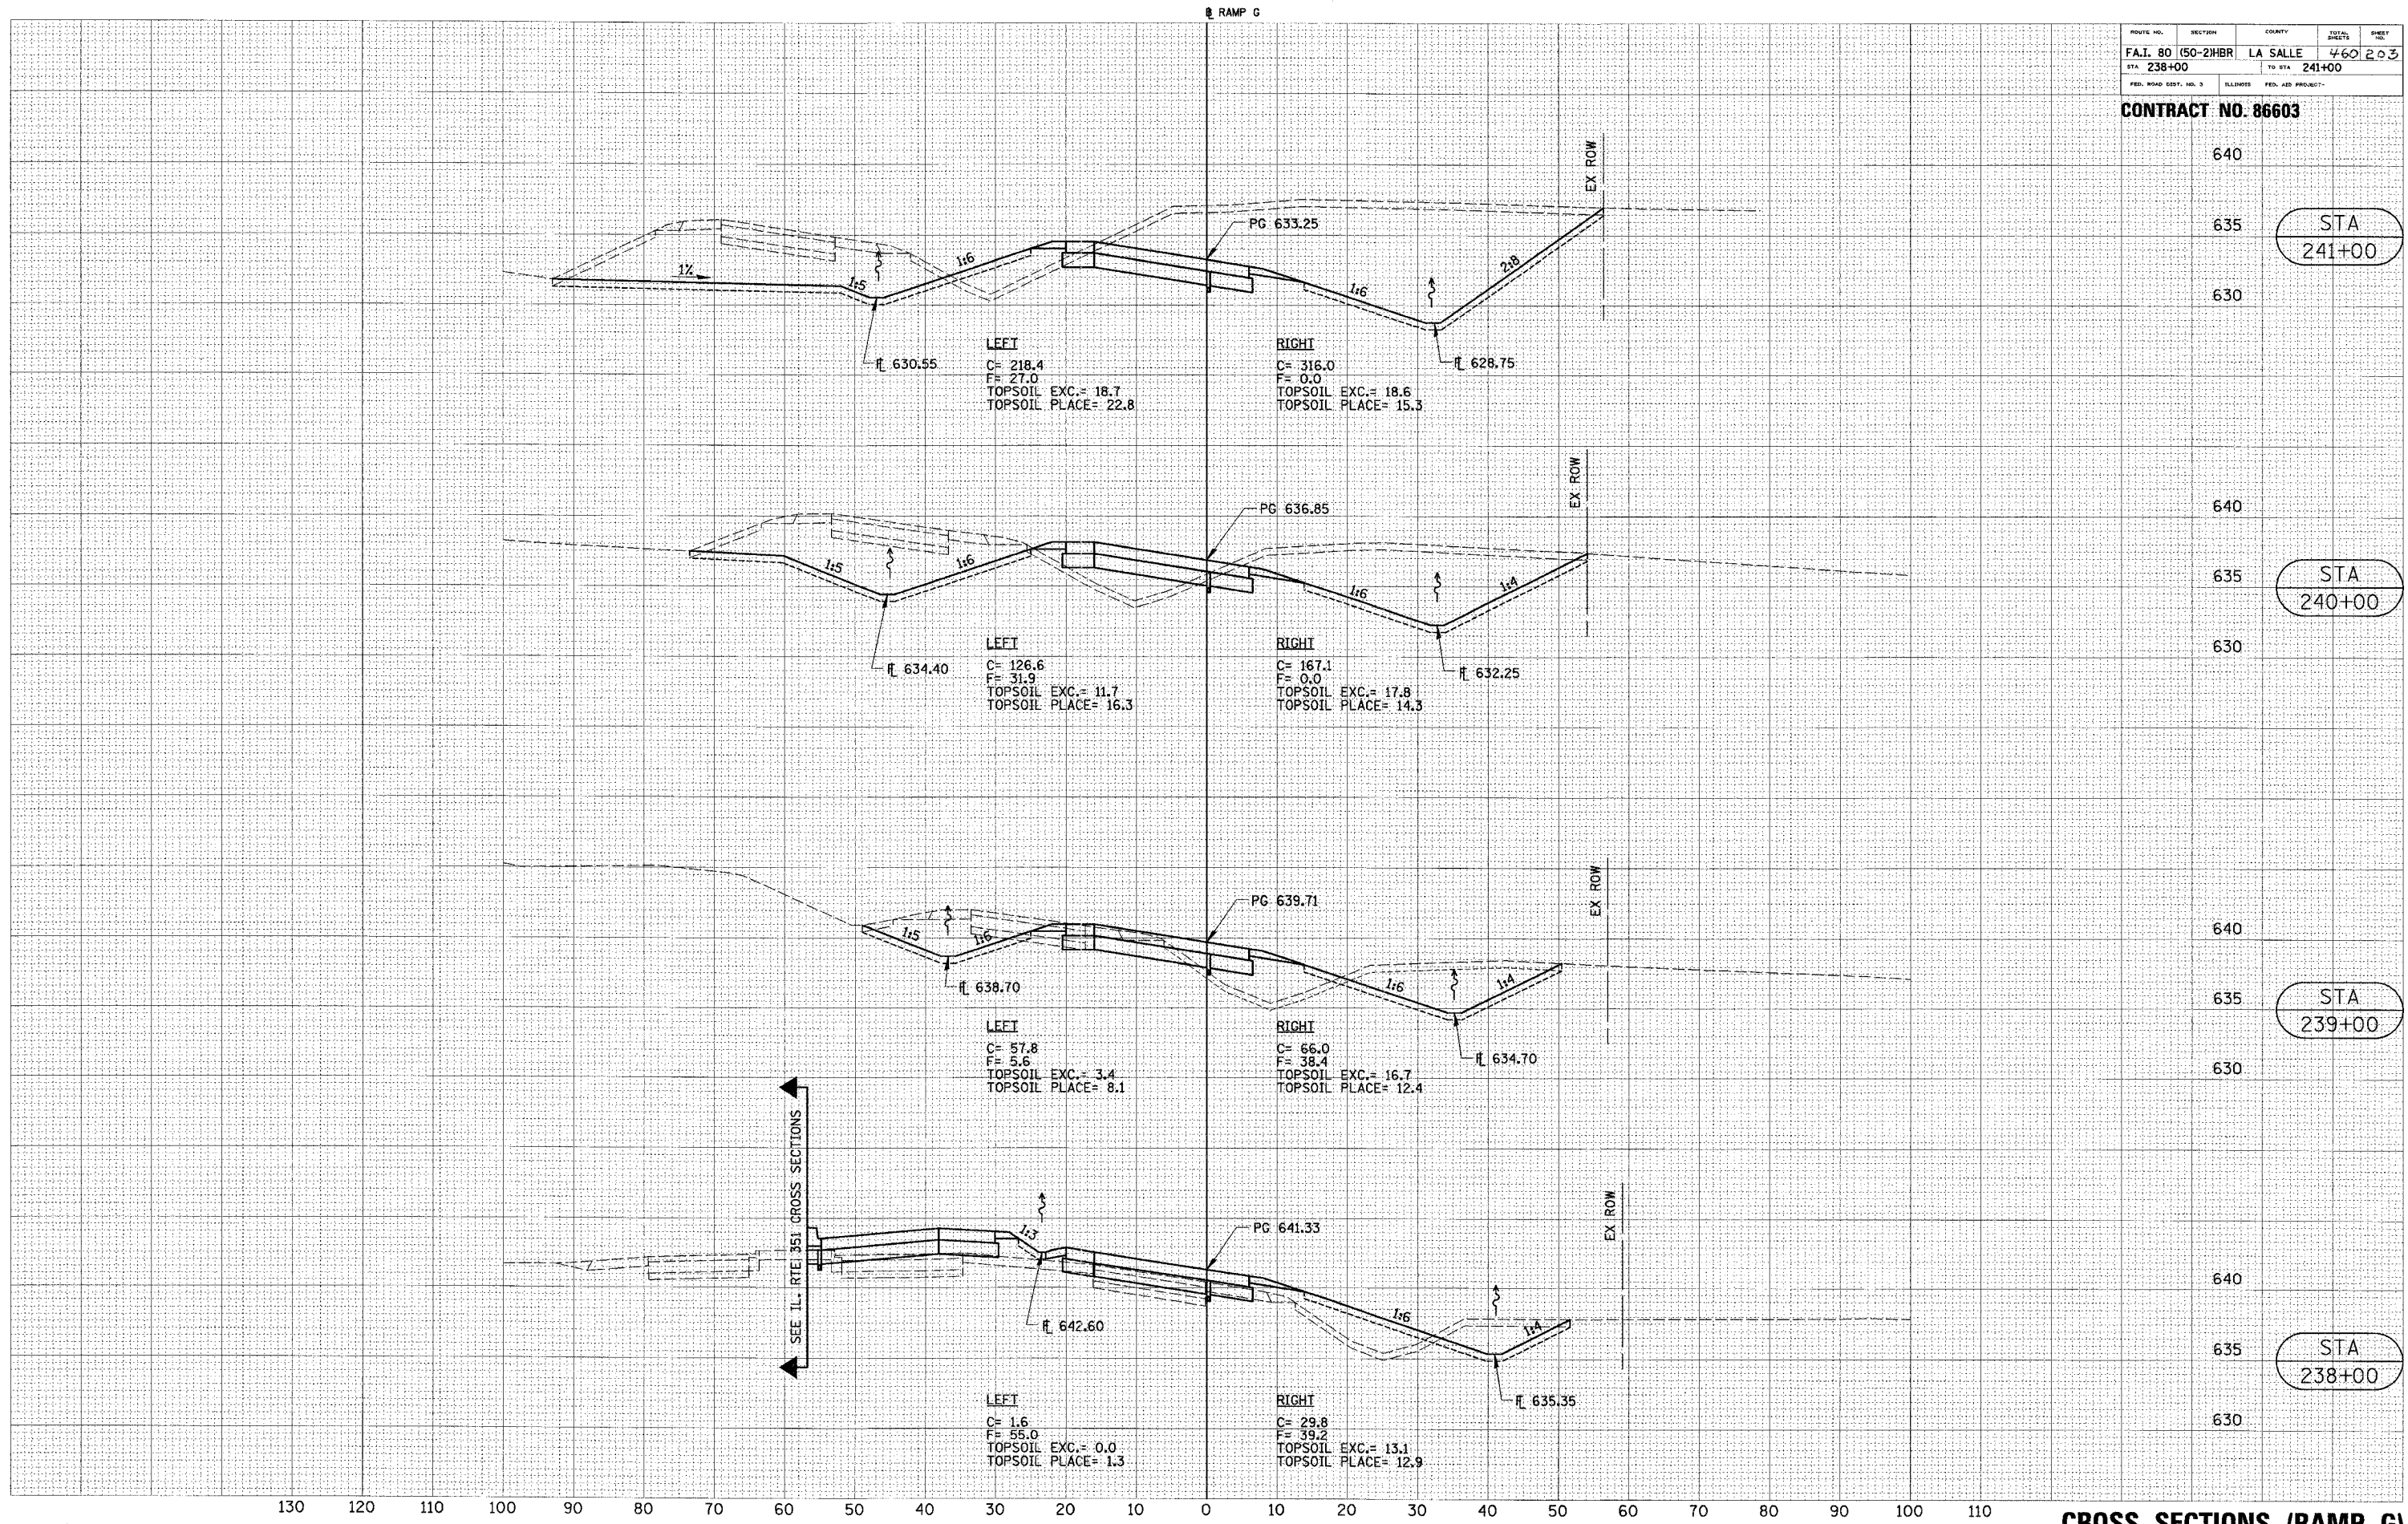

CROSS SECTIONS (RAMP G)

STA 241+00

STA 240+00

STA 239+00

STA 238+00