



DESIGN		
INT.	DATE	REASON

PLOTS & CHECKS		
INT.	DATE	REASON

FILE NAME = \$FILE\$  
 DATE = \$DATE\$  
 PLOT DATE = \$PLOT DATE\$  
 PLOT TIME = \$PLOT TIME\$  
 OPERATOR = \$OPERATOR\$

CHECKS		
INT.	DATE	REASON

FAU RTE.	SECTION	COUNTY	TOTAL SHEETS	SHEET NO.
6108	70XN & TS-1	LA SALLE	460	238
STA. 242+00		TO STA. 247+00		
FED. ROAD DIST. NO.	ILLINOIS FED. AID PROJECT			
CONTRACT NO. 86603				

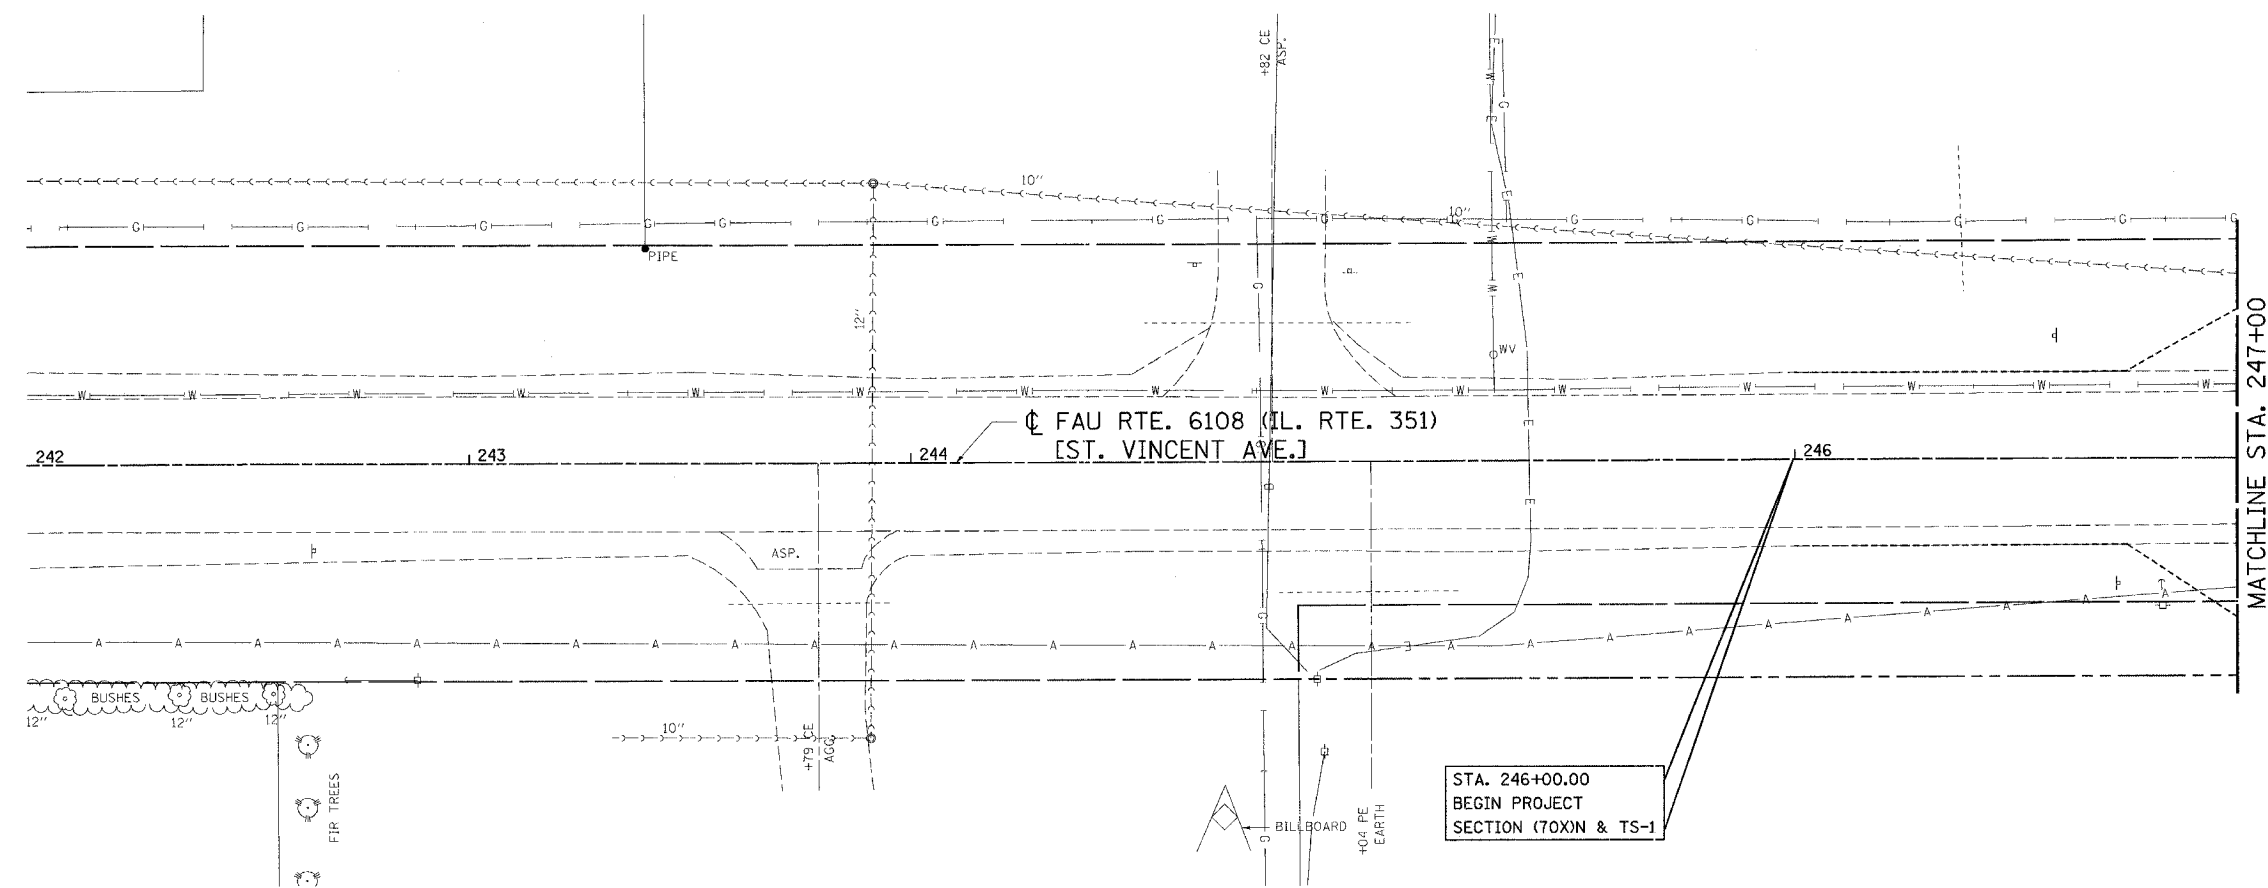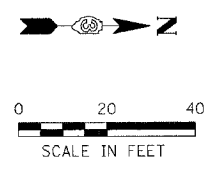

LEGEND

CURB AND GUTTER REMOVAL	
SIDEWALK REMOVAL	
DRIVEWAY REMOVAL	
SURFACE REMOVAL & BUTT JOINT	
PAVEMENT REMOVAL	
CONCRETE MEDIAN SURFACE REMOVAL	
BITUMINOUS SHOULDER REMOVAL	
BRIDGE APPROACH PAVEMENT REMOVAL	
TREE REMOVAL	
TO BE RELOCATED	REL

ILLINOIS DEPARTMENT OF TRANSPORTATION  
**REMOVAL AND ADJUSTMENT PLAN**

FAU 6108 (IL. RTE. 351)  
 SECTION (70XN & TS-1)  
 LASALLE COUNTY

SCALE: VERT. \_\_\_\_\_  
 DATE: 6/30/03

DRAWN BY: MABUS  
 DESIGNED BY: BOTT  
 CHECKED BY: COLBROOK

GREENE & BRADFORD, INC.  
 CONSULTING ENGINEERS  
 1000 W. MONROE ST., SUITE 200  
 CHICAGO, ILL. 60606  
 (773) 233-1100

COMPUTER FILE NO.  
 REMOVAL351H-01  
 PROJECT: 01194.B-N  
 08/05/04-GSJ

REVISIONS	
NAME	DATE