


DESIGN		
INT.	DATE	REASON

PLOTS & CHECKS			
INT.	DATE	NO.	REASON


CHECKS		
INT.	DATE	REASON

F.A.U. RTE. NO.	SECTION	COUNTY	TOTAL SHEETS	SHEET NO.
6108	(70XIN & TS-1)	LA SALLE	466	259
STA.	TO STA.			
FED. ROAD DIST. NO.	ILLINOIS	FED. AID PROJECT		
CONTRACT NO. 86603				

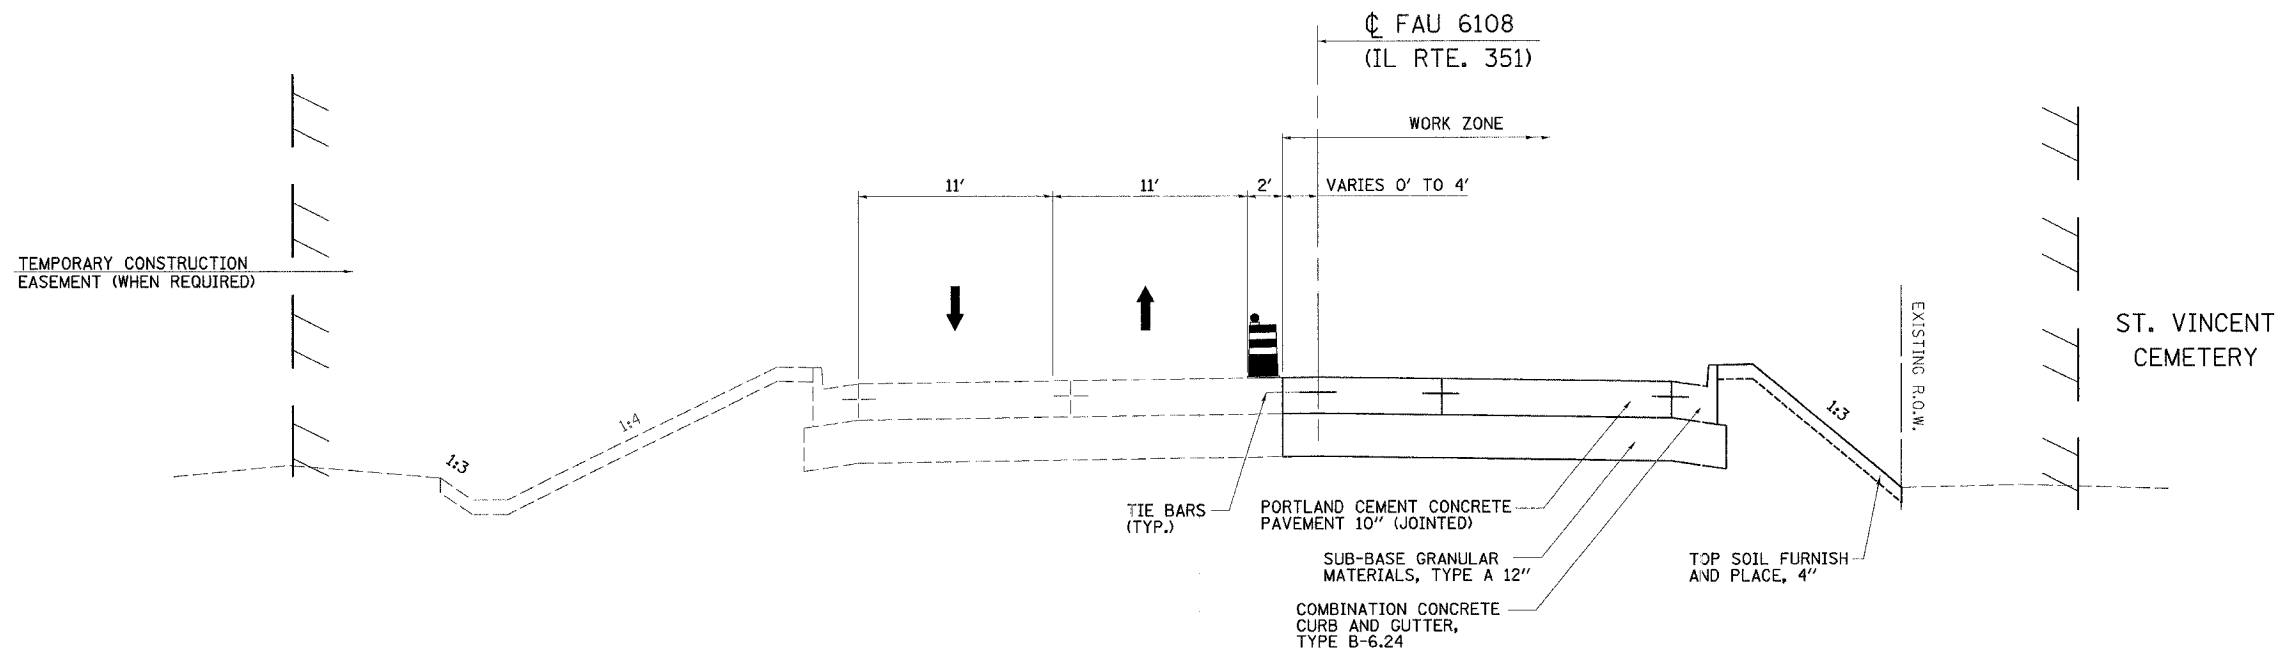

STAGE 3 TYPICAL SECTION

STA. 260+20 TO STA. 263+00

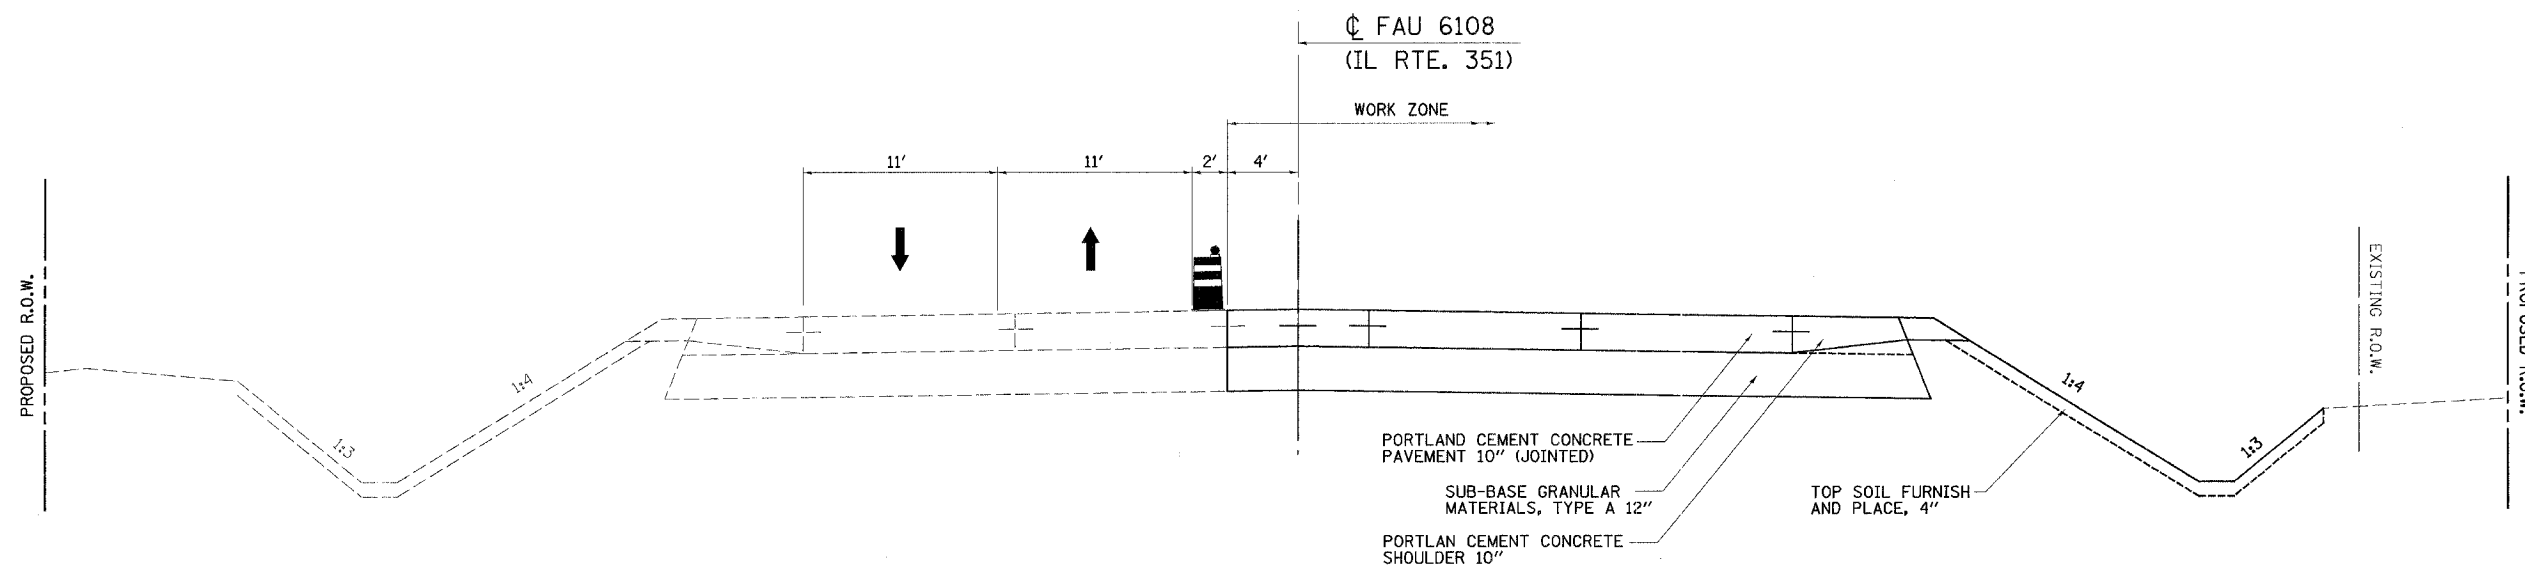

STAGE 3 TYPICAL SECTION

STA. 263+00 TO STA. 52+90.57

REVISIONS	
NAME	DATE

ILLINOIS DEPARTMENT OF TRANSPORTATION  
**STAGE CONSTRUCTION**  
**TYPICAL SECTIONS**  
 FAU 6108 (IL RTE. 351)  
 SECTION (70XIN & TS-1)  
 LA SALLE COUNTY

SCALE: VERT. \_\_\_\_\_  
 HORIZ. \_\_\_\_\_  
 DATE: 03/12/04

DRAWN BY: BISHOP  
 DESIGNED BY: KUNTZMAN  
 CHECKED BY: COLBROOK

GREENE & BRADFORD, INC.  
 OF SPRINGFIELD  
 CONSULTING ENGINEERS  
 PROFESSIONAL ENGINEERS  
 LICENSE NO. 001210101  
 609 N. 4TH ST. SPRINGFIELD, ILL. 62762-2101  
 (217) 522-1111 FAX (217) 522-1112

COMPUTER FILE NO.  
 STAGETYP5-6  
 PROJECT: 011945.n  
 03/18/04-RPB