


DESIGN		
INT. DATE	NO.	REASON


PLOTS & CHECKS		
INT. DATE	NO.	REASON

CHECKS		
INT. DATE	NO.	REASON

F.A.U. RTE.	SECTION	COUNTY	TOTAL SHEETS	SHEET NO.
6108	(70XIN & TS-1	LA SALLE	460	260
STA.		TO STA.		
FED. ROAD DIST. NO.		ILLINOIS FED. AID PROJECT		
CONTRACT NO. 86603				

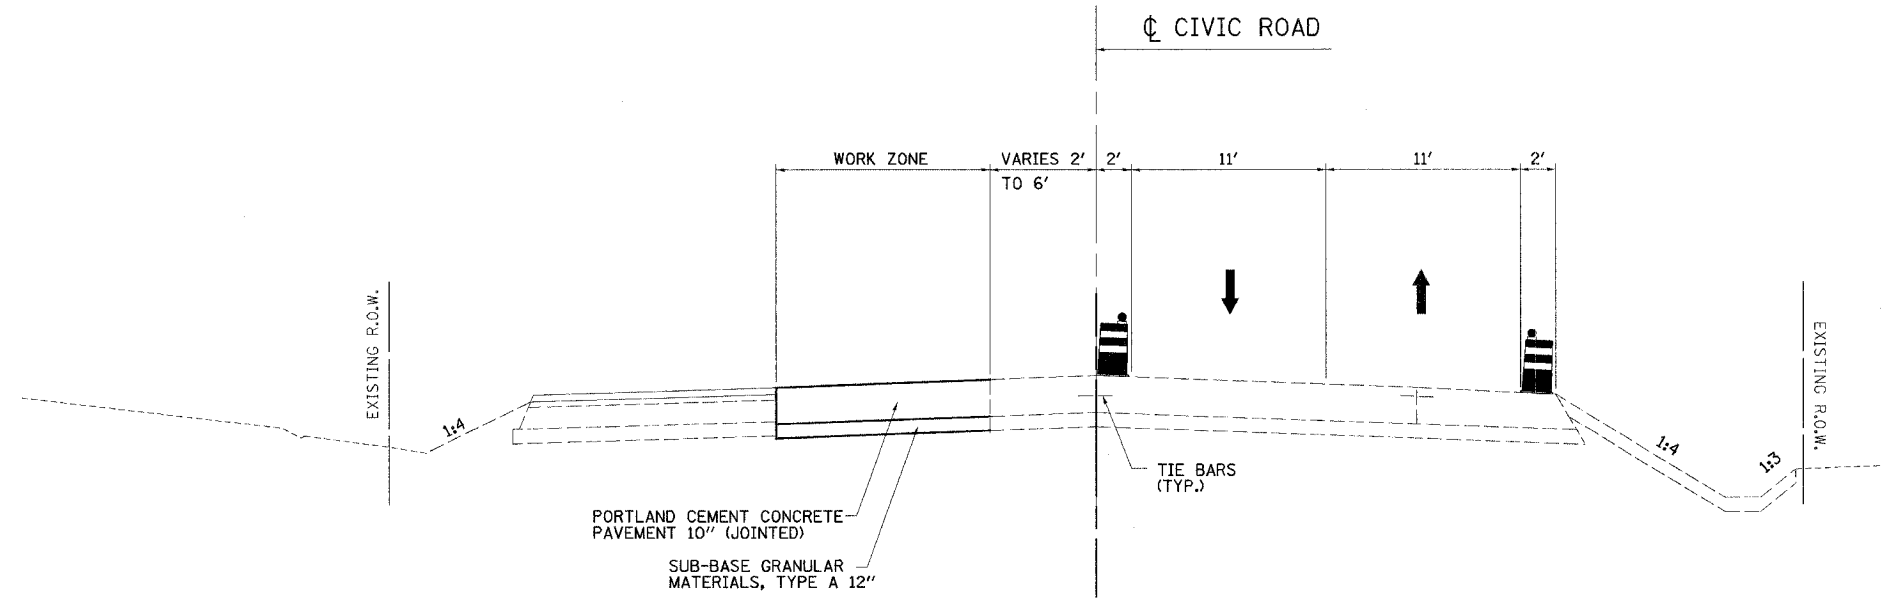

STAGE 3 TYPICAL SECTION
 STA. 48+94.31 TO STA. 51+50

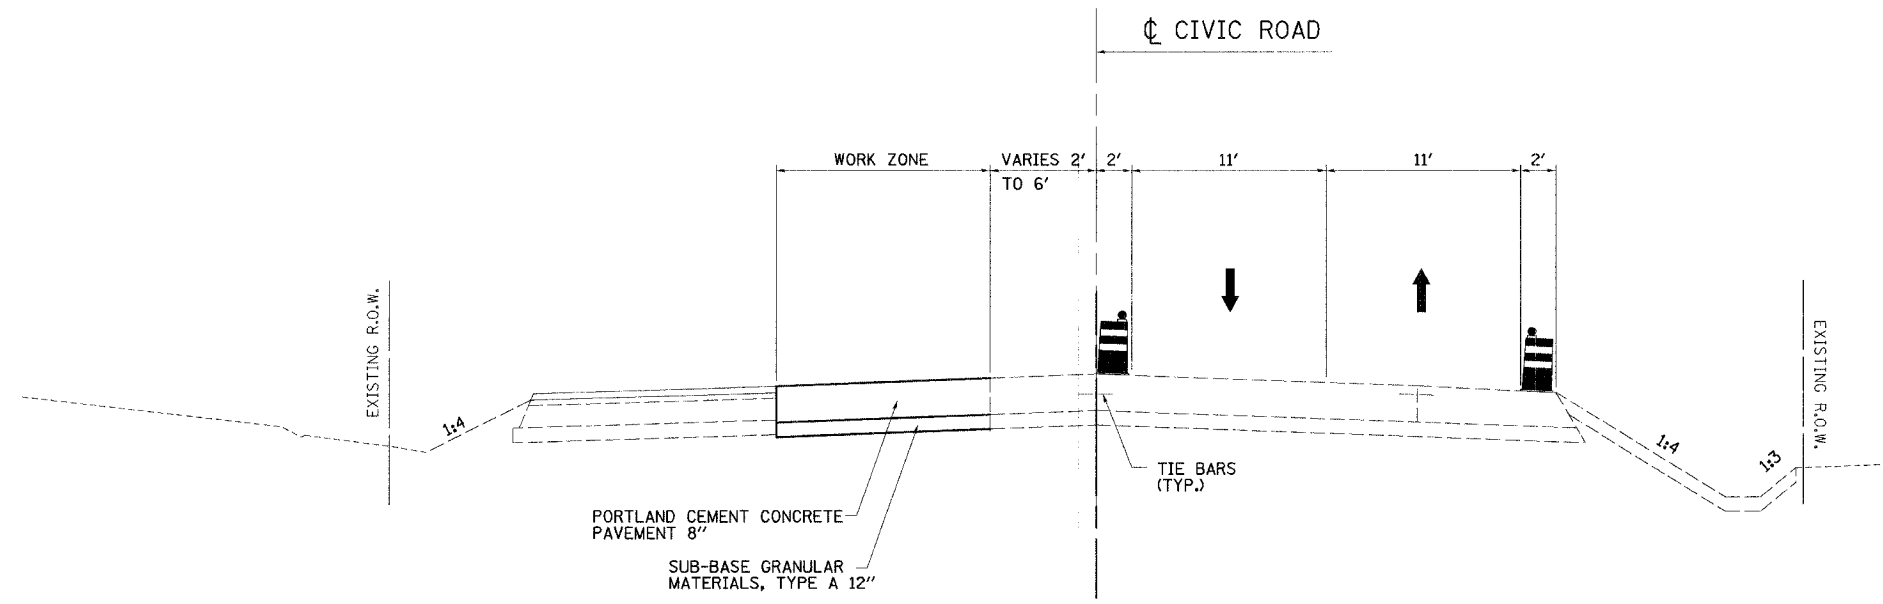

STAGE 3 TYPICAL SECTION
 STA. 51+50 TO STA. 54+75

REVISIONS	
NAME	DATE

ILLINOIS DEPARTMENT OF TRANSPORTATION

STAGE CONSTRUCTION

TYPICAL SECTIONS

FAU 6108 (IL RTE. 351)
SECTION (70XIN & TS-1)
LA SALLE COUNTY

SCALE: VERT. HORIZ. DATE: 03/12/04	DRAWN BY: BISHOP DESIGNED BY: KUNTZMAN CHECKED BY: COLBROOK
GREENE & BRADFORD, INC. <small>OF SPRINGFIELD CONCRETE CONTRACTORS CONSTRUCTION DIV. PROFESSIONAL ENGINEERS CITY 218 S.W. 21st St., Suite 100, Springfield, MO 65802</small>	COMPUTER FILE NO. STAGETYP5-7 PROJECT: 01194_B.n 03/18/04-RPB