


DESIGN		
INT.	DATE	REASON

F.A.U. RTE. 6108	SECTION (70XIN & TS-1)	COUNTY LA SALLE	TOTAL SHEETS 460	SHEET NO. 262
STA. _____		TO STA. _____		
FED. ROAD DIST. NO.	ILLINOIS	FED. AID PROJECT		
CONTRACT NO. 86603				

PLOTS & CHECKS		
INT.	DATE	REASON

CHECKS		
INT.	DATE	REASON

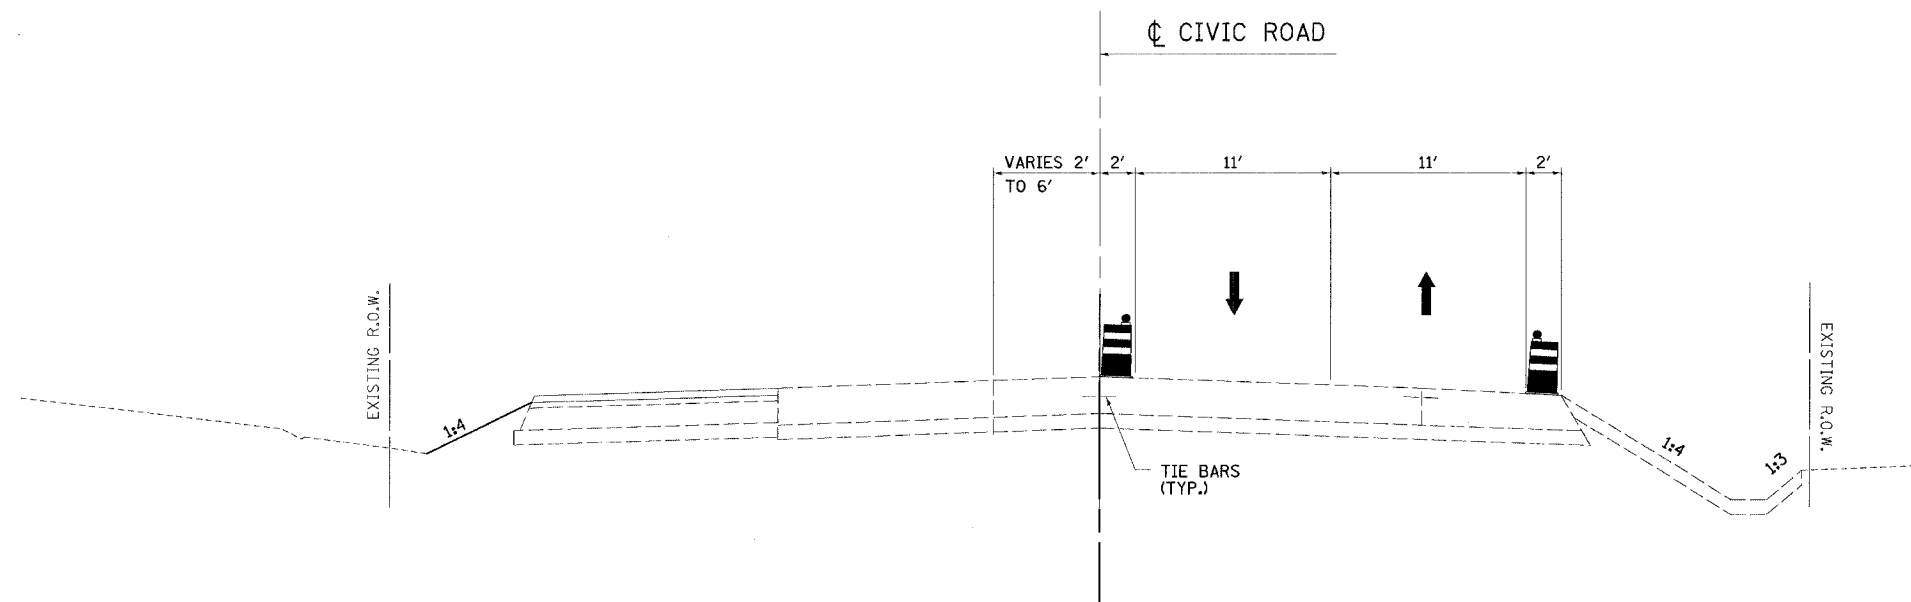

STAGE 4 TYPICAL SECTION
STA. 43+84 TO STA. 54+75

ILLINOIS DEPARTMENT OF TRANSPORTATION
STAGE CONSTRUCTION
TYPICAL SECTIONS
 FAU 6108 (IL RTE. 351)
 SECTION (70XIN & TS-1)
 LA SALLE COUNTY

SCALE: VERT. _____
 HORIZ. _____
 DATE: 03/12/04

DRAWN BY: BISHOP
 DESIGNED BY: KUNTZMAN
 CHECKED BY: COLBROOK

COMPUTER FILE NO.
 STAGETYP5-8
 PROJECT: 01194.5.n
 03/19/04-RPB

GREENE & BRADFORD, INC.
 OF SPRINGFIELD
 REGISTERED PROFESSIONAL ENGINEERS
 PROFESSIONAL DESIGN FIRM NO. 0058
 PROFESSIONAL ENGINEERING & ARCHITECTURE
 4017 W. STATE ST. THE RIVER CITY, ILL. 62409-3000

REVISIONS	
NAME	DATE