



DESIGN		
INT.	DATE	REASON

PLOTS & CHECKS			
INT.	DATE	NO.	REASON


FILE NAME = \$FILE\$
 PLOT DATE = \$DATE\$
 PLOT TIME = \$TIME\$
 OPERATOR = \$USER\$

CHECKS		
INT.	DATE	REASON


F.A.U. RTE.	SECTION	COUNTY	TOTAL SHEETS	SHEET NO.
6108	(70XN & TS-1	LA SALLE	460	274
STA. 41+00 TO STA. 58+00			FED. ROAD DIST. NO. ILLINOIS FED. AID PROJECT CONTRACT NO. 86603	

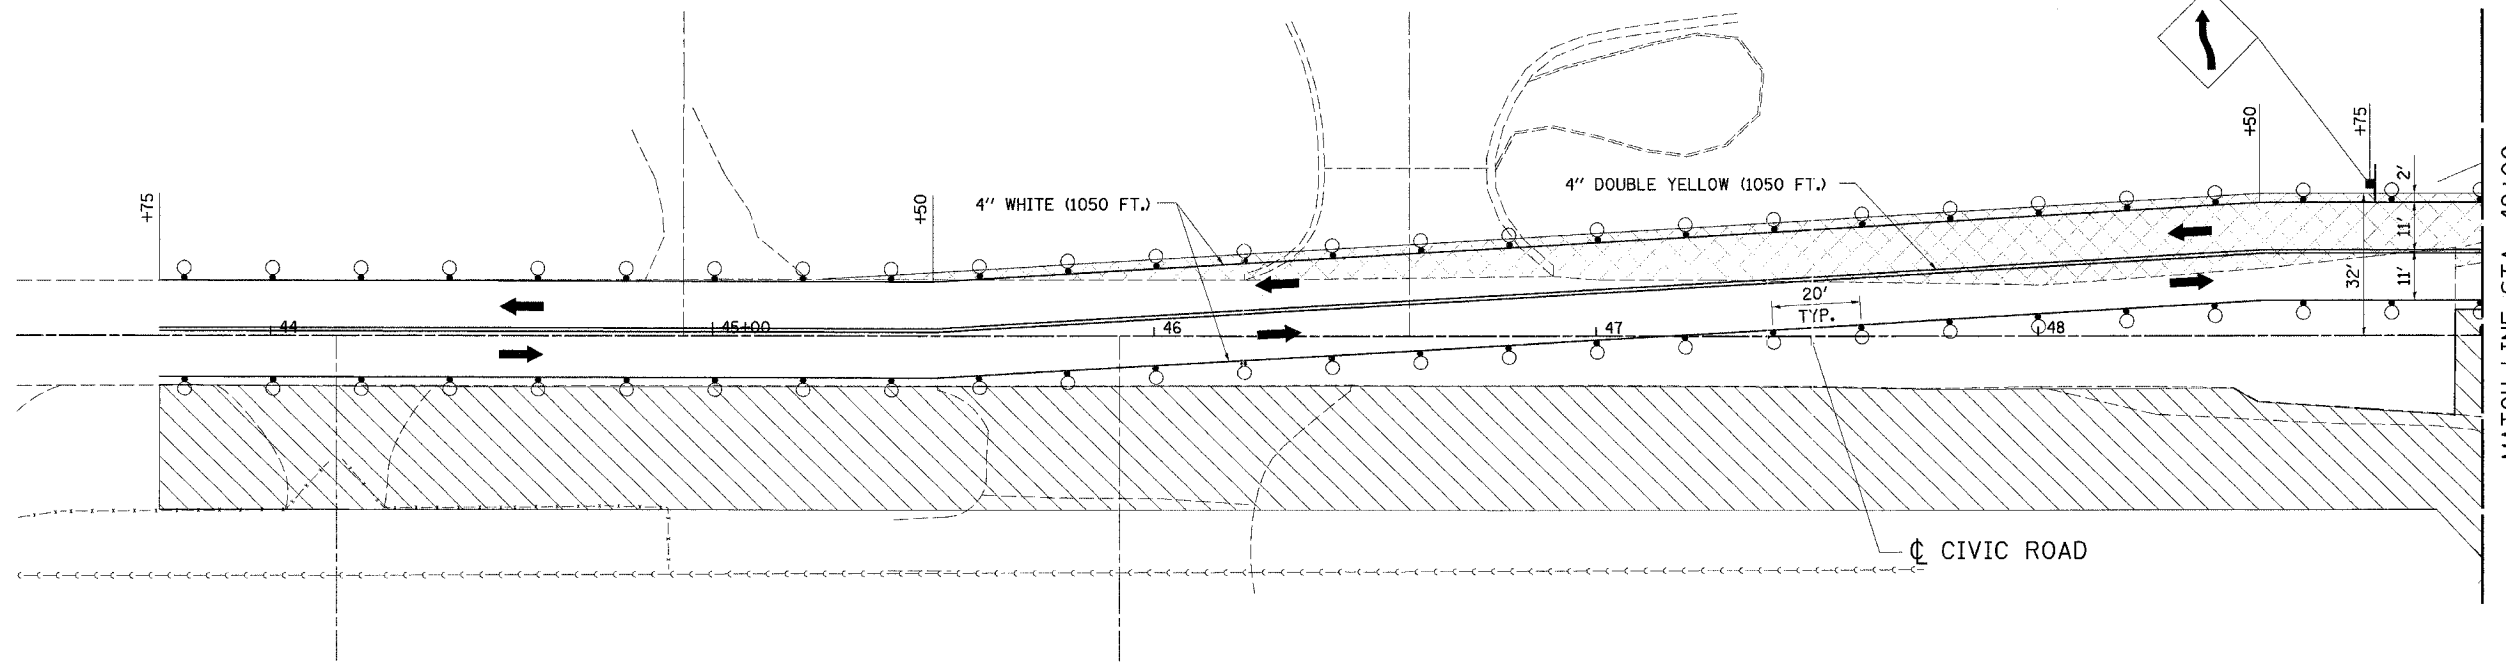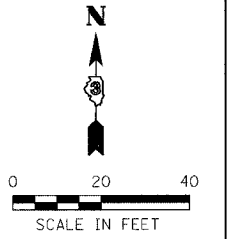

STAGE 2

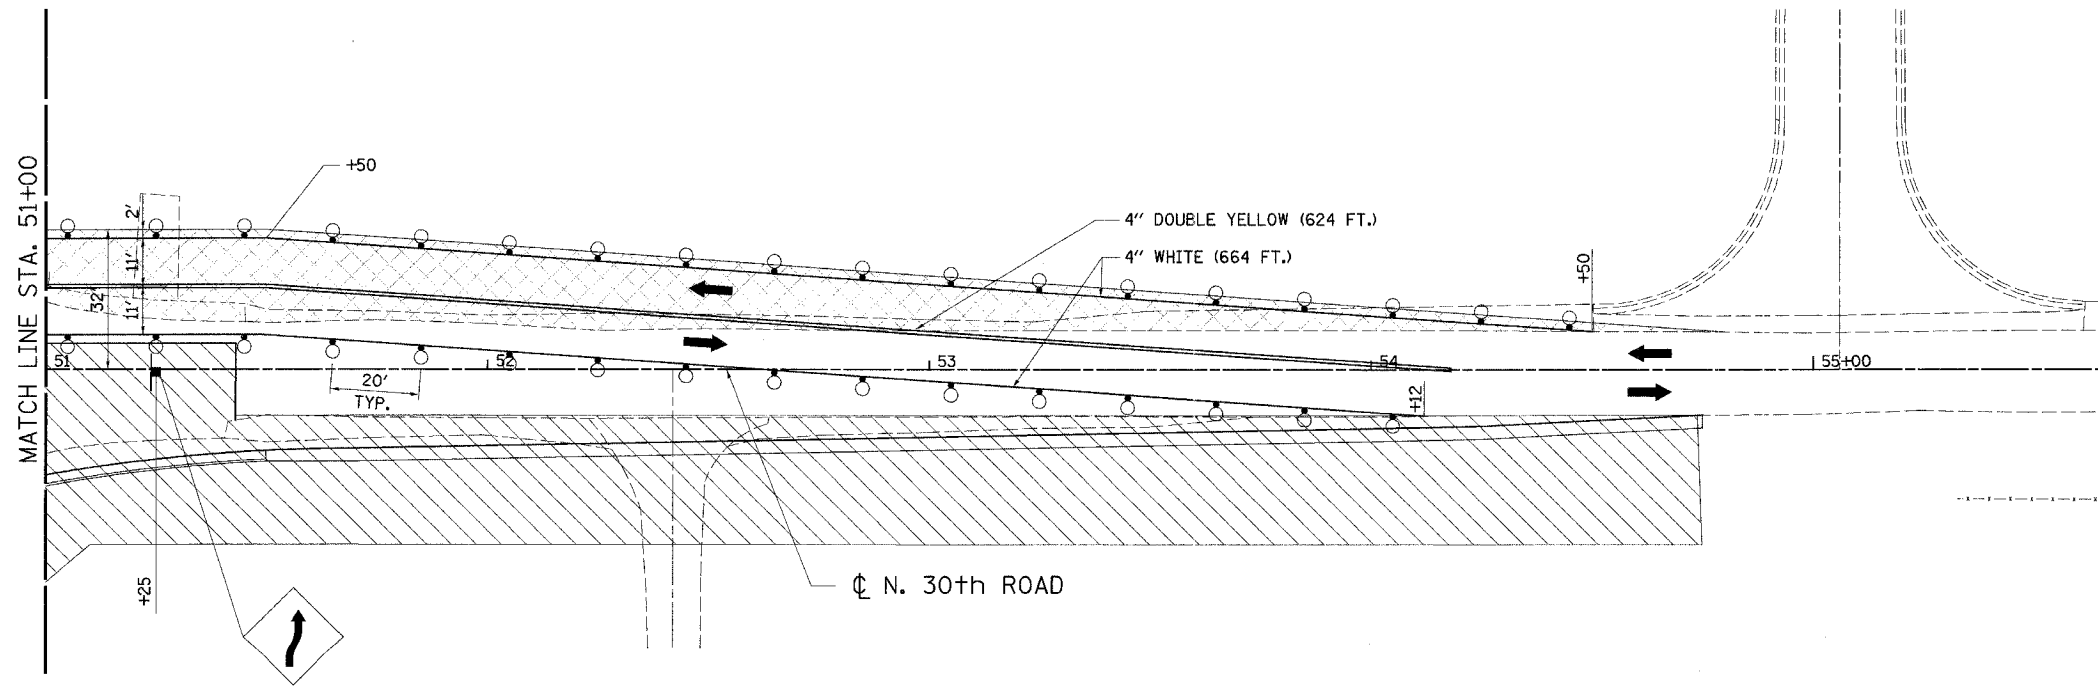

STAGE 2

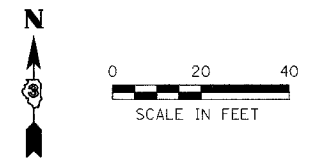

LEGEND

- DIRECTION OF TRAFFIC
- TYPE C BIDIRECTIONAL REFLECTOR
- TYPE III BARRICADE W/ FLASHING LIGHTS
- TYPE III BARRICADE
- DRUM OR BARRICADE WITH STEADY BURNING LIGHT
- WORK ZONE
- DRUM OR BARRICADE
- TEMPORARY WIDENING

ILLINOIS DEPARTMENT OF TRANSPORTATION
 STAGE 2 TRAFFIC CONTROL &
 CONSTRUCTION
 STA. 41+00 TO STA. 49+00
 FAU 6108 (IL RTE. 351)
 SECTION (70XN & TS-1
 LA SALLE COUNTY

REVISIONS	
NAME	DATE

SCALE: VERT. _____
 HORIZ. _____
 DATE 05/07/03

DRAWN BY: MABUS
 DESIGNED BY: KUNTZMAN
 CHECKED BY: COLBROOK

GREENE & BRADFORD, INC.
 OF SPRINGFIELD
 CONSULTING ENGINEERS
 PROFESSIONAL ENGINEERS
 PROJECT 01194
 02/10/04-PAM