



DESIGN		
INT.	DATE	REASON

PLOTS & CHECKS			
INT.	DATE	NO.	REASON


FILE NAME = #FILES#
PLOT SCALE = #M/S#
PLOT DATE = #DATE#
PLOT OPERATOR = #OPERATOR#

CHECKS		
INT.	DATE	REASON

F.A.U. RTE.	SECTION	COUNTY	TOTAL SHEETS	SHEET NO.
6108	(70XN & TS-1	LA SALLE	460	288
STA. 261+00		TO STA. 270+00		
FED. ROAD DIST. NO.	ILLINOIS	FED. AID PROJECT		
CONTRACT NO. 86603				

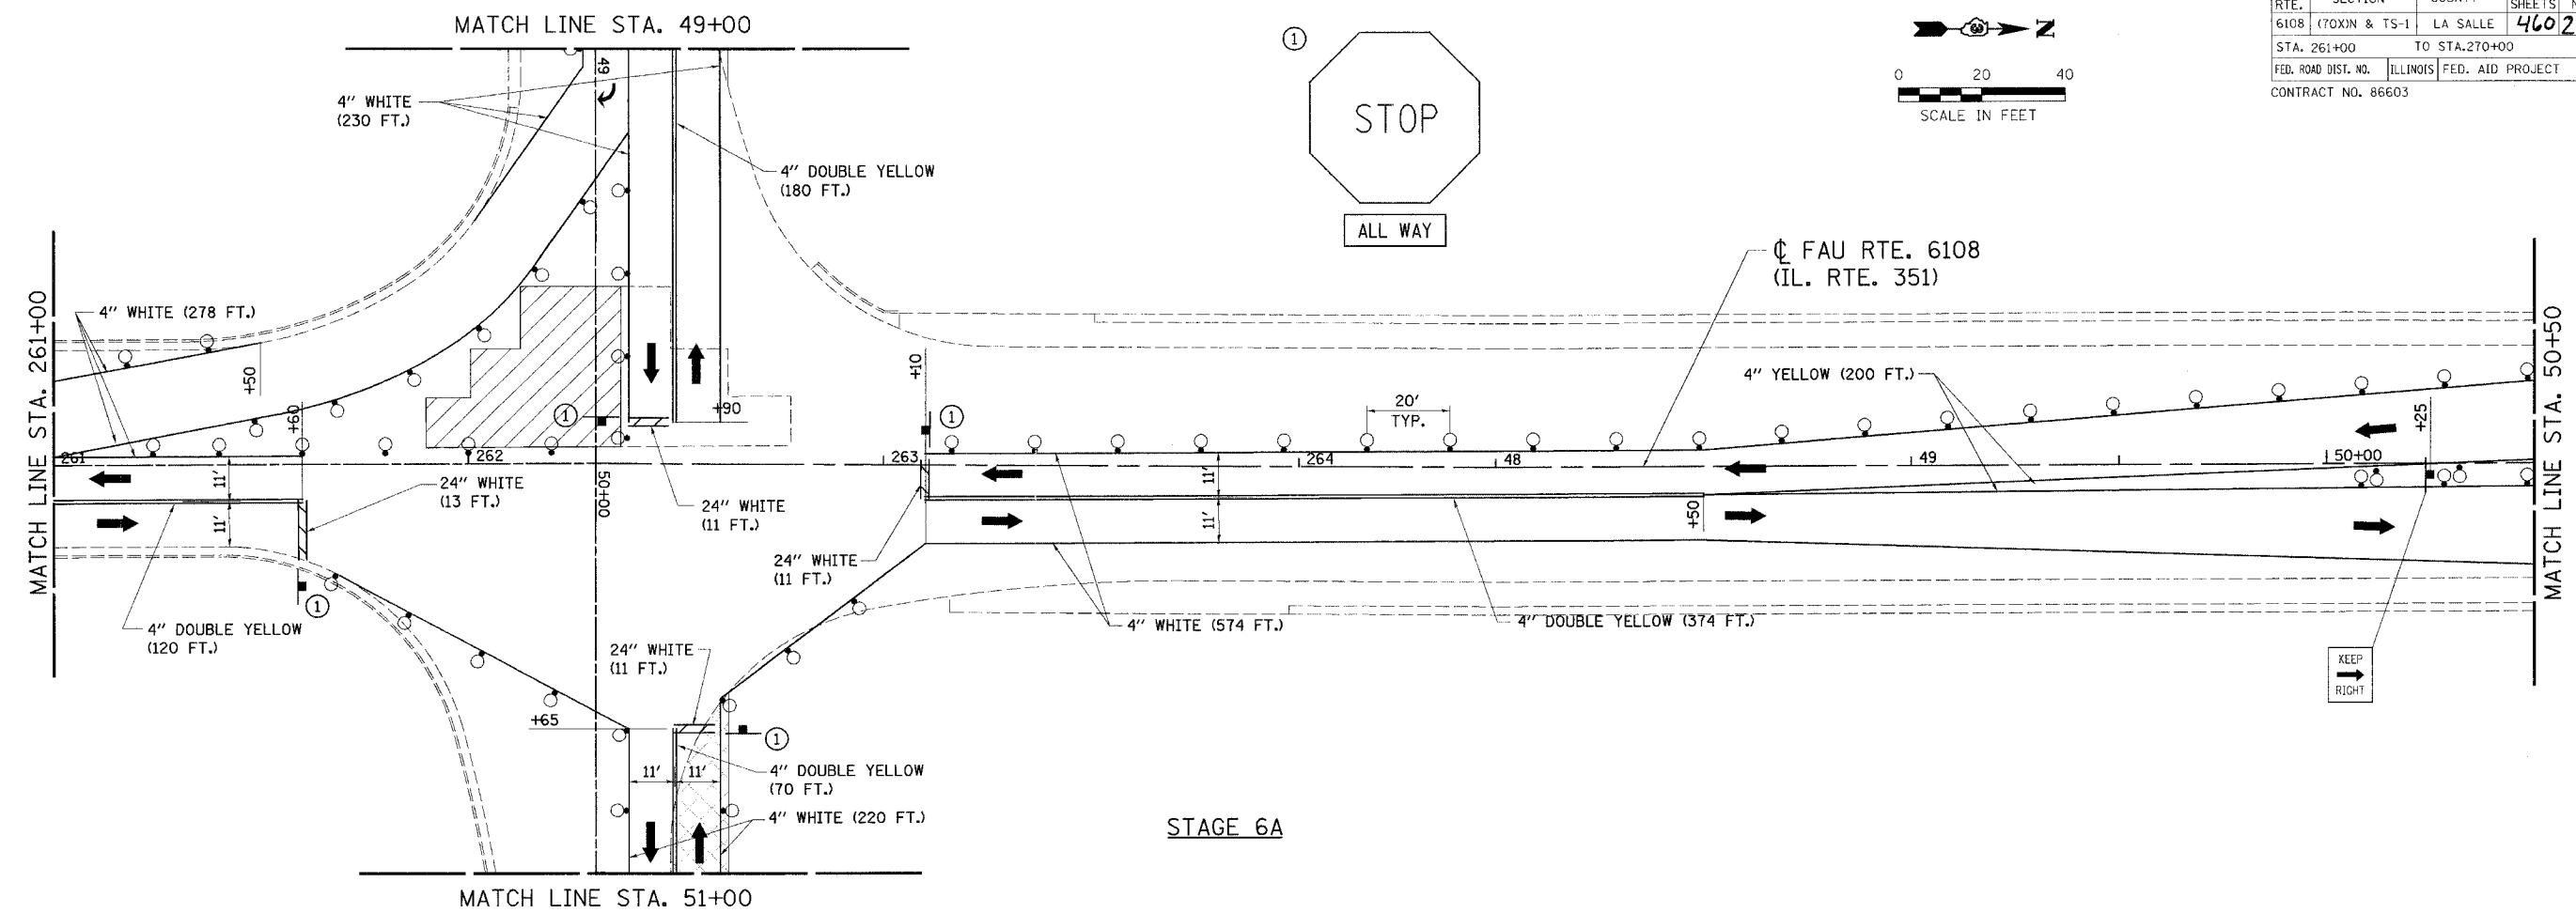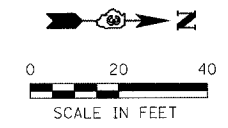


STAGE 6A

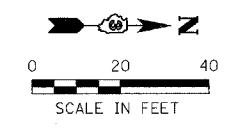

LEGEND

- DIRECTION OF TRAFFIC →
- TYPE C BIDIRECTIONAL REFLECTOR ◆
- TYPE III BARRICADE W/ FLASHING LIGHTS ⚡
- TYPE III BARRICADE ⚡
- DRUM OR BARRICADE WITH STEADY BURNING LIGHT ⊙
- WORK ZONE ▨
- DRUM OR BARRICADE ○
- TEMPORARY WIDENING ◻

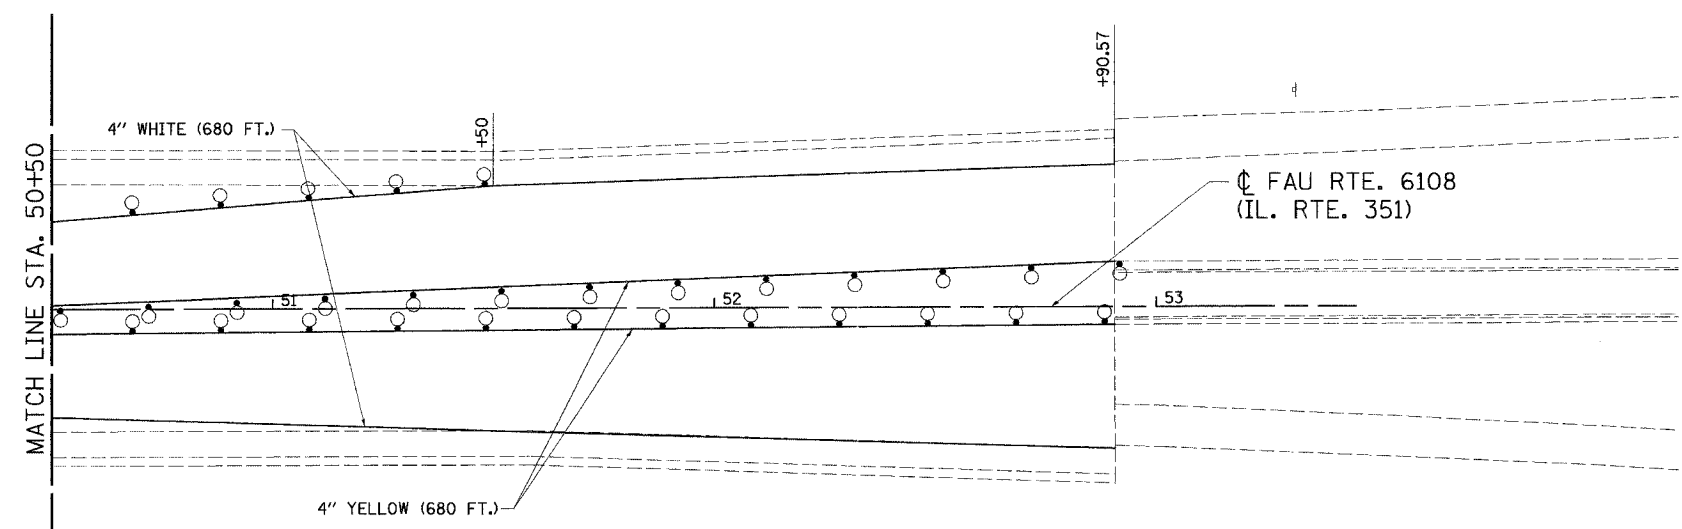

STAGE 6A

REVISIONS	
NAME	DATE

ILLINOIS DEPARTMENT OF TRANSPORTATION
STAGE 6A TRAFFIC CONTROL & CONSTRUCTION
STA. 261+00 TO STA. 270+00
FAU 6108 (IL. RTE. 351)
SECTION (70XN & TS-1)
LA SALLE COUNTY

SCALE: VERT. DRAWN BY: MABUS
HORIZ. DESIGNED BY: KUNTZMAN
DATE 05/07/03 CHECKED BY: COLBROOK

GREENE & BRADFORD, INC.
CONSULTING ENGINEERS
OF SPRINGFIELD
PROFESSIONAL ENGINEERS
ILLINOIS LICENSE NO. 0312
PROFESSIONAL DESIGN FIRM NO. 0312-0312
REGISTERED IN ILLINOIS, MISSOURI, OHIO, INDIANA, KENTUCKY, MISSISSIPPI, MISSOURI, NEBRASKA, OHIO, SOUTH CAROLINA, TEXAS, VIRGINIA, WEST VIRGINIA, WISCONSIN

COMPUTER FILE NO.
STAGE6-A-2
PROJECT 01194.b.r
10/01/03-JLJ