


DESIGN		
INT.	DATE	REASON


F.A.U. RTE.	SECTION	COUNTY	TOTAL SHEETS	SHEET NO.
6108	(70XIN & TS-1	LASALLE	460	298
STA. 242+00 TO STA. 247+00				
FED. ROAD DIST. NO.	ILLINOIS	FED. AID PROJECT		
CONTRACT NO. 86603				

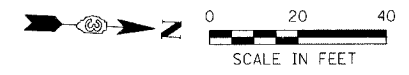

PLOTS & CHECKS		
INT.	DATE	REASON

FILE NAME = \$FILES
 PLOT SCALE = \$PLOTSCALE\$
 PLOT DATE = \$DATE\$
 OPERATOR = \$USER\$
 DRIVE = \$DRIVE\$
 PLOTTER = \$PLOTTER\$

CHECKS		
INT.	DATE	REASON

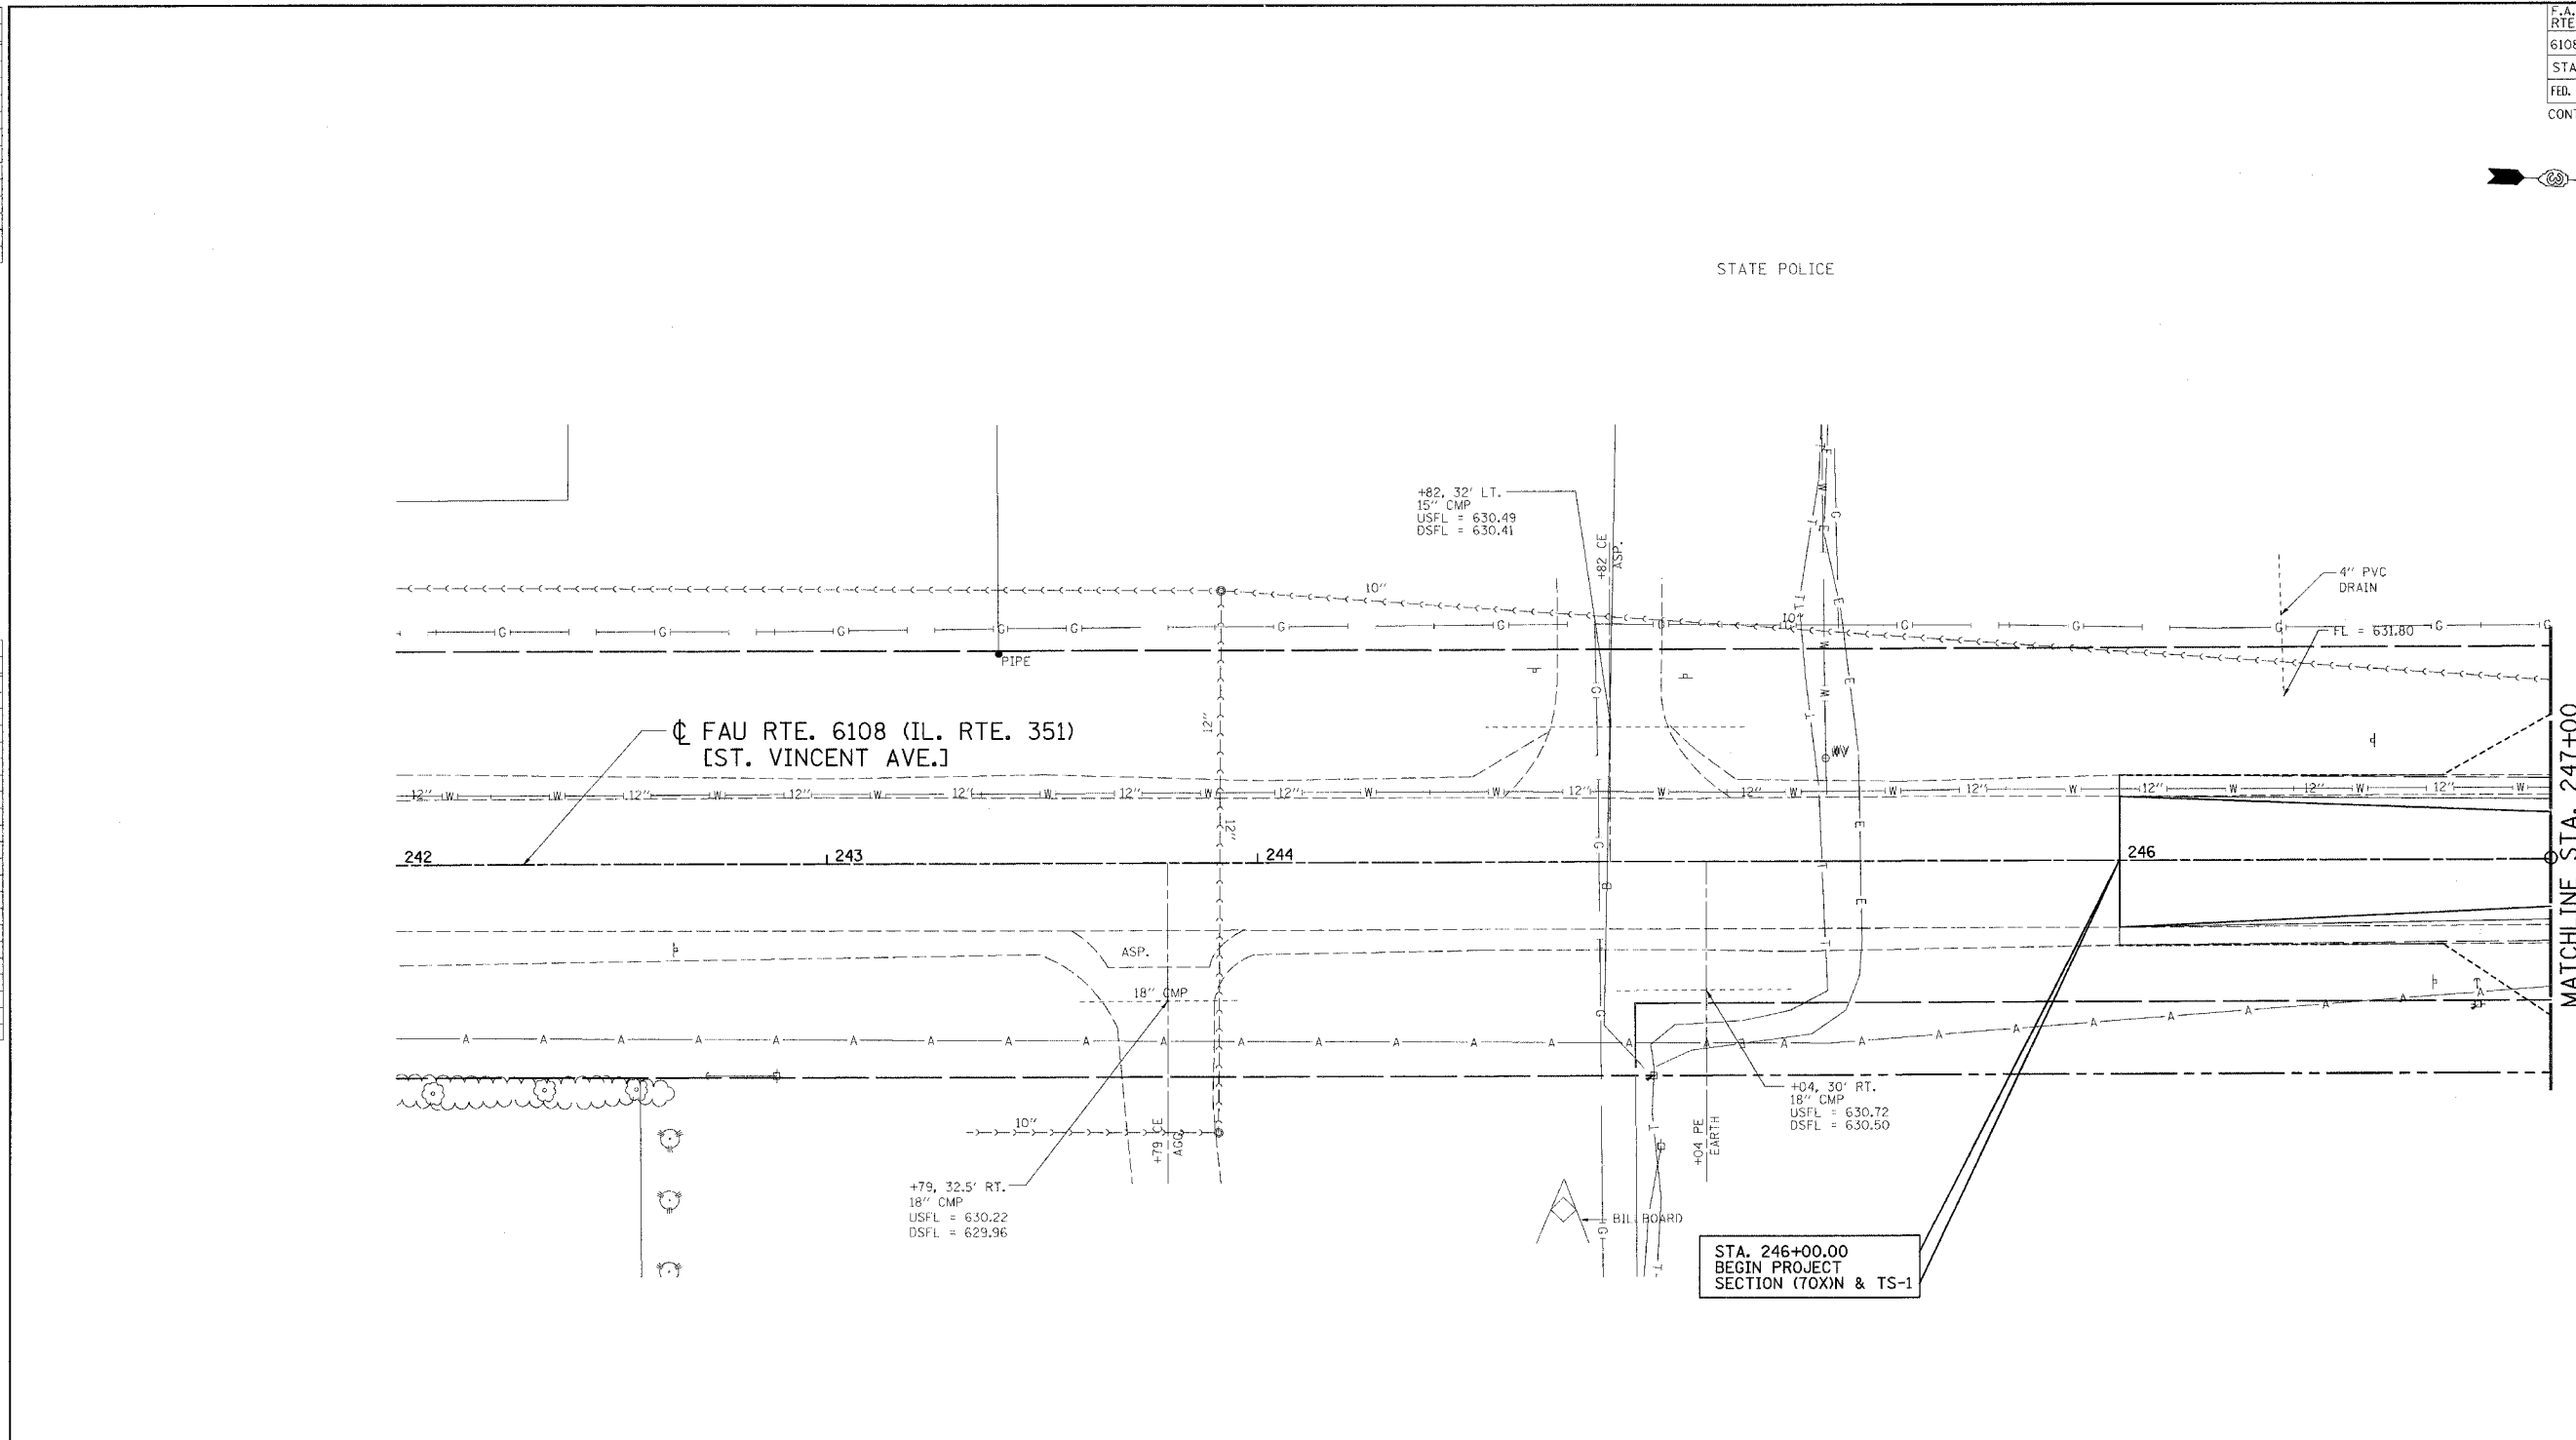

STA. 246+00.00
BEGIN PROJECT
SECTION (70XIN & TS-1

CONTAMINATION SITE:
EXCAVATION NOT TO EXCEED LISTED DEPTH UNLESS APPROVED BY ENGINEER.

0'	
2'	
3'	
4'	
6'	

REVISIONS	
NAME	DATE
MABUS	09/12/03

ILLINOIS DEPARTMENT OF TRANSPORTATION
DRAINAGE & UTILITIES PLAN

FAU 6108 (IL. RTE. 351)
SECTION (70XIN & TS-1
LASALLE COUNTY

SCALE: VERT. _____
HORIZ. _____
DATE: 06/06/03

DRAWN BY: MABUS
DESIGNED BY: BOTT
CHECKED BY: COLBROOK

GREENE & BRADFORD, INC.
OF SPRINGFIELD
CONSULTING ENGINEERS
P.O. BOX 1138
SPRINGFIELD, ILLINOIS 62769-1138
(618) 834-1138 FAX (618) 834-1138

COMPUTER FILE NO.
SS351H-02
PROJECT: 01194_B_N
04/27/04-RPB