



DESIGN		
INT.	DATE	REASON

PLOTS & CHECKS			
INT.	DATE	NO.	REASON

FILE NAME = \$FILE#
PLOT SCALE = \$SCALE
PLOT DATE = \$DATE#
PLOT TIME = \$TIME#
OPERATOR = \$USER#

CHECKS		
INT.	DATE	REASON

FAU RTE.	SECTION	COUNTY	TOTAL SHEETS	SHEET NO.
6108	(70XIN & TS-1)	LA SALLE	460	322
STA. 261+00		TO STA. 264+00		
FED. ROAD DIST. NO.		ILLINOIS FED. AID PROJECT		
CONTRACT NO. 86603				

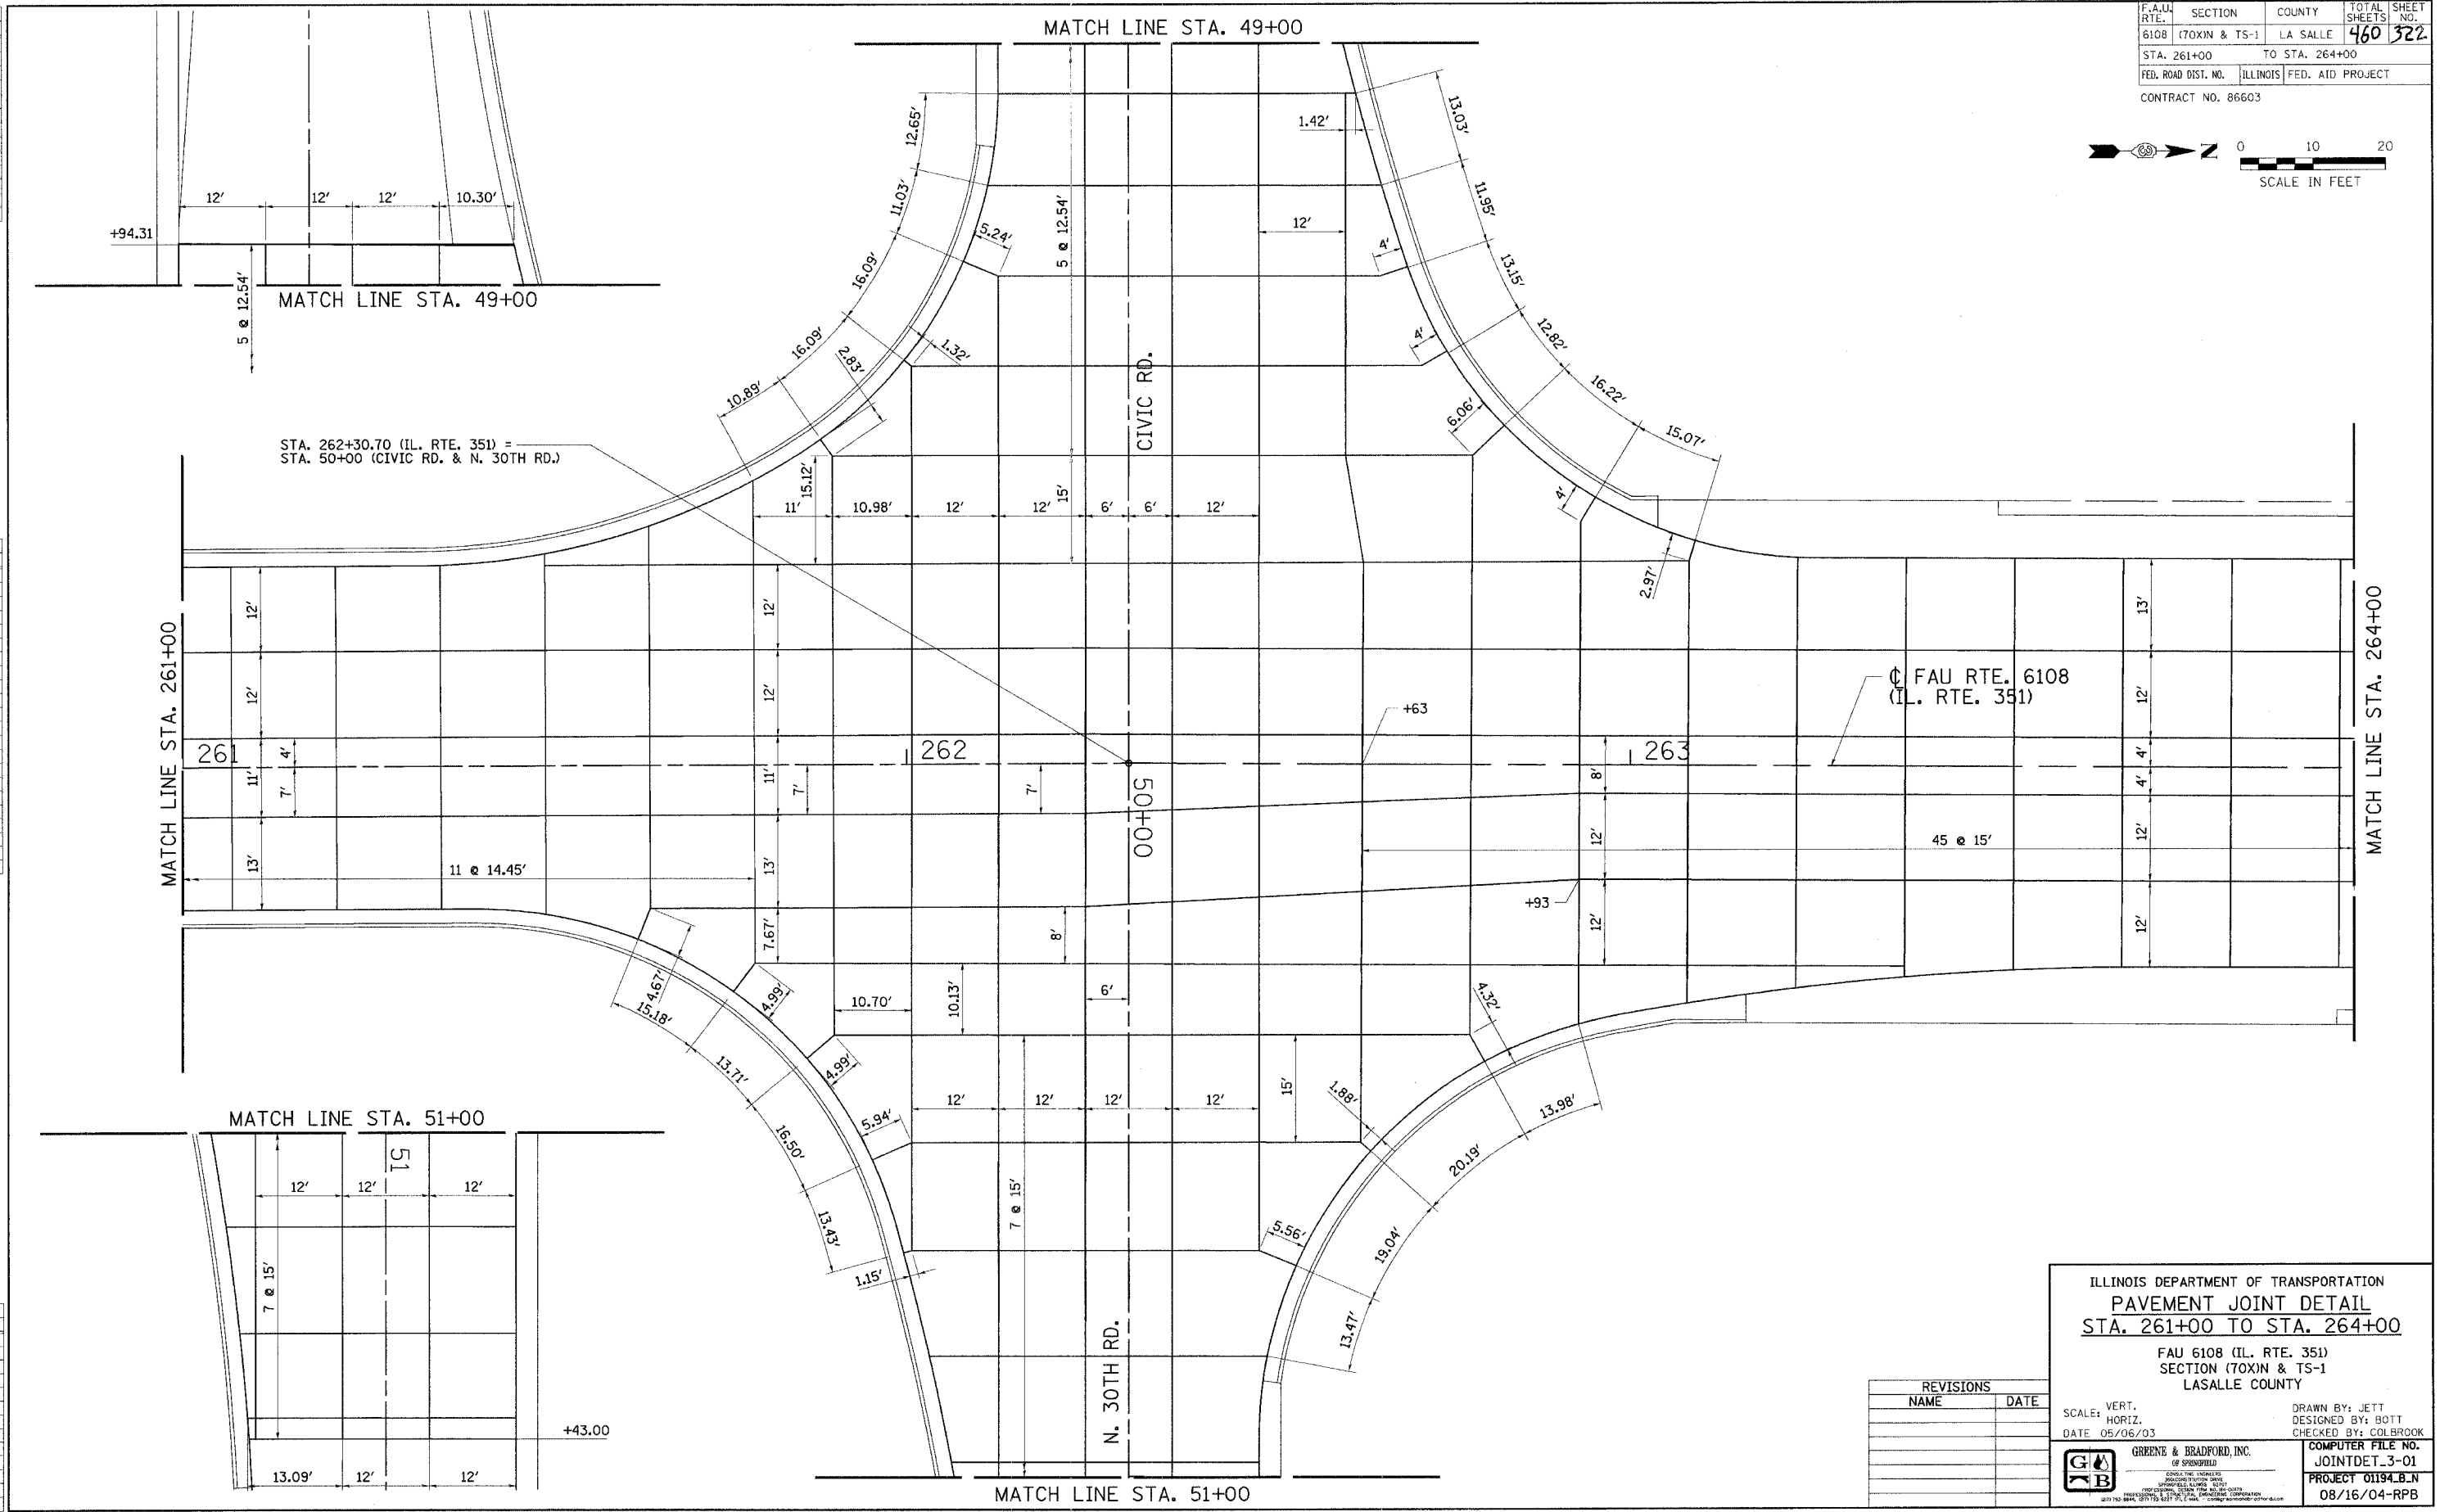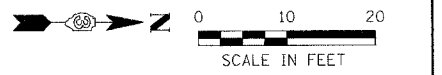

ID00TPL-10 1"=10' 8/07/00

REVISIONS	
NAME	DATE

ILLINOIS DEPARTMENT OF TRANSPORTATION
PAVEMENT JOINT DETAIL
STA. 261+00 TO STA. 264+00

FAU 6108 (IL. RTE. 351)
SECTION (70XIN & TS-1)
LASALLE COUNTY

SCALE: VERT. _____
SCALE: HORIZ. _____
DATE 05/06/03

DRAWN BY: JETT
DESIGNED BY: BOTT
CHECKED BY: COLBROOK

COMPUTER FILE NO.
JOINTDET_3-01
PROJECT 01194_B_N
08/16/04-RPB

GREENE & BRADFORD, INC.
OF SPRINGFIELD
CONSULTING ENGINEERS
P.O. BOX 1088
SPRINGFIELD, ILL. 62768-1088
(618) 527-7311 FAX (618) 527-7312
1000 N. GARDEN DRIVE, SPRINGFIELD, ILL. 62761-4600

FAU 6108 (IL. RTE. 351) LA SALLE COUNTY