
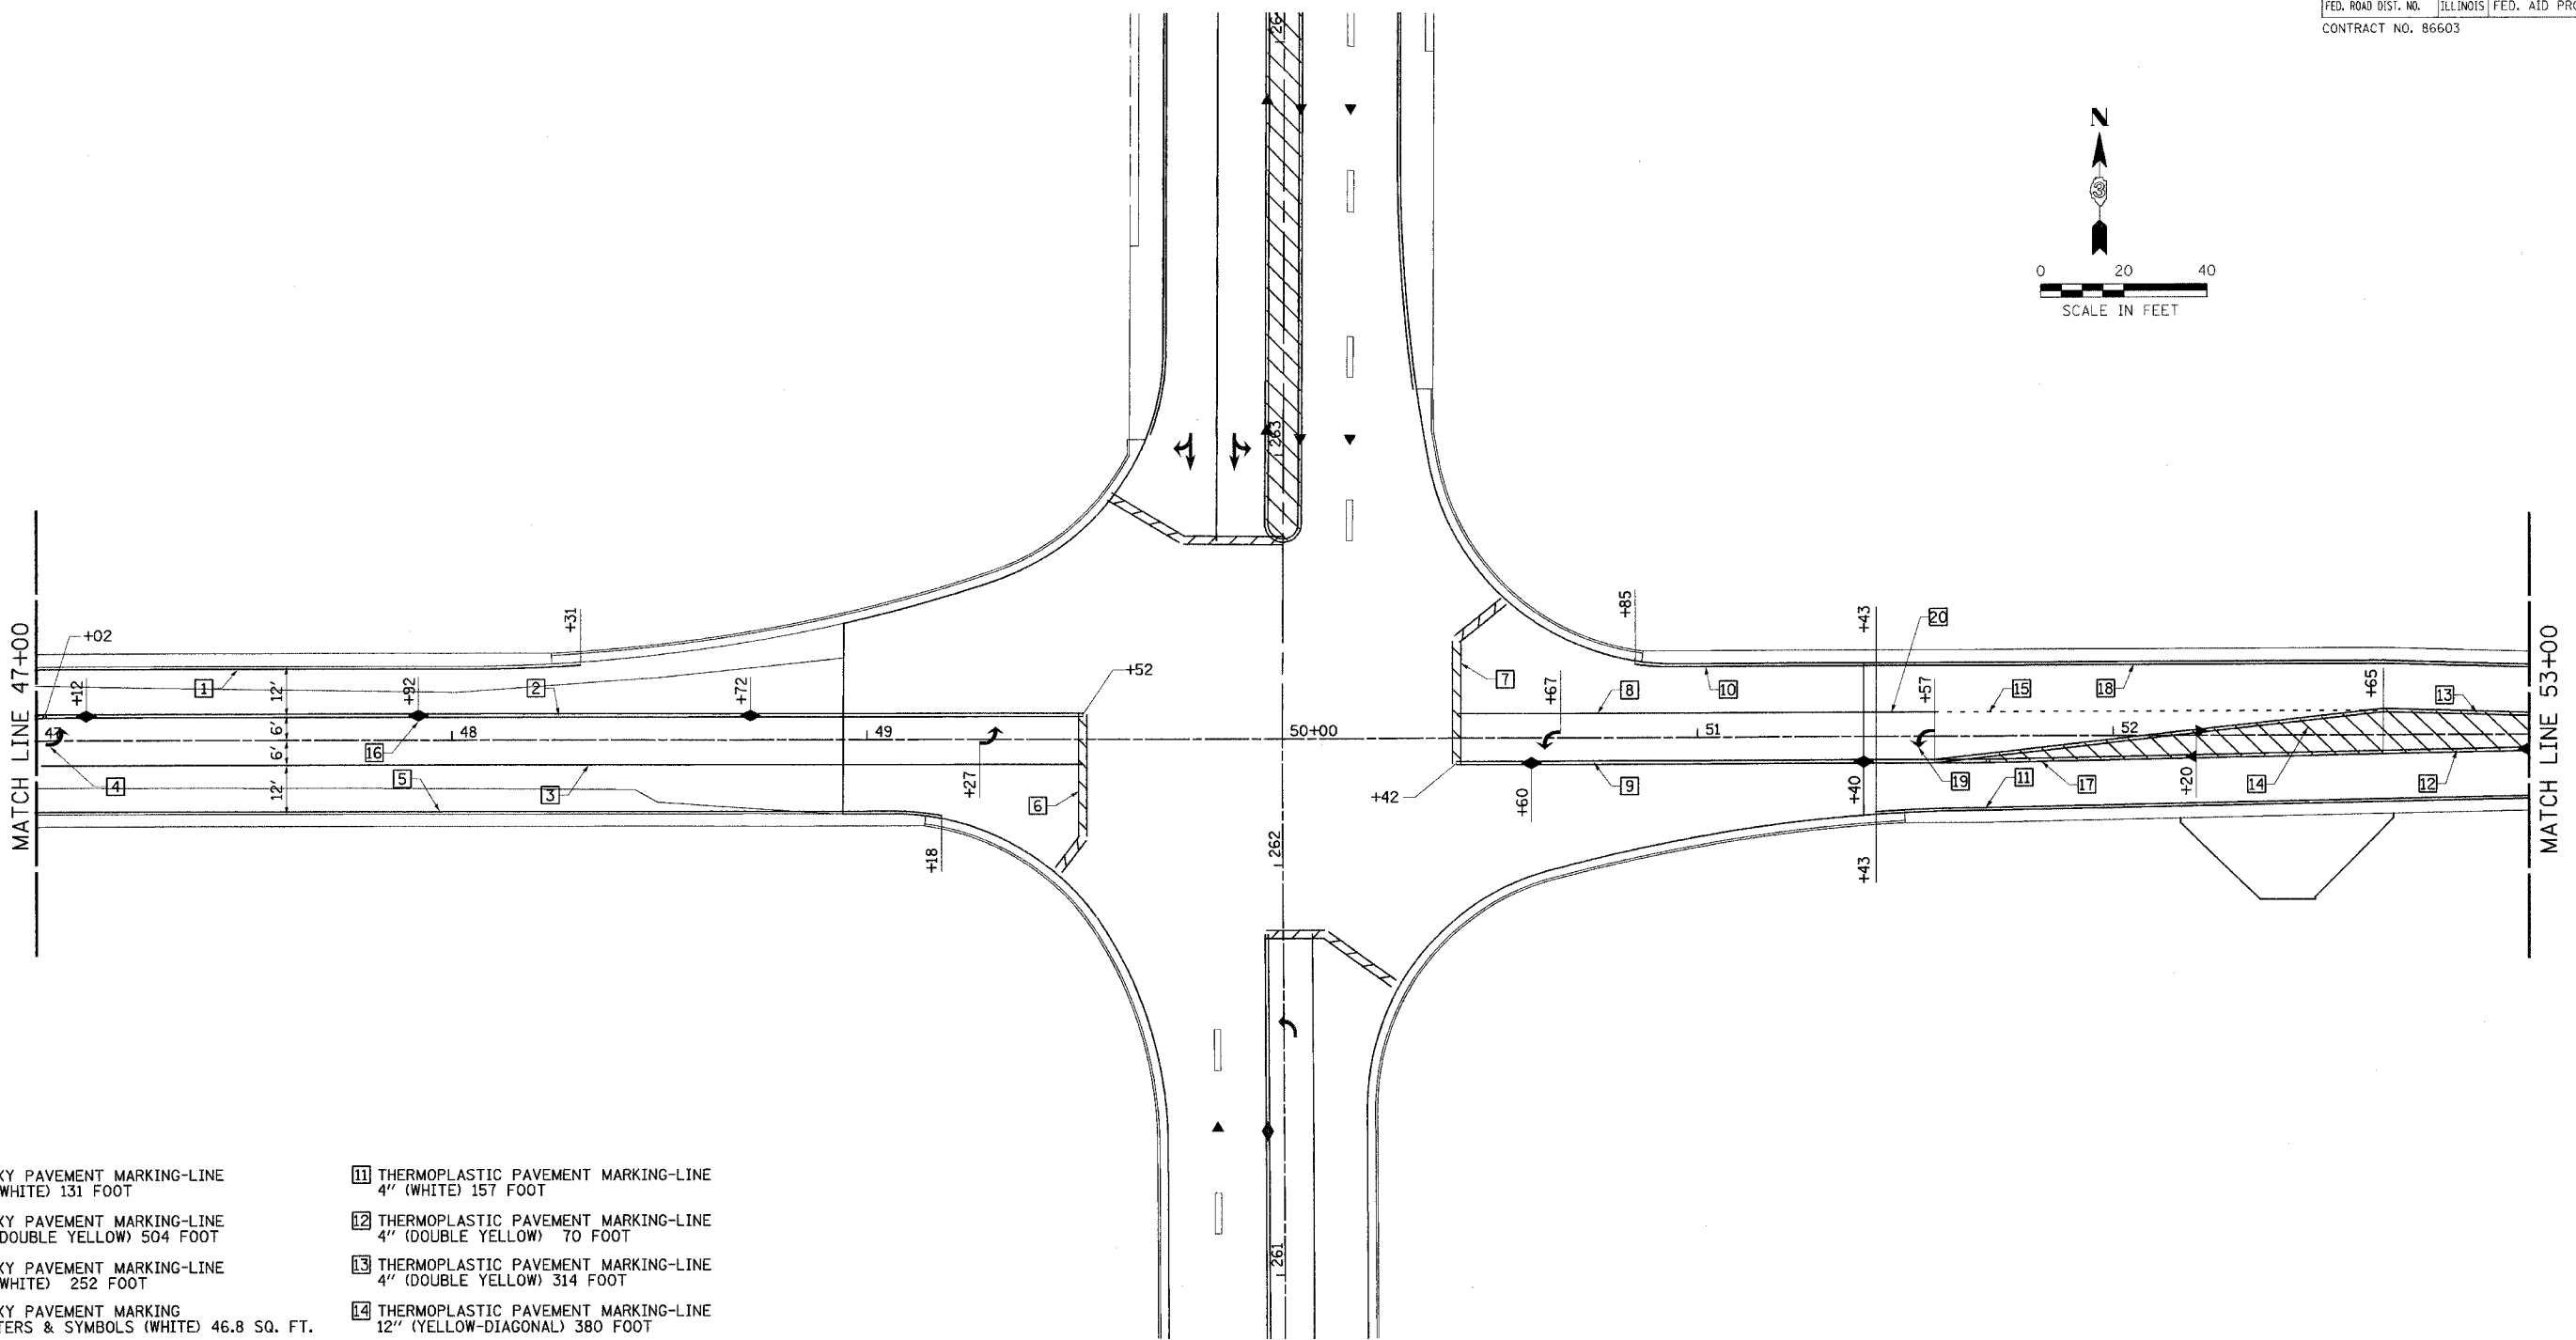


DESIGN		
INT.	DATE	REASON

F.A.U. RTE.	SECTION	COUNTY	TOTAL SHEETS	SHEET NO.
6108	(70XN & TS-1	LASALLE	460	330
STA. 47+00		TO STA. 53+00		
FED. ROAD DIST. NO.	ILLINOIS	FED. AID PROJECT		
CONTRACT NO. 86603				

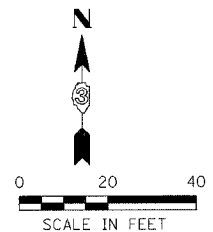

PLOTS & CHECKS			
INT.	DATE	NO.	REASON

FILE NAME = \$PLOTTER\$
 PLOT SCALE = \$SCALE\$
 PLOT DATE = \$DATE\$
 PLOT TIME = \$TIME\$
 OPERATOR = \$USER\$

CHECKS		
INT.	DATE	REASON

- | | |
|--|---|
| 1 EPOXY PAVEMENT MARKING-LINE
4" (WHITE) 131 FOOT | 11 THERMOPLASTIC PAVEMENT MARKING-LINE
4" (WHITE) 157 FOOT |
| 2 EPOXY PAVEMENT MARKING-LINE
4" (DOUBLE YELLOW) 504 FOOT | 12 THERMOPLASTIC PAVEMENT MARKING-LINE
4" (DOUBLE YELLOW) 70 FOOT |
| 3 EPOXY PAVEMENT MARKING-LINE
8" (WHITE) 252 FOOT | 13 THERMOPLASTIC PAVEMENT MARKING-LINE
4" (DOUBLE YELLOW) 314 FOOT |
| 4 EPOXY PAVEMENT MARKING
LETTERS & SYMBOLS (WHITE) 46.8 SQ. FT. | 14 THERMOPLASTIC PAVEMENT MARKING-LINE
12" (YELLOW-DIAGONAL) 380 FOOT |
| 5 EPOXY PAVEMENT MARKING-LINE
4" (WHITE) 218 FOOT | 15 THERMOPLASTIC PAVEMENT MARKING-LINE
8" (WHITE-SHORT DASH) 28 FOOT |
| 6 EPOXY PAVEMENT MARKING-LINE
24" (WHITE) 40 FOOT | 16 RAISED REFLECTIVE PAVEMENT MARKERS
9 EACH (YELLOW) |
| 7 EPOXY PAVEMENT MARKING-LINE
24" (WHITE) 44 FOOT | 17 THERMOPLASTIC PAVEMENT MARKING-LINE
4" (DOUBLE YELLOW) 244 FOOT |
| 8 EPOXY PAVEMENT MARKING-LINE
8" (WHITE) 101 FOOT | 18 THERMOPLASTIC PAVEMENT MARKING-LINE
4" (WHITE) 157 FOOT |
| 9 EPOXY PAVEMENT MARKING-LINE
4" (DOUBLE YELLOW) 202 FOOT | 19 THERMOPLASTIC PAVEMENT MARKING
LETTERS & SYMBOLS (WHITE) 15.6 SQ. FT. |
| 10 EPOXY PAVEMENT MARKING-LINE
4" (WHITE) 58 FOOT | 20 THERMOPLASTIC PAVEMENT MARKING-LINE
8" (WHITE) 14 FOOT |

REVISIONS	
NAME	DATE

ILLINOIS DEPARTMENT OF TRANSPORTATION

PAVEMENT STRIPING PLAN

FAU 6108 (IL. RTE. 351)
SECTION (70XN & TS-1)
LASALLE COUNTY

SCALE: VERT. _____
 HORIZ. _____
 DATE 07/13/03

DRAWN BY: MABUS
 DESIGNED BY: BOTT
 CHECKED BY: COLBROOK

GREENE & BRADFORD, INC.
1000 W. WASHINGTON ST. SUITE 200
 SPRINGFIELD, ILLINOIS 62761
 PHONE: 217-223-7777 FAX: 217-223-7778
 WWW.GRENE-AND-BRADFORD.COM

COMPUTER FILE NO.
 PM351F_03
 PROJECT 01194_B.N
 07/13/03-PAM