

DESIGN		
INT.	DATE	REASON


DATE	BY

PLOTS & CHECKS		
INT.	DATE	REASON

DATE	BY

CHECKS		
INT.	DATE	REASON

F. A. IL. SHE.	SECTION	COUNTY	TOTAL SHEETS	SHEET NO.
6108	(TOXIN & TS-1)	LA SALLE	460	372
STA. 251+00.00		TO STA.		
FED. ROAD DIST. NO.		ILLINOIS	FED. AID PROJECT	
CONTRACT NO. 86603				
70				

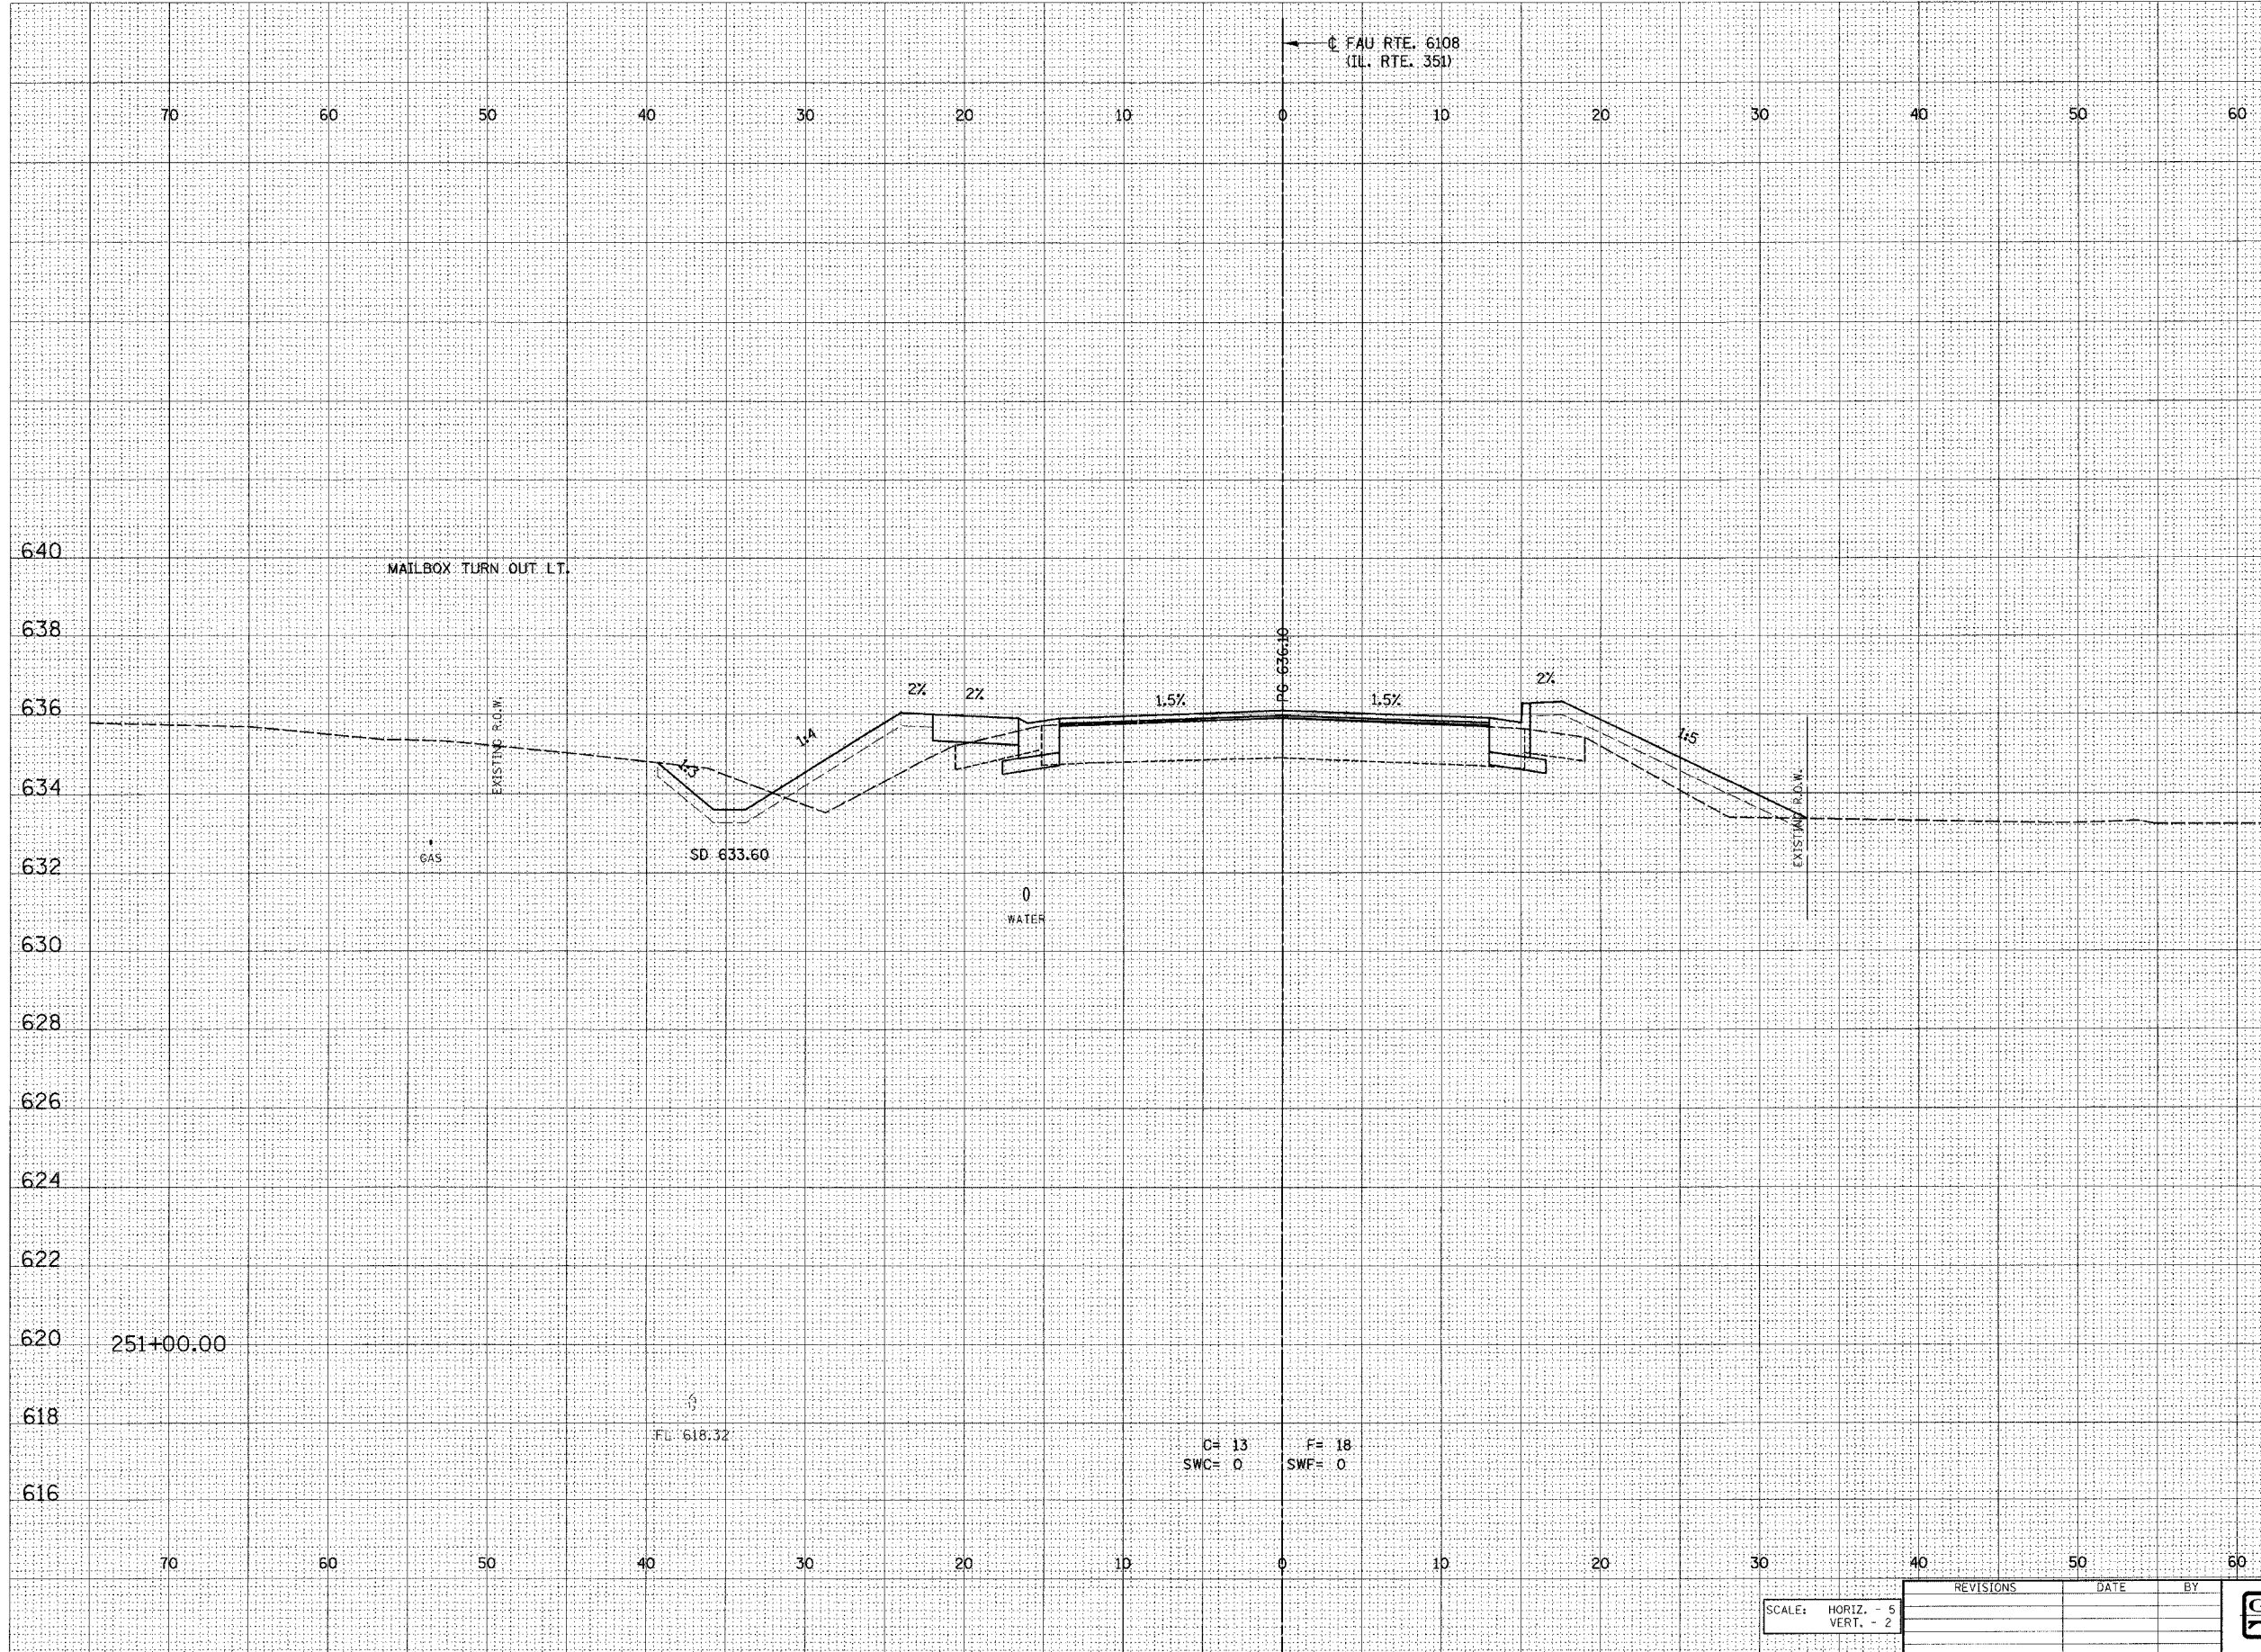

SCALE: HORIZ. - 5  
VERT. - 2

REVISIONS	DATE	BY

**GREENE & BRADFORD, INC.**  
INCORPORATED IN ILLINOIS  
 1200 WEST WASHINGTON  
 SPRINGFIELD, ILLINOIS 62761  
 (618) 233-8944, (618) 233-1021 FAX (618) 233-8944  
 www.greenegbradford.com

**COMPUTER FILE NO.**  
 XSSHT351\_C 23  
**PROJECT:** 01194\_B\_N  
 04/30/04-GSJ

\\p01n13\p1\351\351\_C\_01.dwg 10/20/2004 3:02:13 PM User: jgreen