

DESIGN		
INT.	DATE	REASON


BY	DATE

PLOTS & CHECKS			
INT.	DATE	NO.	REASON

BY	DATE

CHECKS		
INT.	DATE	REASON

F.A.N. NO.	SECTION	COUNTY	TOTAL SHEETS	SHEET NO.
6108	(TOWN & 15-1	LA SALLE	460	373
STA. 251+25.00		TO STA.		
FED. ROAD DIST. NO.		ILLINOIS	FED. AID PROJECT	
CONTRACT NO. 86603				
70				

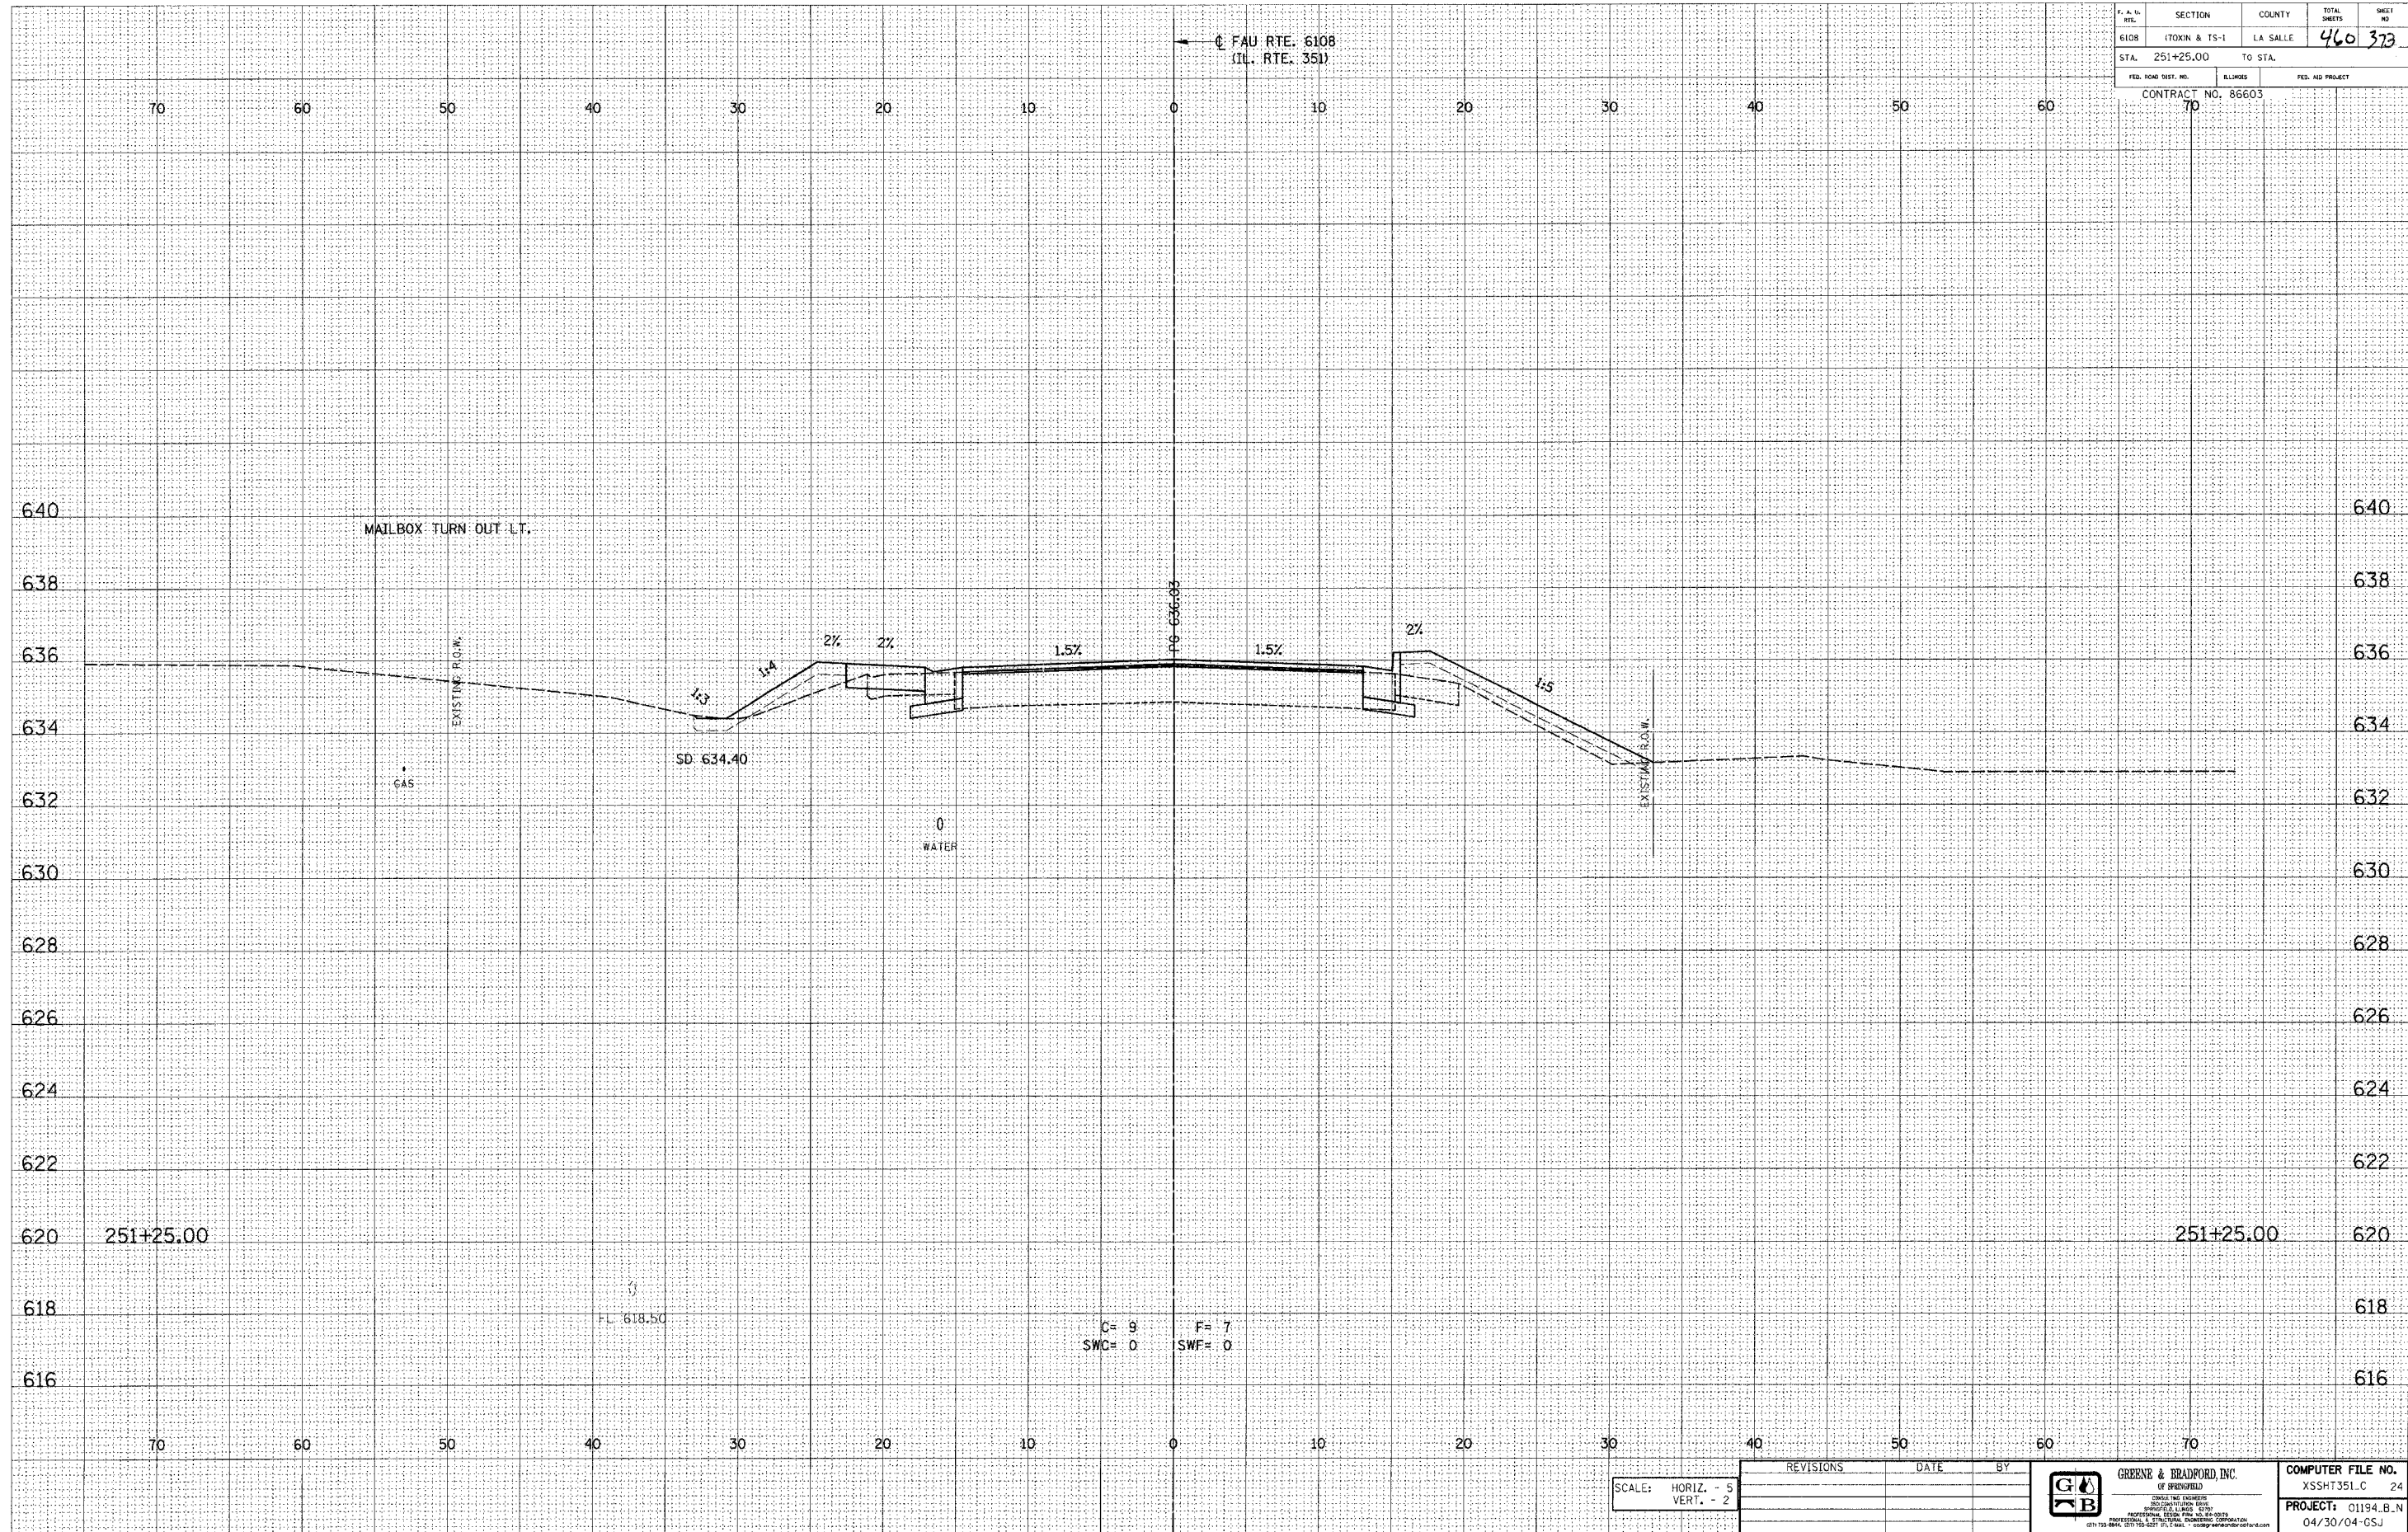

E-XSEC 1st 8/25/98

SCALE: HORIZ. - 5 VERT. - 2	REVISIONS	DATE	BY

GREENE & BRADFORD, INC.
OF SPRINGFIELD

CONSULTING ENGINEERS
AND ARCHITECTS

PROFESSIONAL ENGINEERS
REGISTERED IN THE STATE OF ILLINOIS

1211 1/2 E. MAIN ST. SPRINGFIELD, ILL. 62761-1000
TEL: 217/253-8800 FAX: 217/253-8801

COMPUTER FILE NO.	XSSHT351.C 24
PROJECT:	01194.B.N 04/30/04-GSJ

FAU RTE. 6108 (IL. RTE. 351) LA SALLE CO.