

DESIGN		
INT.	DATE	REASON

BY	DATE

SUPERVISED
PLOTS
TEMPLATE
AREAS
CHECKED

FINAL
SURVEY
NOTE BOOK
NO.

PLOTS & CHECKS			
INT.	DATE	NO.	REASON

BY	DATE

SUPERVISED
PLOTS
TEMPLATE
AREAS
CHECKED


ORIGINAL
SURVEY
NOTE BOOK
NO.

CHECKS		
INT.	DATE	REASON

F.A.S. NO.	SECTION	COUNTY	TOTAL SHEETS	SHEET NO.
6108	TDXIN & TS-1	LA SALLE	460	387

FED. ROAD DIST. NO. ALLIANCE FED. AID PROJECT

CONTRACT NO. 86603
70

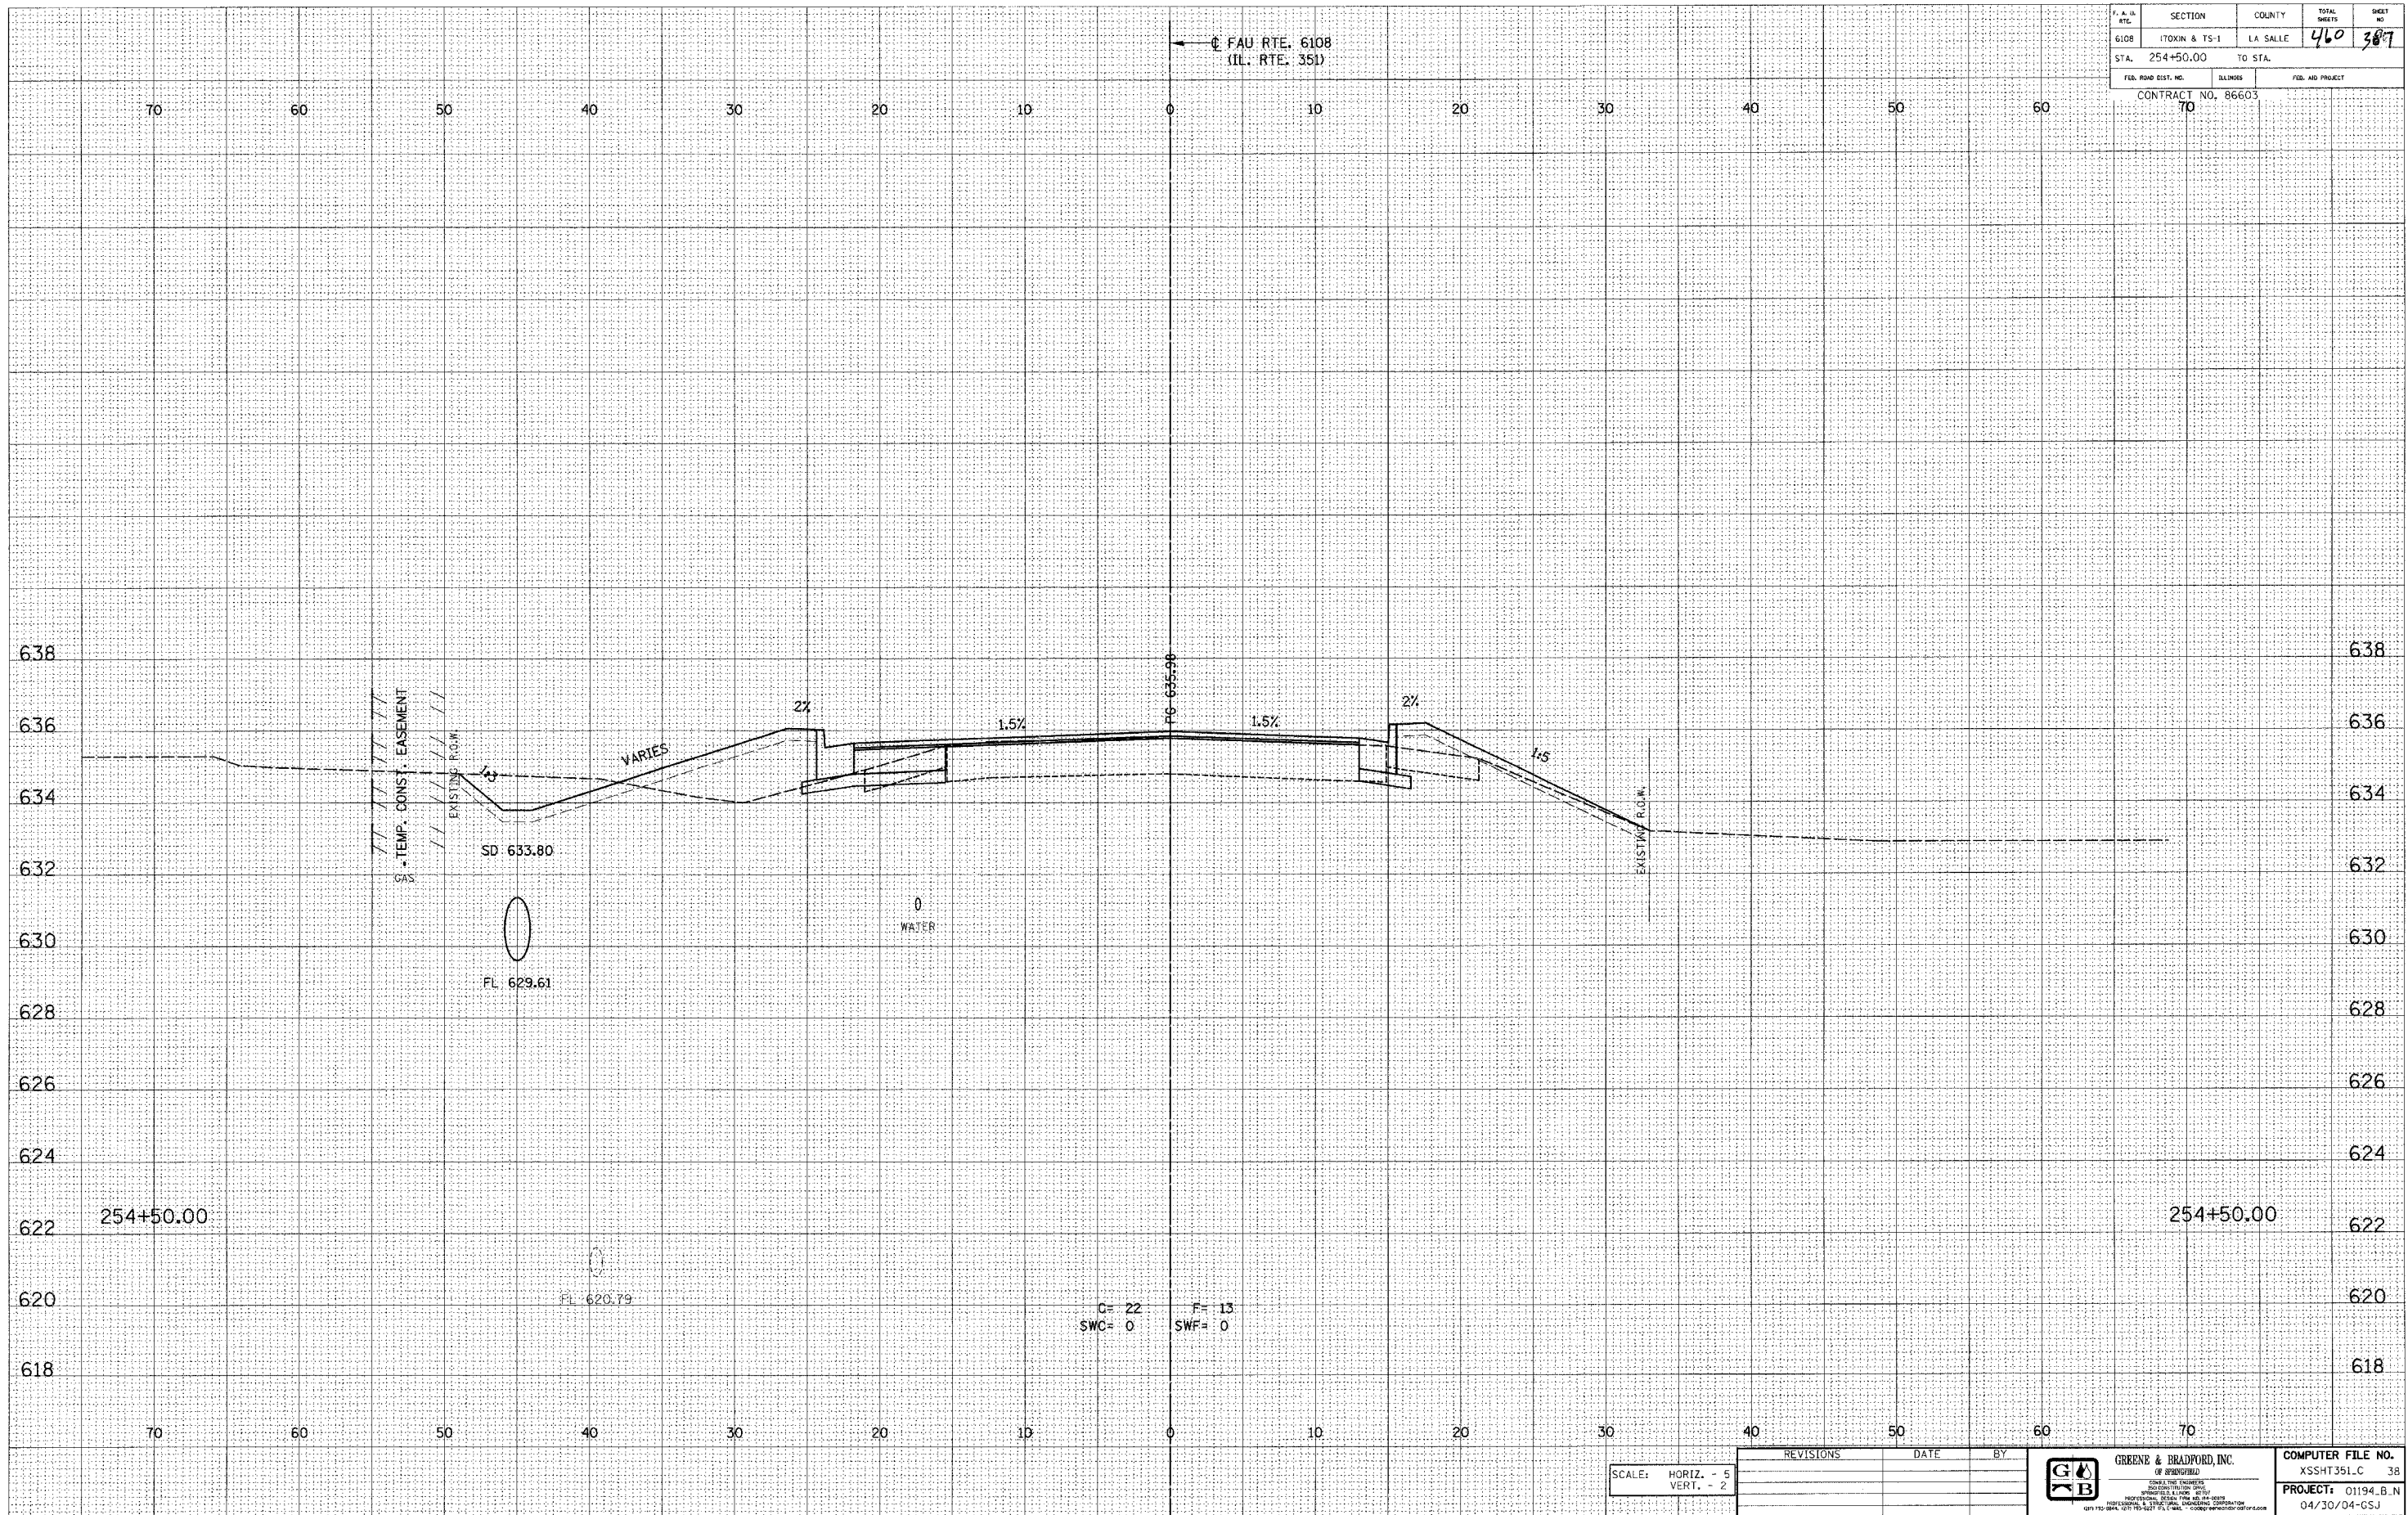

E-XSEC 1:1 8/25/98

REVISIONS	DATE	BY

SCALE: HORIZ. - 5
VERT. - 2

GREENE & BRADFORD, INC.
OF SPRINGFIELD
CONSULTING ENGINEERS
2000 UNIVERSITY DRIVE
SPRINGFIELD, ILLINOIS 62761-1428
PHONE (217) 223-7844 FAX (217) 223-7827 E-MAIL: cdbg@greenbradford.com

COMPUTER FILE NO.
XSSH351.C 38

PROJECT: 01194.B.N
04/30/04-GSJ

FAU RTE. 6108 (IL. RTE. 351) LA SALLE CO.