

DESIGN		
INT.	DATE	REASON

BY	DATE


PLOTS & CHECKS		
INT.	DATE NO.	REASON

BY	DATE

CHECKS		
INT.	DATE	REASON

F. A. IL. RTE.	SECTION	COUNTY	TOTAL SHEETS	SHEET NO.
6108	FOXIN & T5-1	LA SALLE	466	388
STA. 254+75.00		TO STA.		

CONTRACT NO. 86603  
70

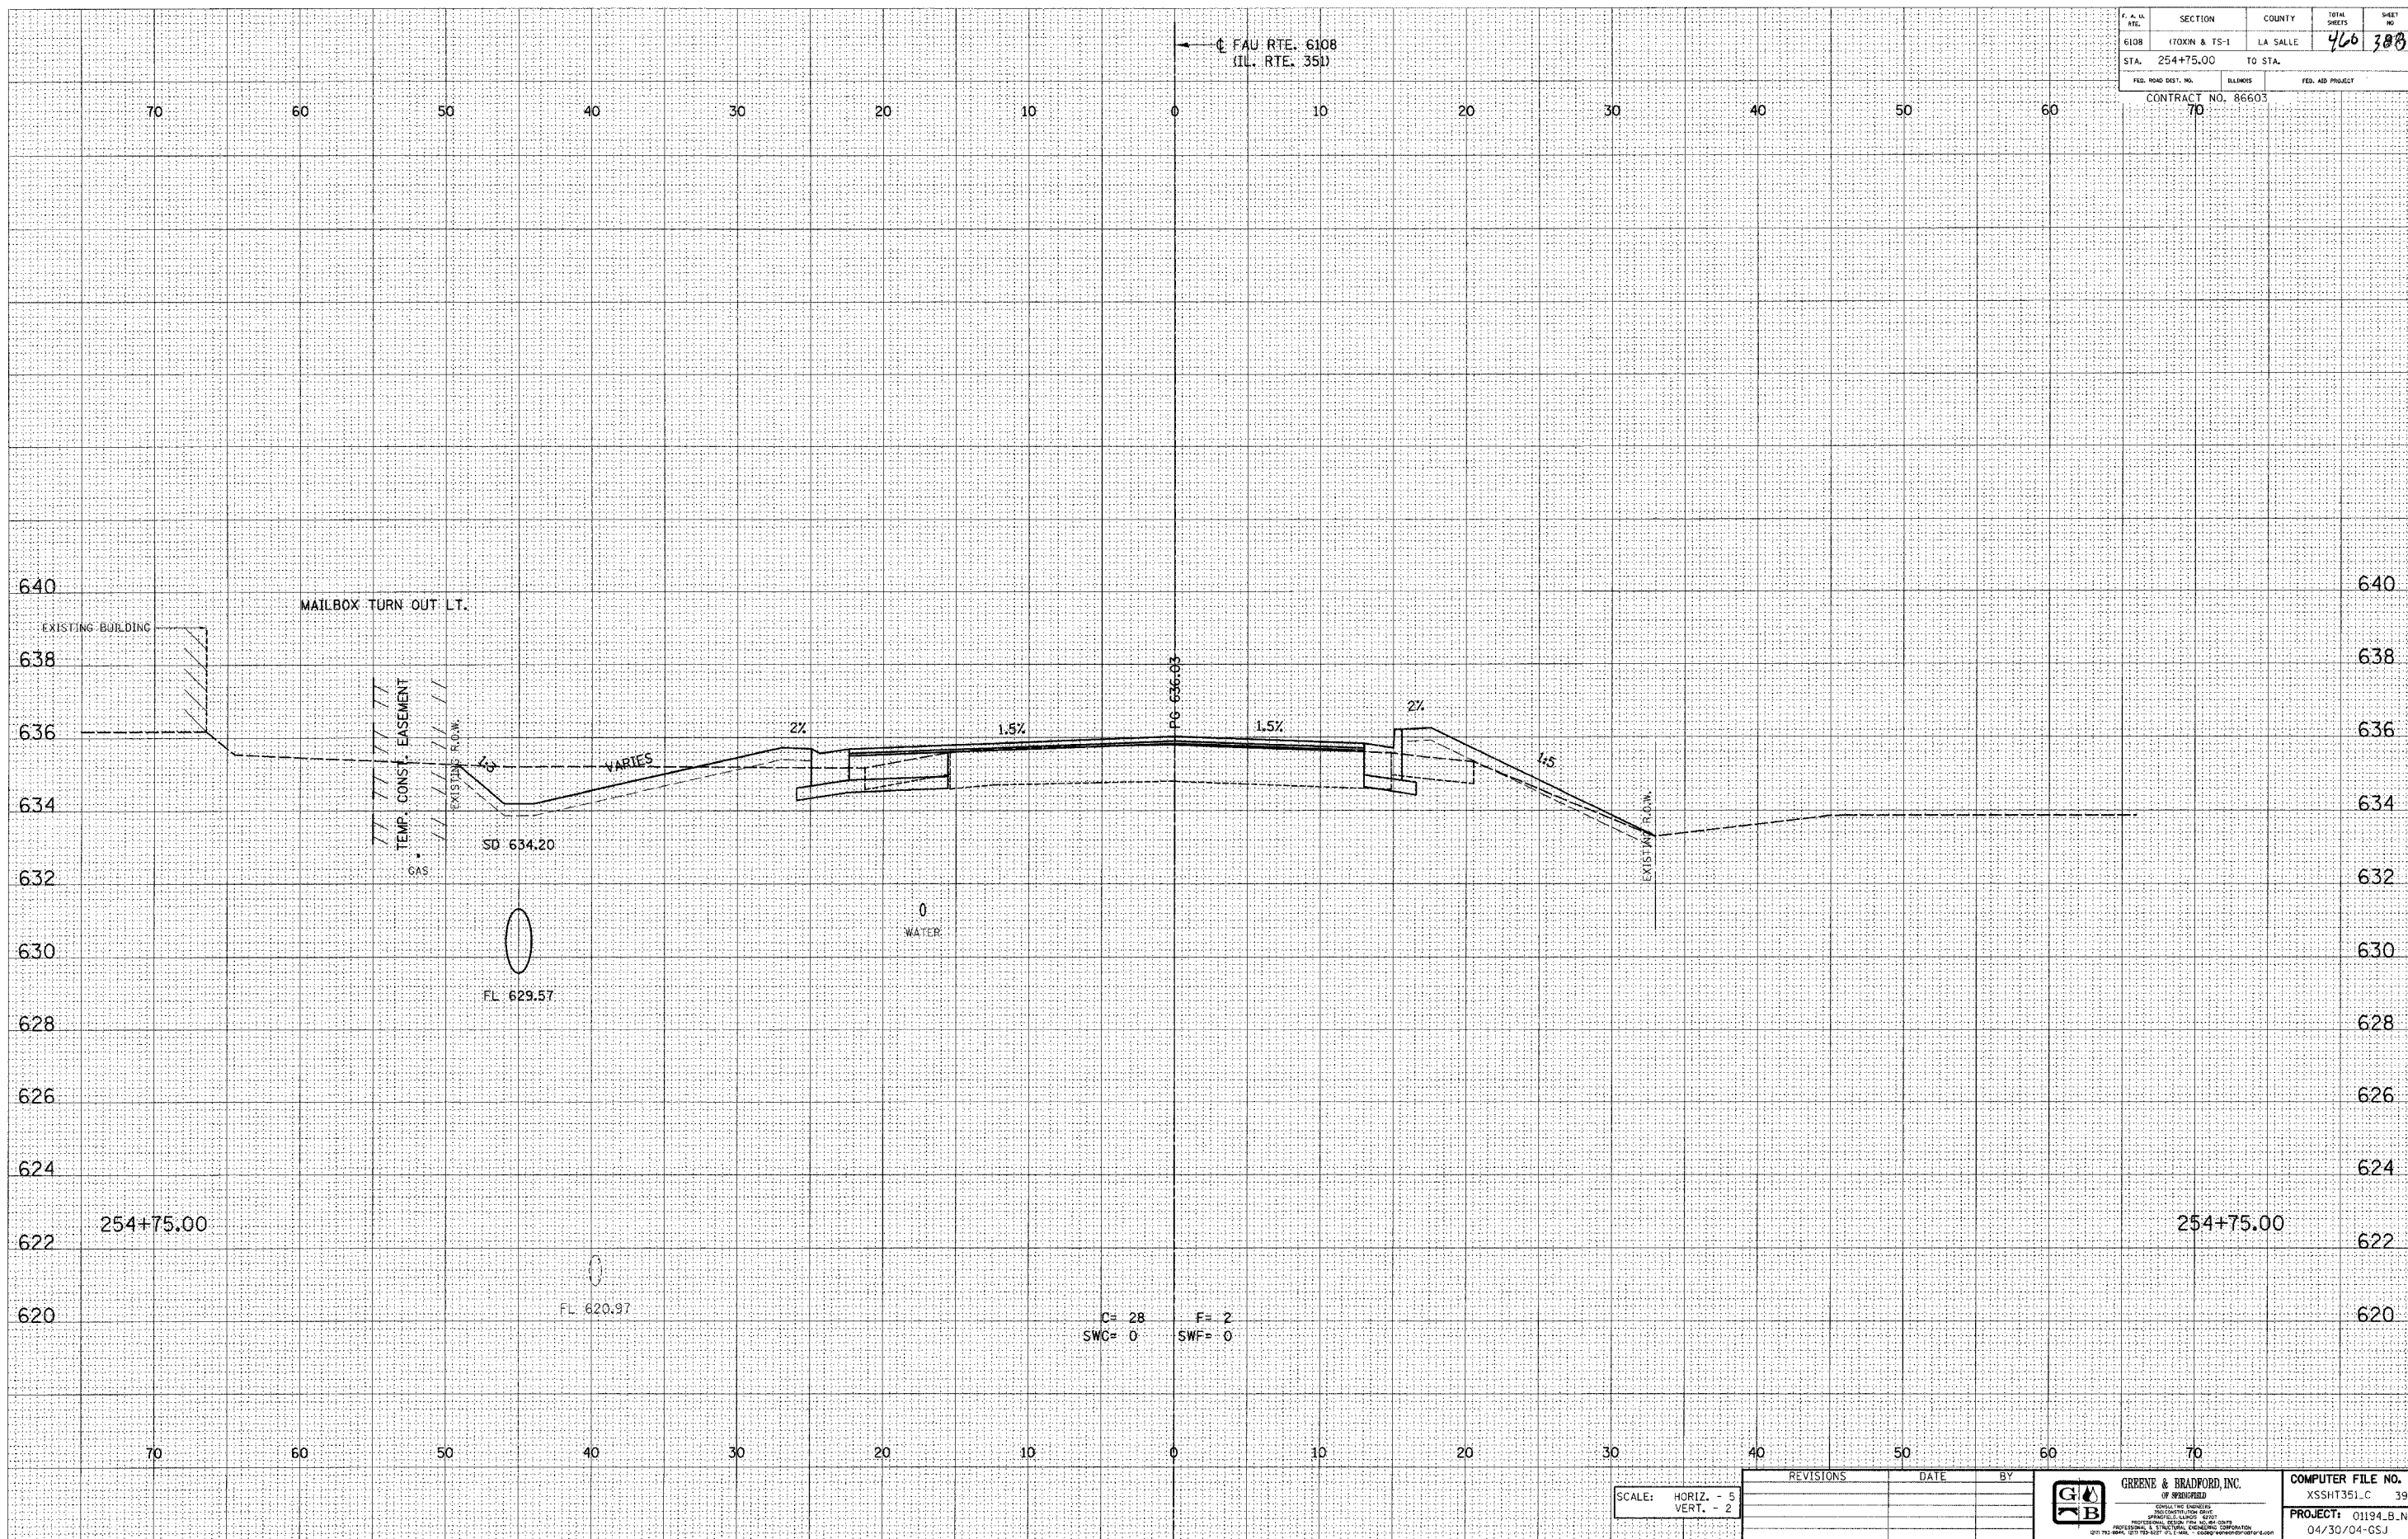

C= 28 F= 2  
SWC= 0 SWF= 0

SCALE: HORIZ. - 5  
VERT. - 2

REVISIONS	DATE	BY



COMPUTER FILE NO.	XSSHT351.C 39
PROJECT:	01194_B_N 04/30/04-GSJ

Small text at the bottom left corner, likely a printer's mark or reference code.