

DESIGN		
INT.	DATE	REASON


BY	DATE

PLOTS & CHECKS			
INT.	DATE	NO.	REASON

BY	DATE

CHECKS		
INT.	DATE	REASON

F.A.S. R.T.E.	SECTION	COUNTY	TOTAL SHEETS	SHEET NO.
6108	(TDXN & TS-1)	LA SALLE	460	405
STA. 258+00.00		TO STA.		
FED. ROAD DIST. NO.		ILLINOIS	FED. AID PROJECT	
70		CONTRACT NO. 86603		

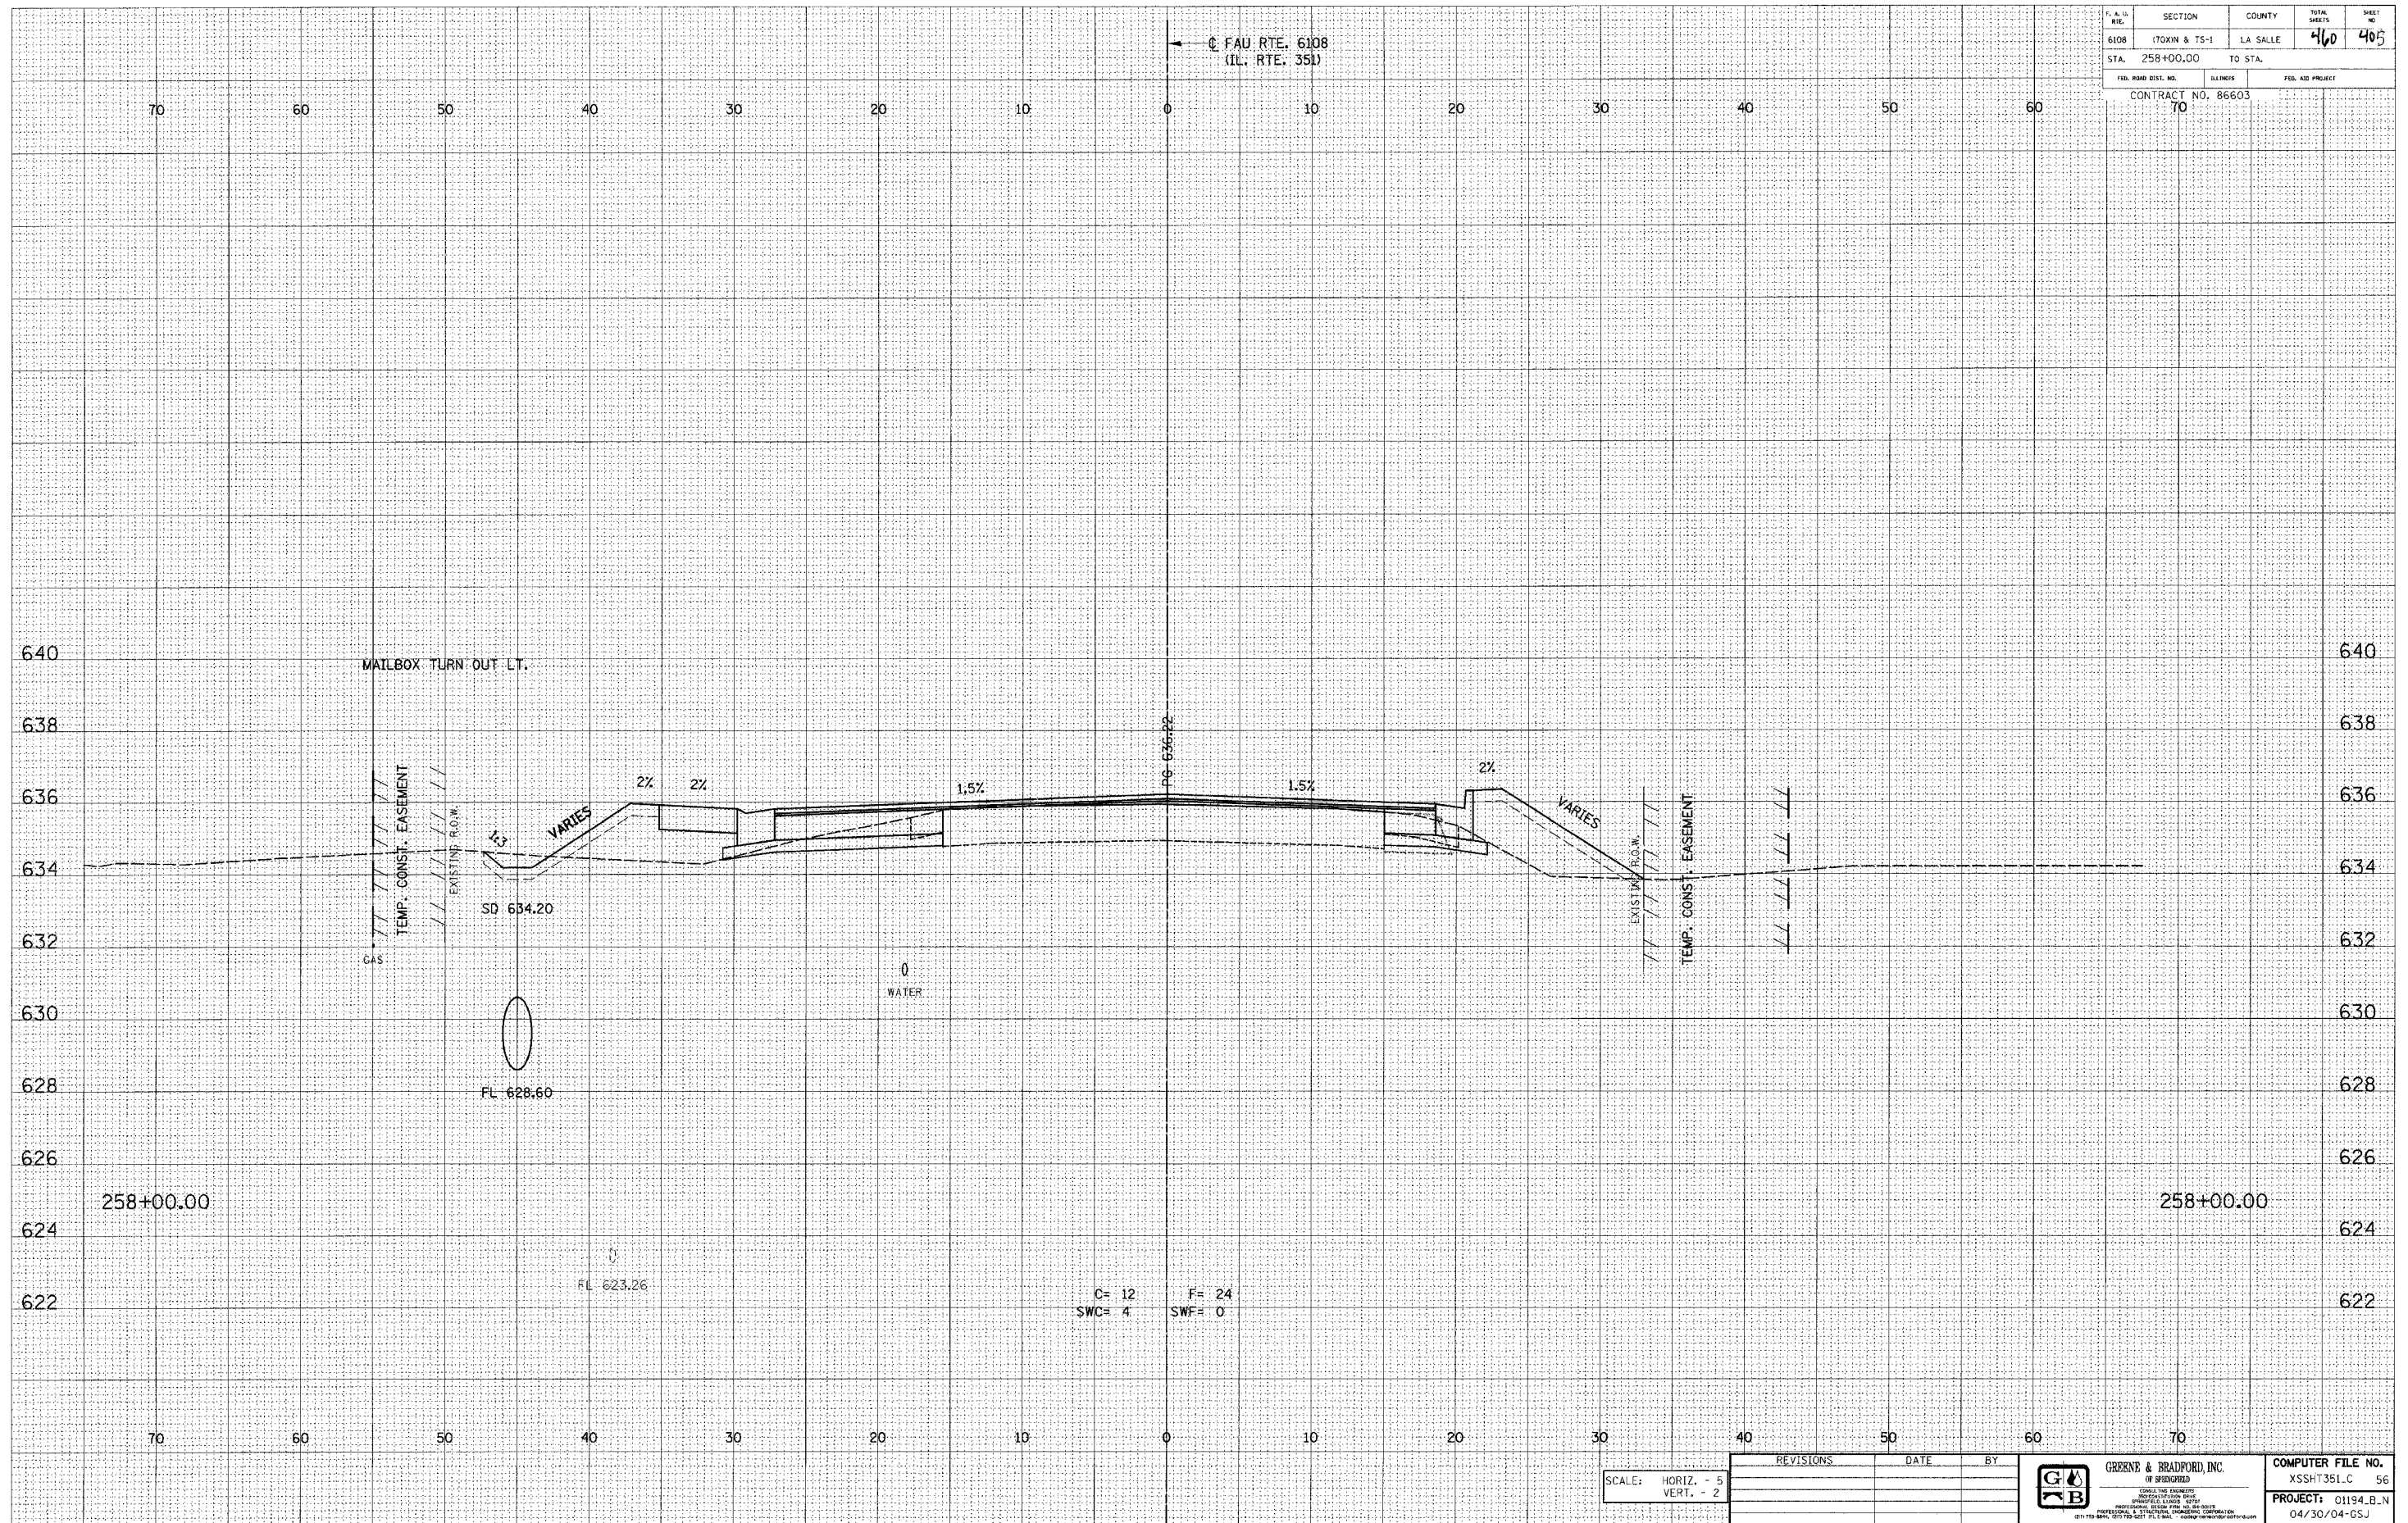

E-XSEC 1st 8/25/98

SCALE: HORIZ. - 5 VERT. - 2	REVISIONS	DATE	BY
GREENE & BRADFORD, INC. OF SPRINGFIELD <small>CONSULTING ENGINEERS PROFESSIONAL SERVICE SPRINGFIELD, ILLINOIS 62761 PROFESSIONAL LICENSE NO. 021-0000000 REGISTERED PROFESSIONAL ENGINEER STATE OF ILLINOIS 618-785-8800 927-785-0271 FAX 618-785-8800</small>			COMPUTER FILE NO. XSSH351.C 56 PROJECT: 01194.B.N 04/30/04-GSJ

FAU RTE. 6108 (IL. RTE. 351) LA SALLE CO.