

DESIGN		
INT.	DATE	REASON


BY		DATE

PLOTS & CHECKS			
INT.	DATE	NO.	REASON

BY		DATE

CHECKS		
INT.	DATE	REASON

F. A. N. RTE.	SECTION	COUNTY	TOTAL SHEETS	SHEET NO.
6108	(FOXIN & TS-1)	LA SALLE	460	412
STA. 260+00.00		TO STA.		
FED. ROAD DIST. NO.		ELLINGES	FED. AID PROJECT	
CONTRACT NO. 86603 70				

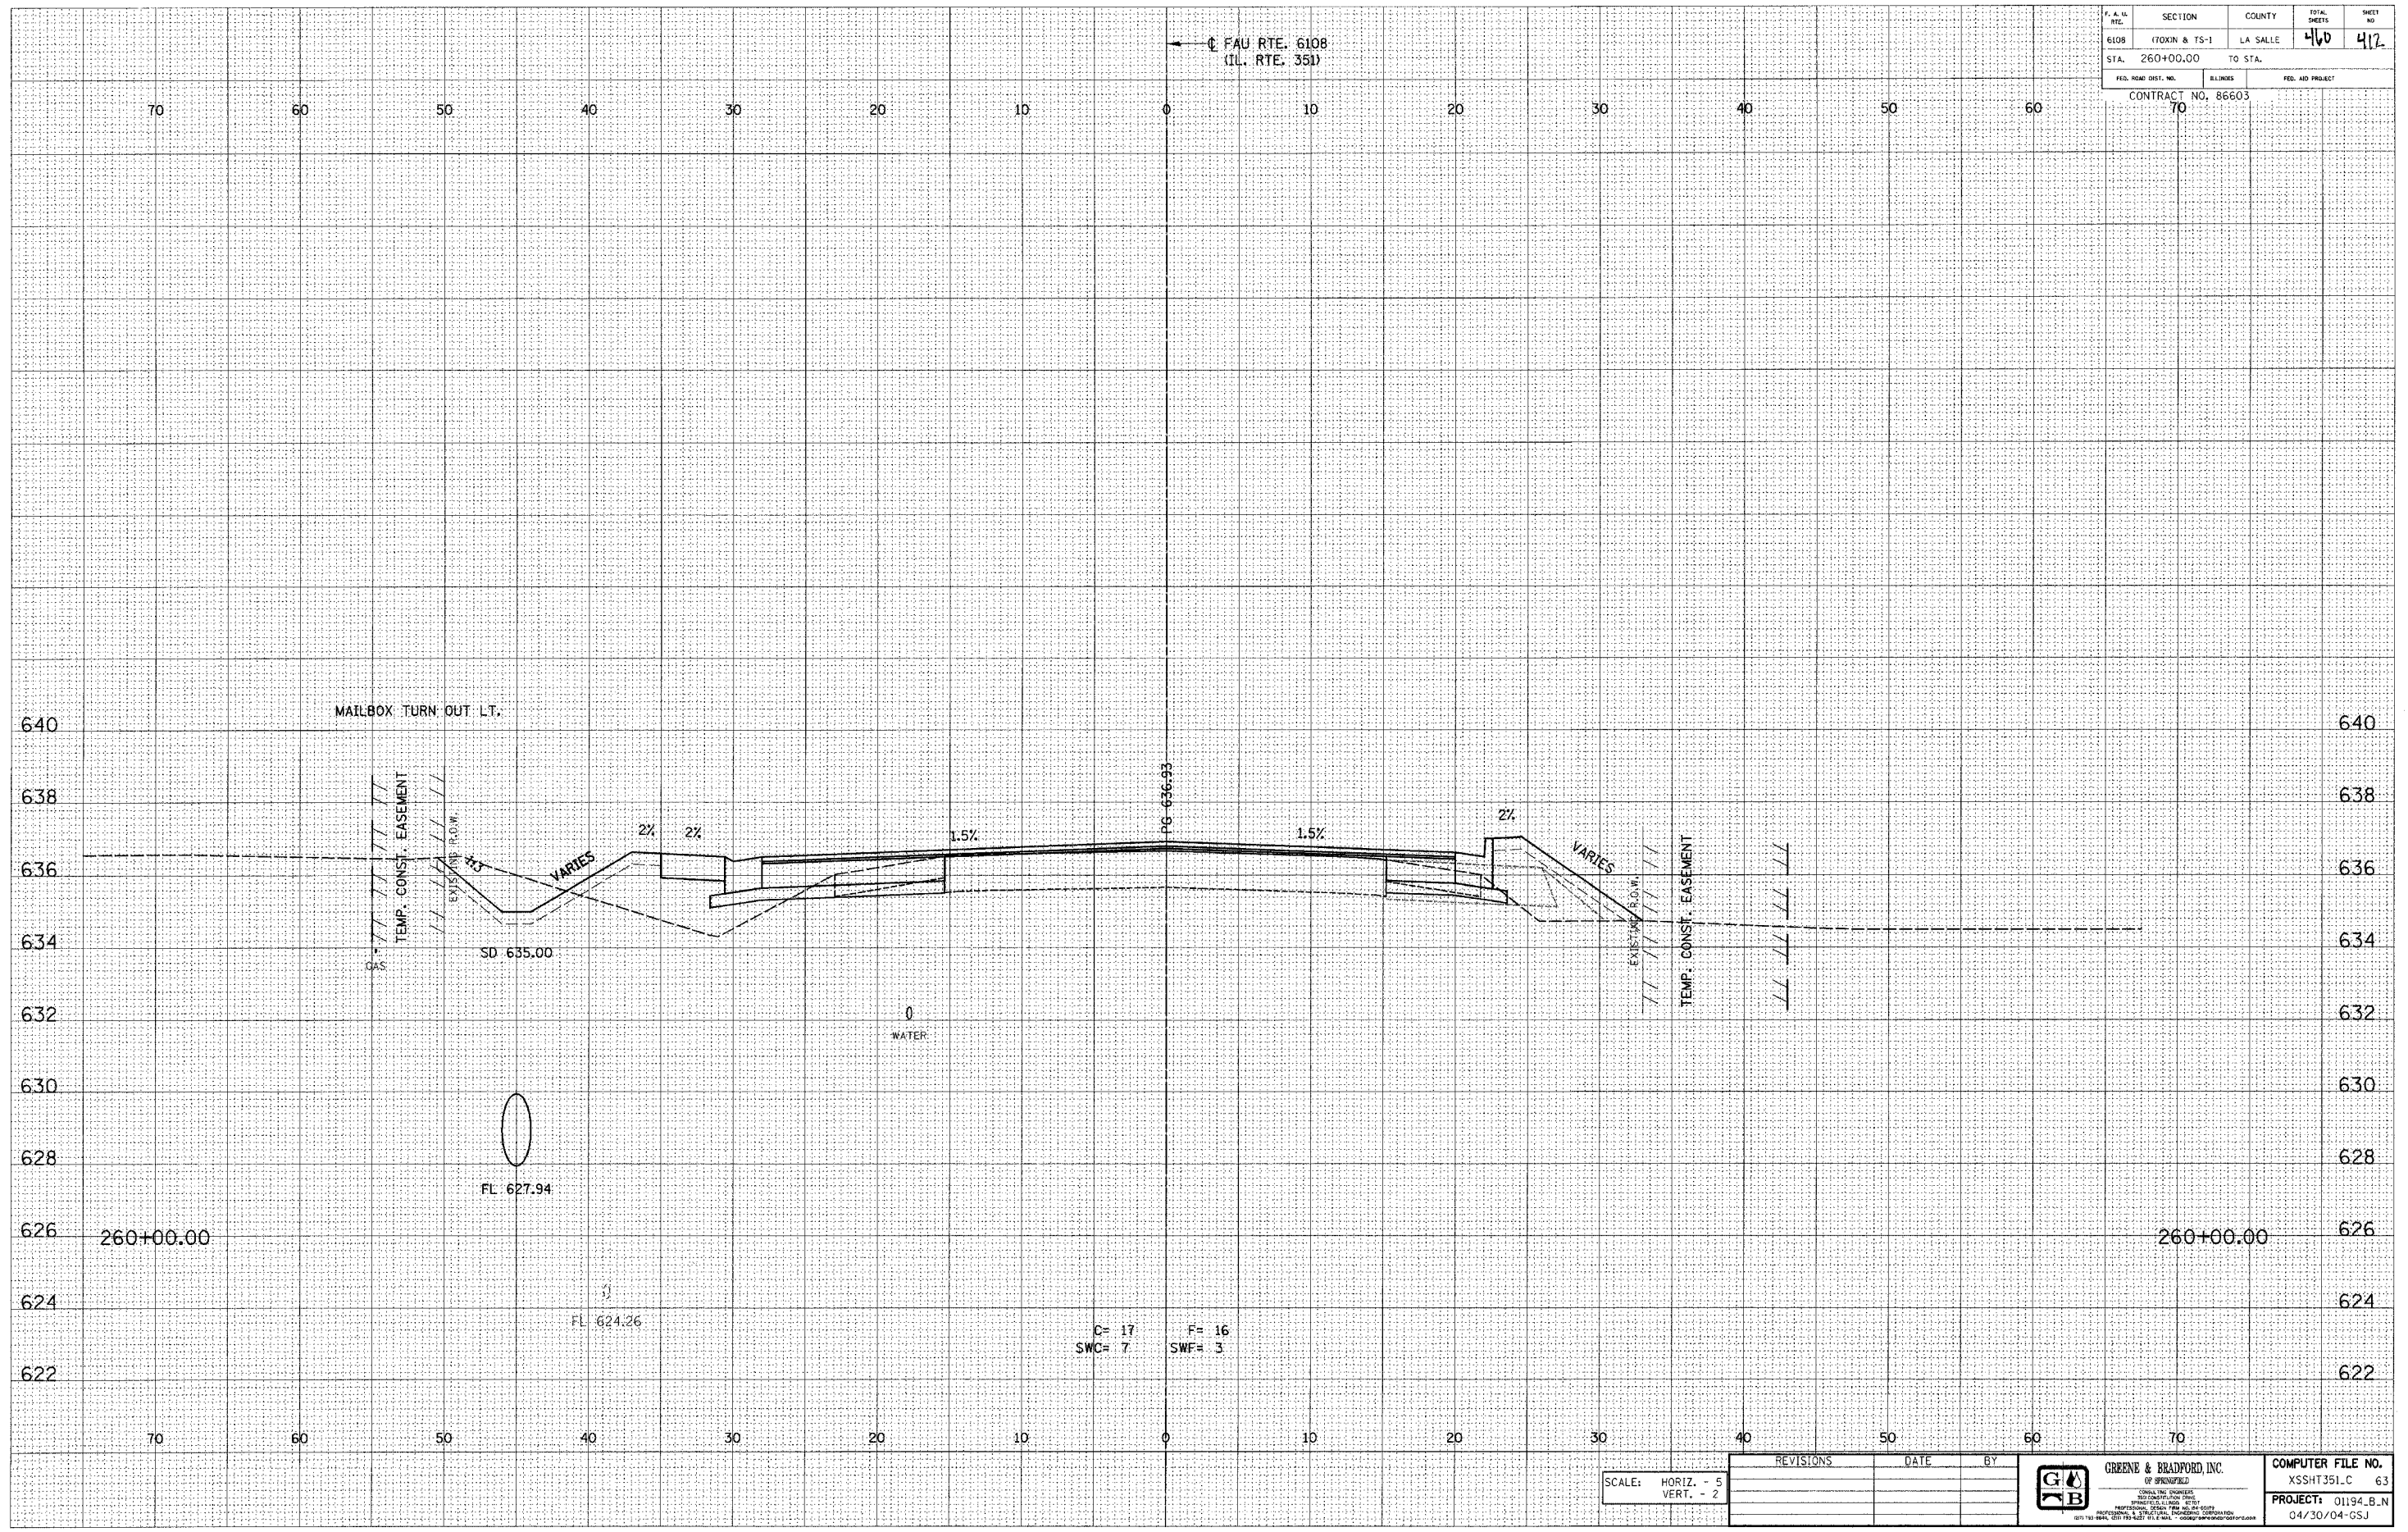

E-XSEC 111 8/25/98

SCALE: HORIZ. - 5
VERT. - 2

REVISIONS	DATE	BY



COMPUTER FILE NO.
XS5HT351.C 63
PROJECT: 01194.B.N
04/30/04-GSJ

FAU RTE. 6108 (IL. RTE. 351) LA SALLE CO.