

DESIGN		
INT.	DATE	REASON


BY	DATE

PLOTS & CHECKS			
INT.	DATE	NO.	REASON

BY	DATE

CHECKS		
INT.	DATE	REASON

F. A. L. NO.	SECTION	COUNTY	TOTAL SHEETS	SHEET NO.
6108	(70XN & TS-1)	LA SALLE	460	427
STA. 50+75.00		TO STA. 51+25.00		
FED. ROAD DIST. NO.		ILLINOIS		FED. AID PROJECT
CONTRACT NO. 86603				

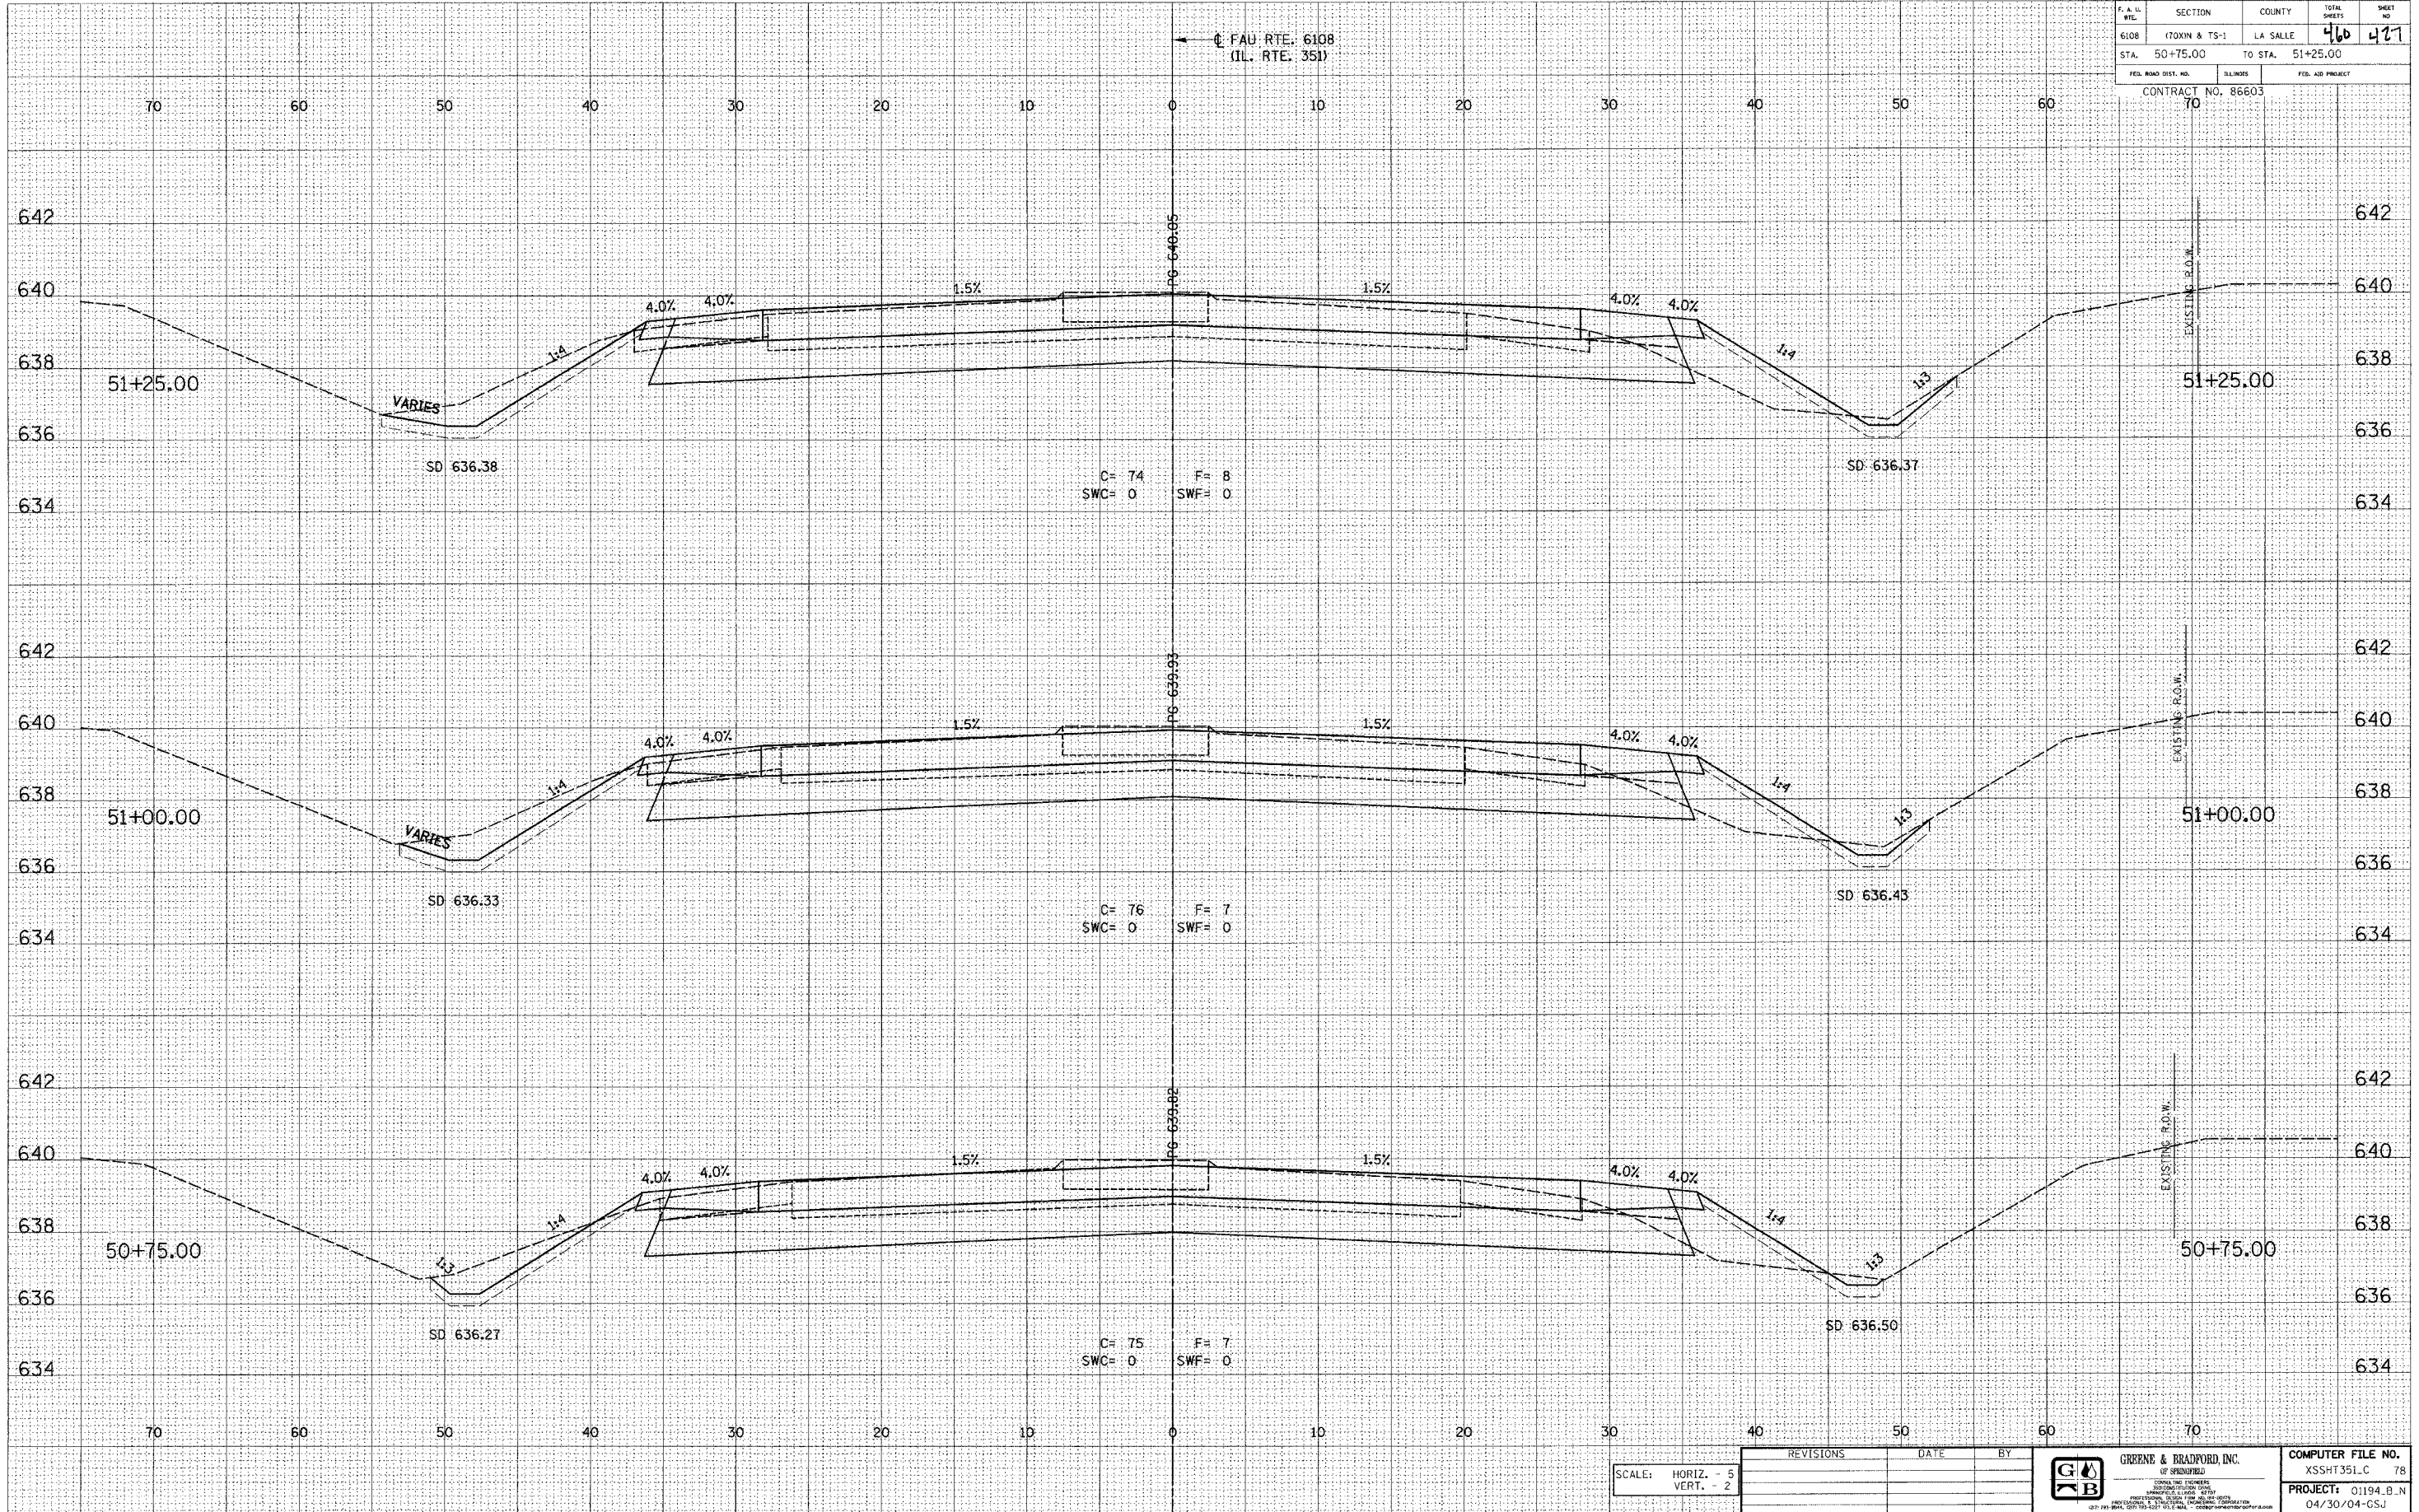

SCALE: HORIZ. - 5  
VERT. - 2

REVISIONS	DATE	BY



COMPUTER FILE NO.	XSSHT 351.C 78
PROJECT:	01194.B.N
	04/30/04-CSJ

E-XSEC 11 8/25/98

FAU RTE. 6108 (IL. RTE. 351) LA SALLE CO.