

DESIGN		
INT.	DATE	REASON


BY	DATE

PLOTS & CHECKS			
INT.	DATE	NO.	REASON

BY	DATE

CHECKS		
INT.	DATE	REASON

F.A.L. ATE.	SECTION	COUNTY	TOTAL SHEETS	SHEET NO.
6108	171XN & TS-1	LA SALLE	460	491
STA. 43+75.00		TO STA. 44+25.00		
FED. ROAD DIST. NO.		ILLINOIS	FED. AID PROJECT	
CONTRACT NO. 86603				
70				

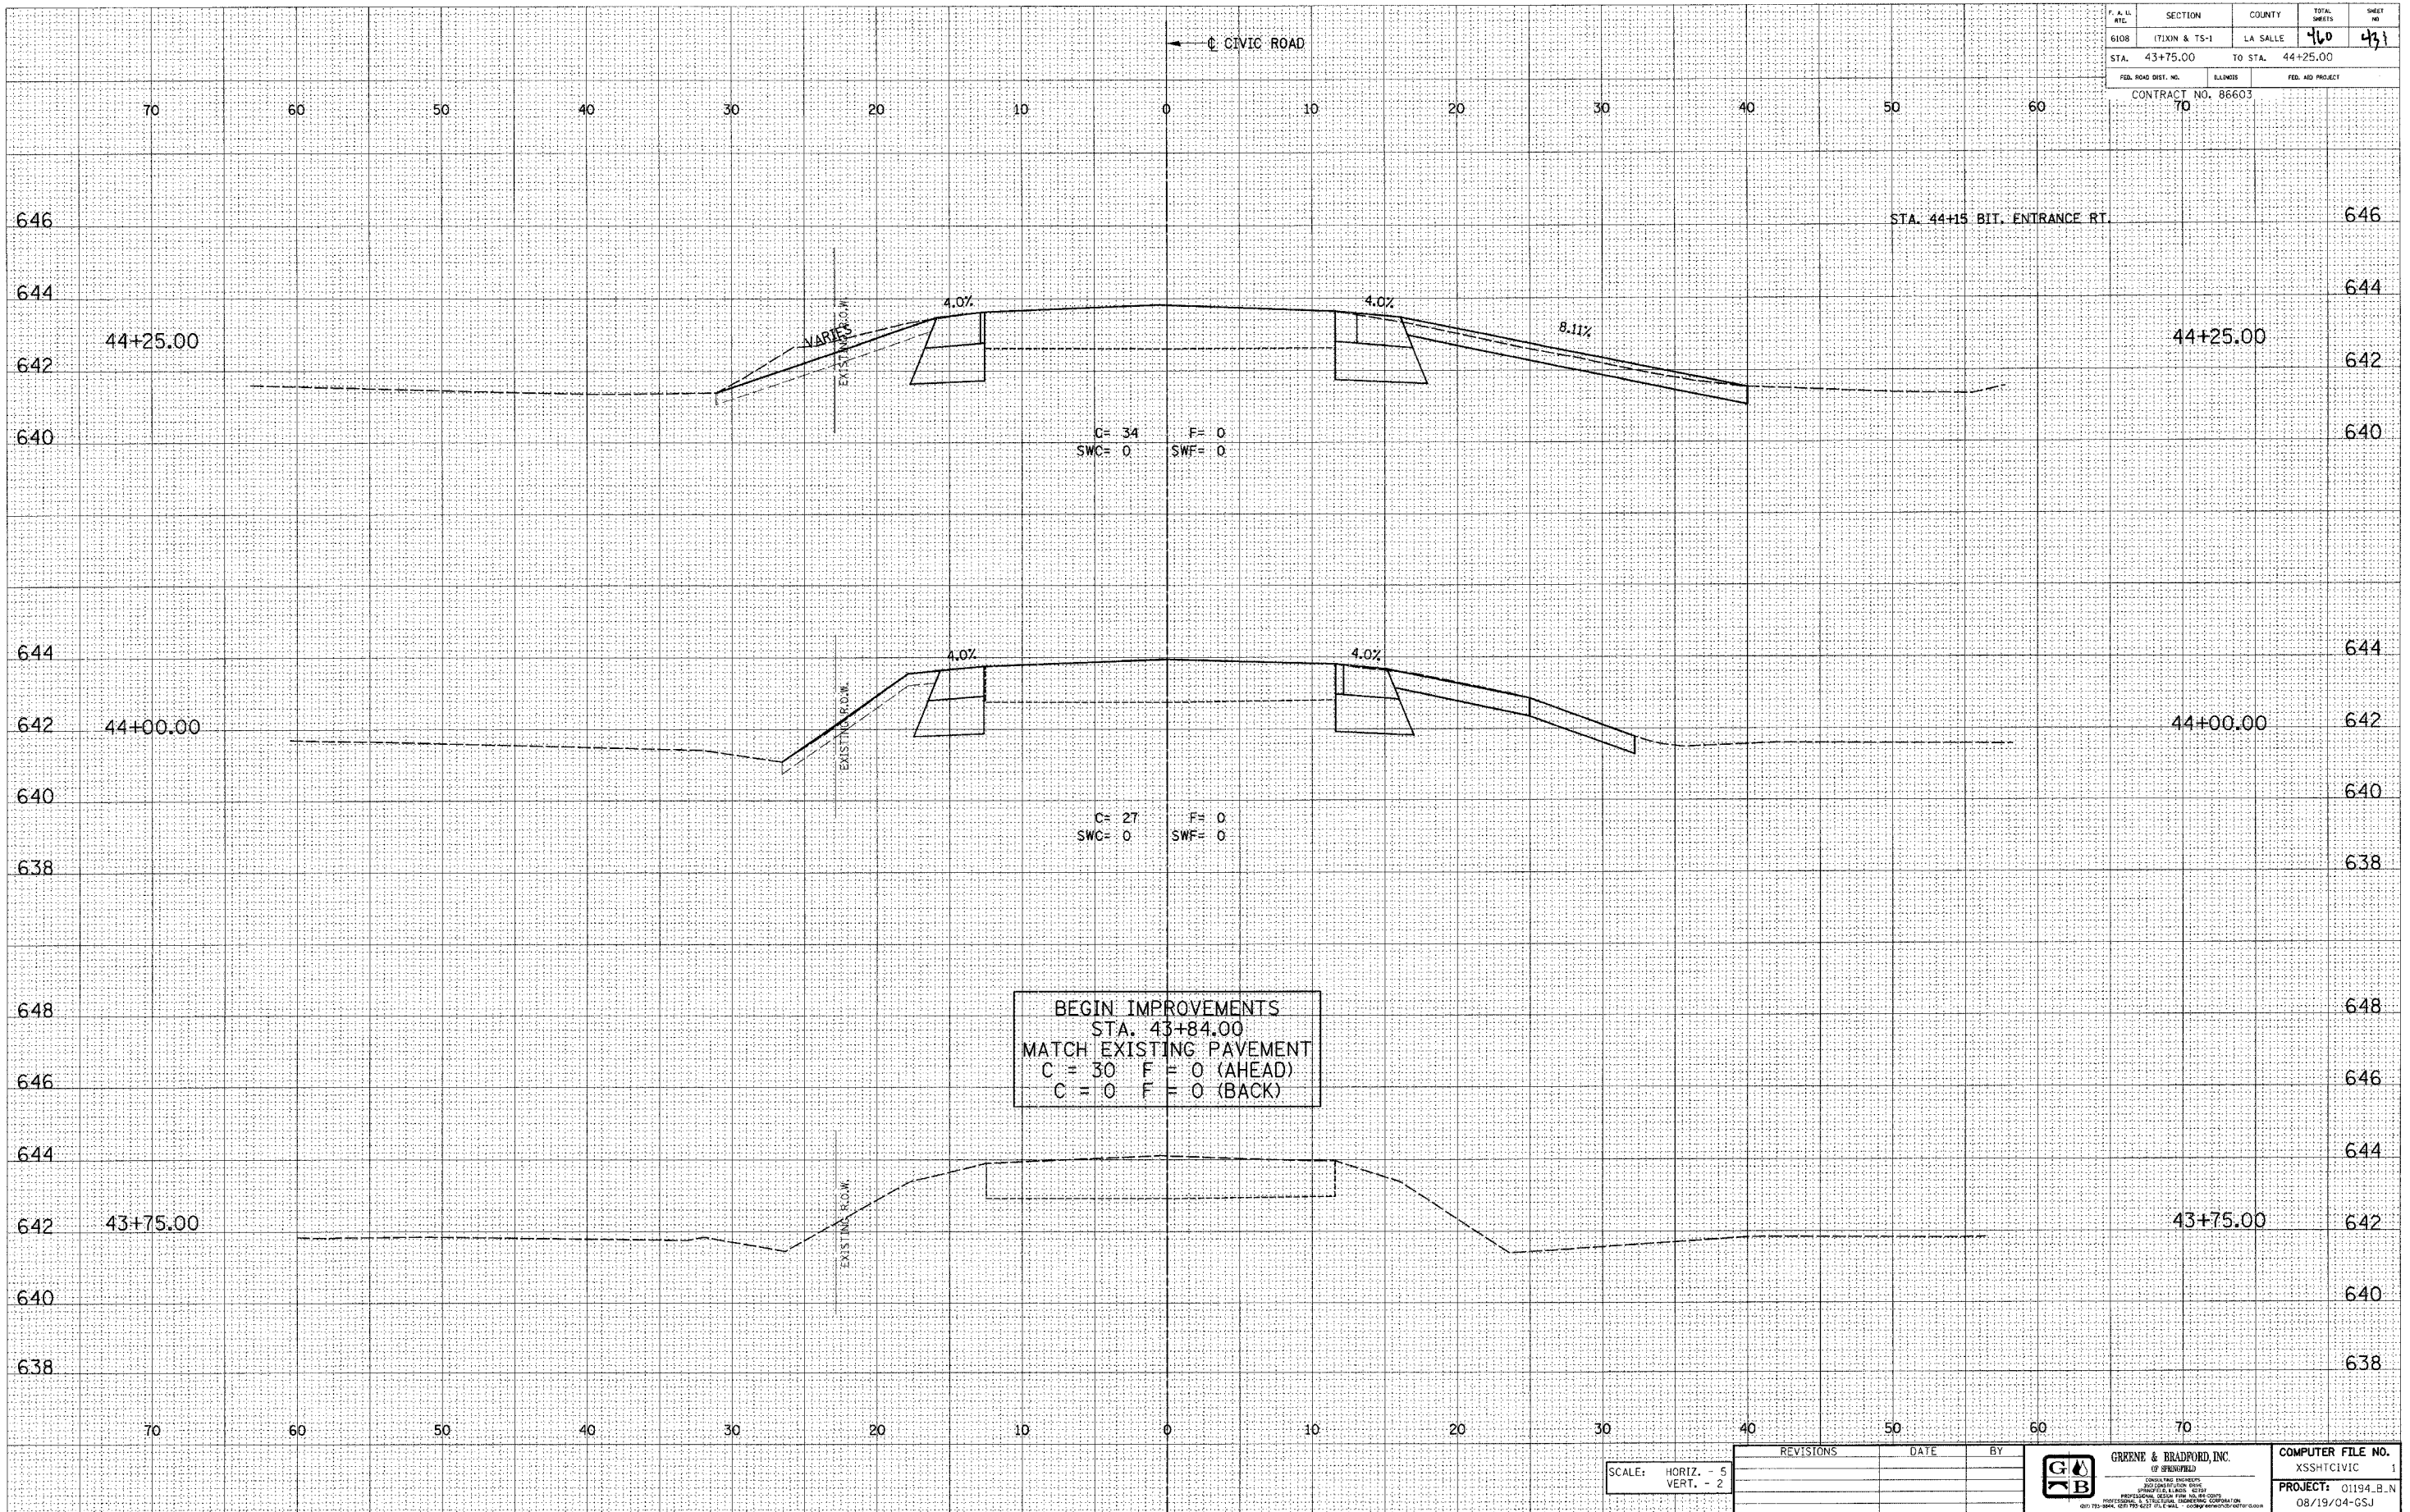

E-XSEC 1:1 8/25/98

SCALE: HORIZ. - 5
VERT. - 2

REVISIONS	DATE	BY

GB	GREENE & BRADFORD, INC. OF SPRINGFIELD	COMPUTER FILE NO. XSSHICVIC 1
	PROJECT: 01194_B_N 08/19/04-GSJ	

CIVIC ROAD - LA SALLE CO.