

DESIGN		
INT.	DATE	REASON


BY	DATE

PLOTS & CHECKS			
INT.	DATE	NO.	REASON

BY	DATE

CHECKS		
INT.	DATE	REASON

F. A. I. #	SECTION	COUNTY	TOTAL SHEETS	SHEET NO.
6108	(7)XIN & TS-1	LA SALLE	410	435
STA. 46+75.00		TO STA. 47+25.00		
FED. ROAD DIST. NO.		31.305	FED. AID PROJECT	
CONTRACT NO. 86603				
70				

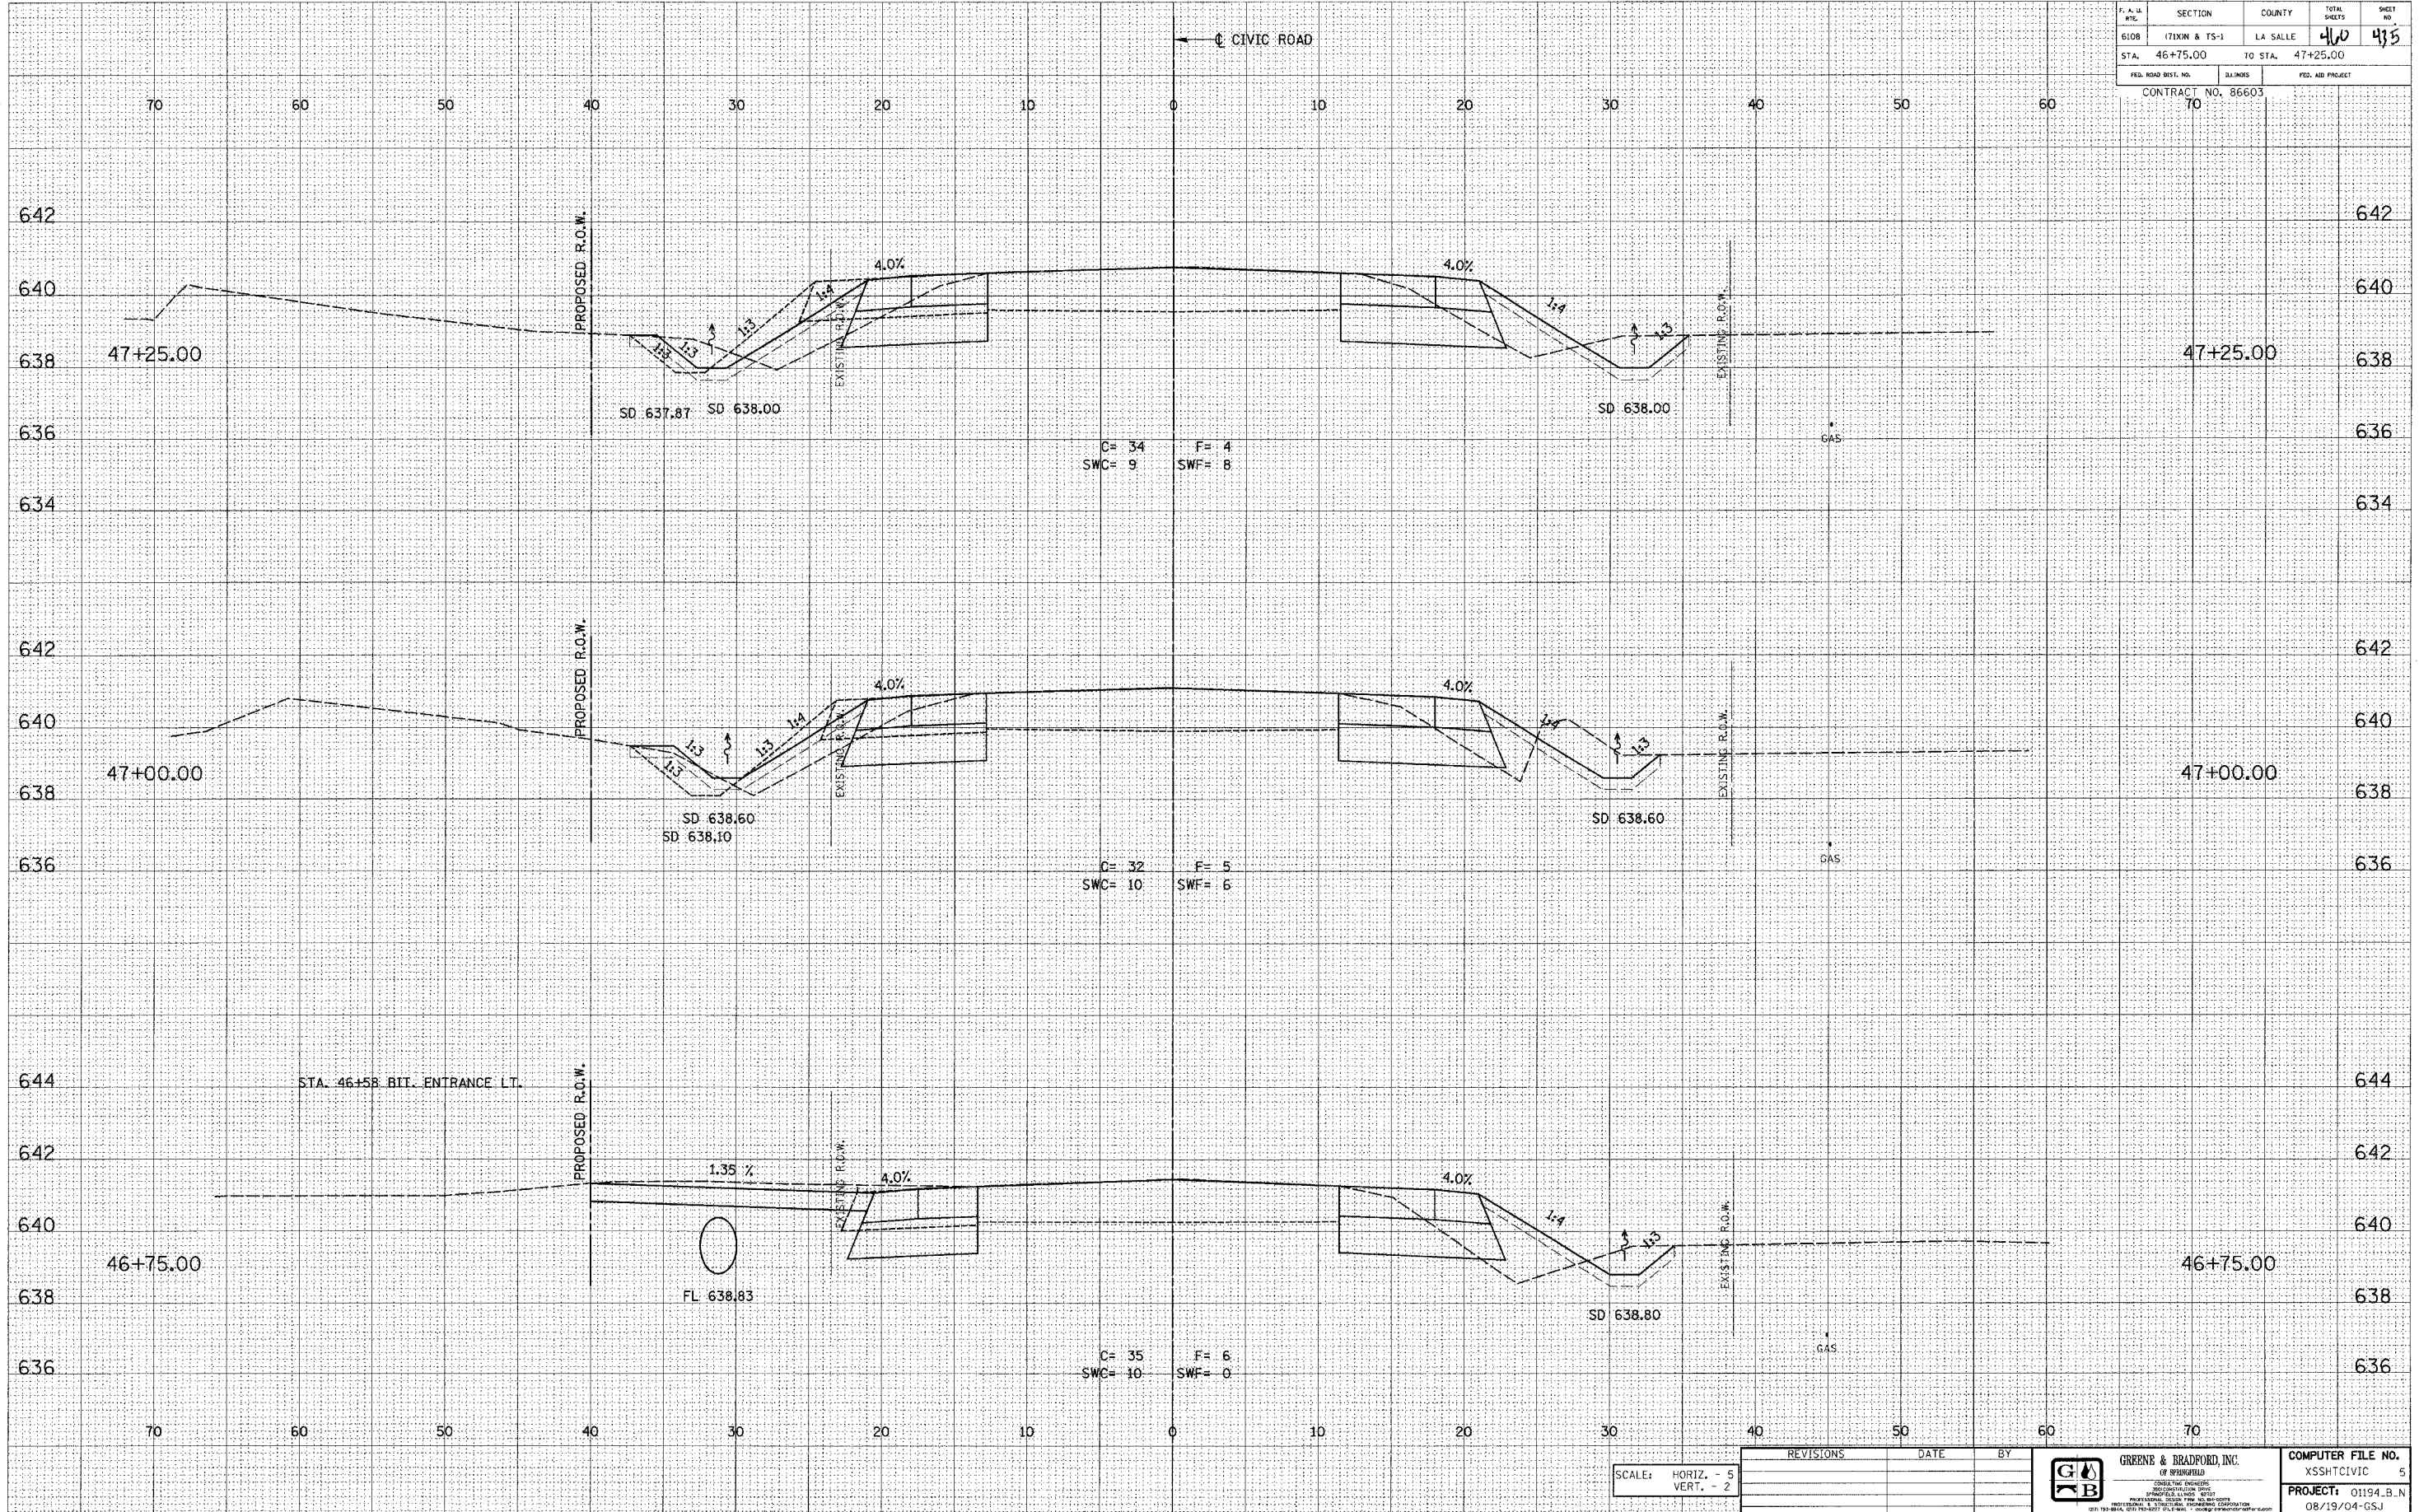

E-XSEC 11 8/25/98

SCALE: HORIZ. - 5
VERT. - 2

REVISIONS	DATE	BY



COMPUTER FILE NO.
XSSHTCIVIC 5
PROJECT: 01194.B.N
08/19/04-GSJ

CIVIC ROAD - LA SALLE CO.